



# City of Chicago



O2018-9770

Office of the City Clerk

## Document Tracking Sheet

<b>Meeting Date:</b>	12/12/2018
<b>Sponsor(s):</b>	Burnett (27)
<b>Type:</b>	Ordinance
<b>Title:</b>	Grant(s) of privilege in public way for Macello Ristorante
<b>Committee(s) Assignment:</b>	Committee on Transportation and Public Way

ORDINANCE  
MACELLO RISTORANTE  
Acct. No. 304670 - 1  
Permit No. 1136507

*Be It Ordained by the City Council of the City of Chicago:*

SECTION 1. Permission and authority are hereby given and granted to MACELLO RISTORANTE, upon the terms and subject to the conditions of this ordinance to maintain and use, as now constructed, one (1) Planter(s) on the public right-of-way for beautification purposes adjacent to its premises known as 1235-1237 W. Lake St..

Said Planter(s) at W Lake St measure(s):

One (1) at one point six seven (1.67) foot in length, and one point six seven (1.67) foot in width for a total of two point seven nine (2.79) square feet.

Grantee must allow the required clear and unobstructed space for pedestrian passage at all times per rules and regulations approved by the Department of Transportation.

The location of said privilege shall be as shown on prints kept on file with the Department of Business Affairs and Consumer Protection and the Office of the City Clerk.

Said privilege shall be constructed in accordance with plans and specifications approved by the Department of Planning and Development and Department of Transportation (Division of Project Development).

This grant of privilege in the public way shall be subject to the provisions of Section 10-28-015 and all other required provisions of the Municipal Code of Chicago.

The grantee shall pay to the City of Chicago as compensation for the privilege #1136507 herein granted the sum of zero (\$0.00) per annum in advance.

A 25% penalty will be added for payments received after due date.


The permit holder agrees to hold the City of Chicago harmless for any damage, relocation or replacement costs associated with damage, relocation or removal of private property caused by the City performing work in the public way.

Authority herein given and granted for a period of five (5) years from and after Date of Passage.

Alderman



Walter Burnett Jr. 27th Ward

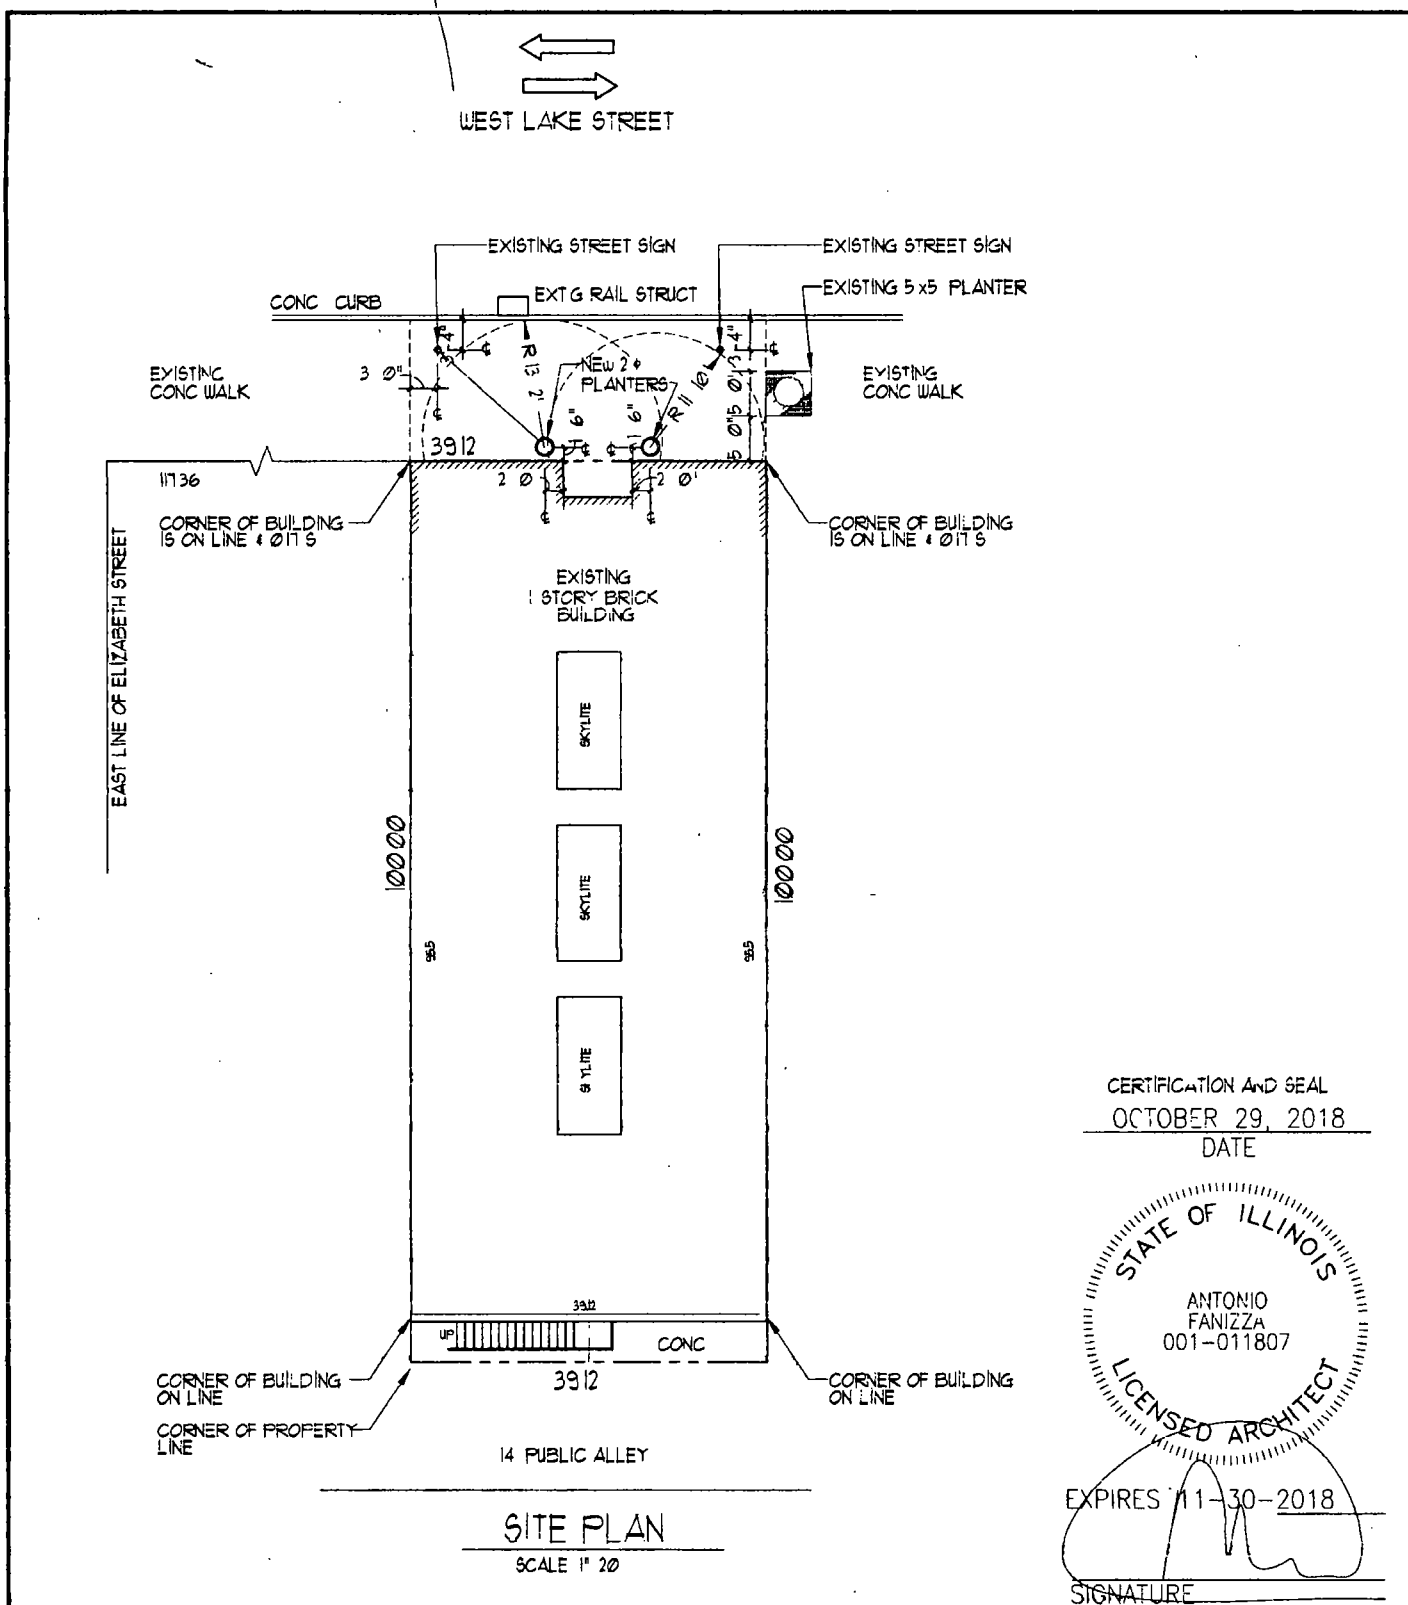

ANTONIO FANIZZA ASSOC LTD

ARCHITECTS  
2363 LECHNER LANE  
DEB PLAIN, ILLINOIS 60016  
TEL (847) 823 5664  
EMAIL antonio.fanizza@comcast.net

job no \_\_\_\_\_  
scale AS SHOWN  
date 10/29/2018  
drawn by ID  
checked by AF

PLANTER FOR MACELLO  
1235 W LAKE ST  
CHICAGO, IL

sheet

A=1