



# City of Chicago



O2015-4087

Office of the City Clerk

## Document Tracking Sheet

<b>Meeting Date:</b>	5/6/2015
<b>Sponsor(s):</b>	Reilly (42)
<b>Type:</b>	Ordinance
<b>Title:</b>	Grant(s) of privilege in public way for AG-OCG 360 N Michigan LLC - valve vaults
<b>Committee(s) Assignment:</b>	Committee on Transportation and Public Way

ORDINANCE  
AG-OCG 360 NORTH MICHIGAN LLC  
Acct. No. 395656 - 1  
Permit No. 1116457

*Be It Ordained by the City Council of the City of Chicago:*

SECTION 1. Permission and authority are hereby given and granted to AG-OCG 360 NORTH MICHIGAN LLC, upon the terms and subject to the conditions of this ordinance to construct, install, maintain and use three (3) valve Vault(s) under the public right-of-way adjacent to its premises known as 360 N. Michigan Ave..

Said valve Vault(s) at N. Michigan Avenue measure(s):  
Three (3) at five (5) feet in length, and five (5) feet in width for a total of seventy-five (75) square feet.

The location of said privilege shall be as shown on prints kept on file with the Department of Business Affairs and Consumer Protection and the Office of the City Clerk.

Said privilege shall be constructed in accordance with plans and specifications approved by the Department of Transportation (Office of Underground Coordination).

This grant of privilege in the public way shall be subject to the provisions of Section 10-28-015 and all other required provisions of the Municipal Code of Chicago.


The grantee shall pay to the City of Chicago as compensation for the privilege #1116457 herein granted the sum of one thousand two hundred (\$1,200.00) per annum in advance.

A 25% penalty will be added for payments received after due date.

The permit holder agrees to hold the City of Chicago harmless for any damage, relocation or replacement costs associated with damage, relocation or removal of private property caused by the City performing work in the public way.


Authority herein given and granted for a period of five (5) years from and after Date of Passage.

Alderman \_\_\_\_\_

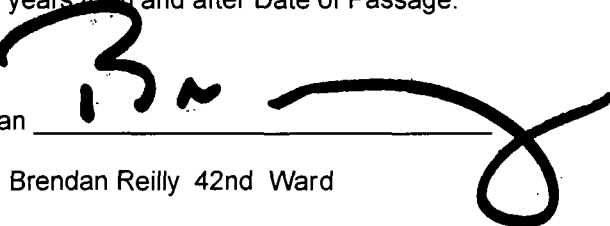A large, stylized handwritten signature in black ink, appearing to read 'B. Reilly', is written over a horizontal line. The signature is fluid and cursive, with a large loop at the end.

Brendan Reilly 42nd Ward

Handwritten signature or scribble.

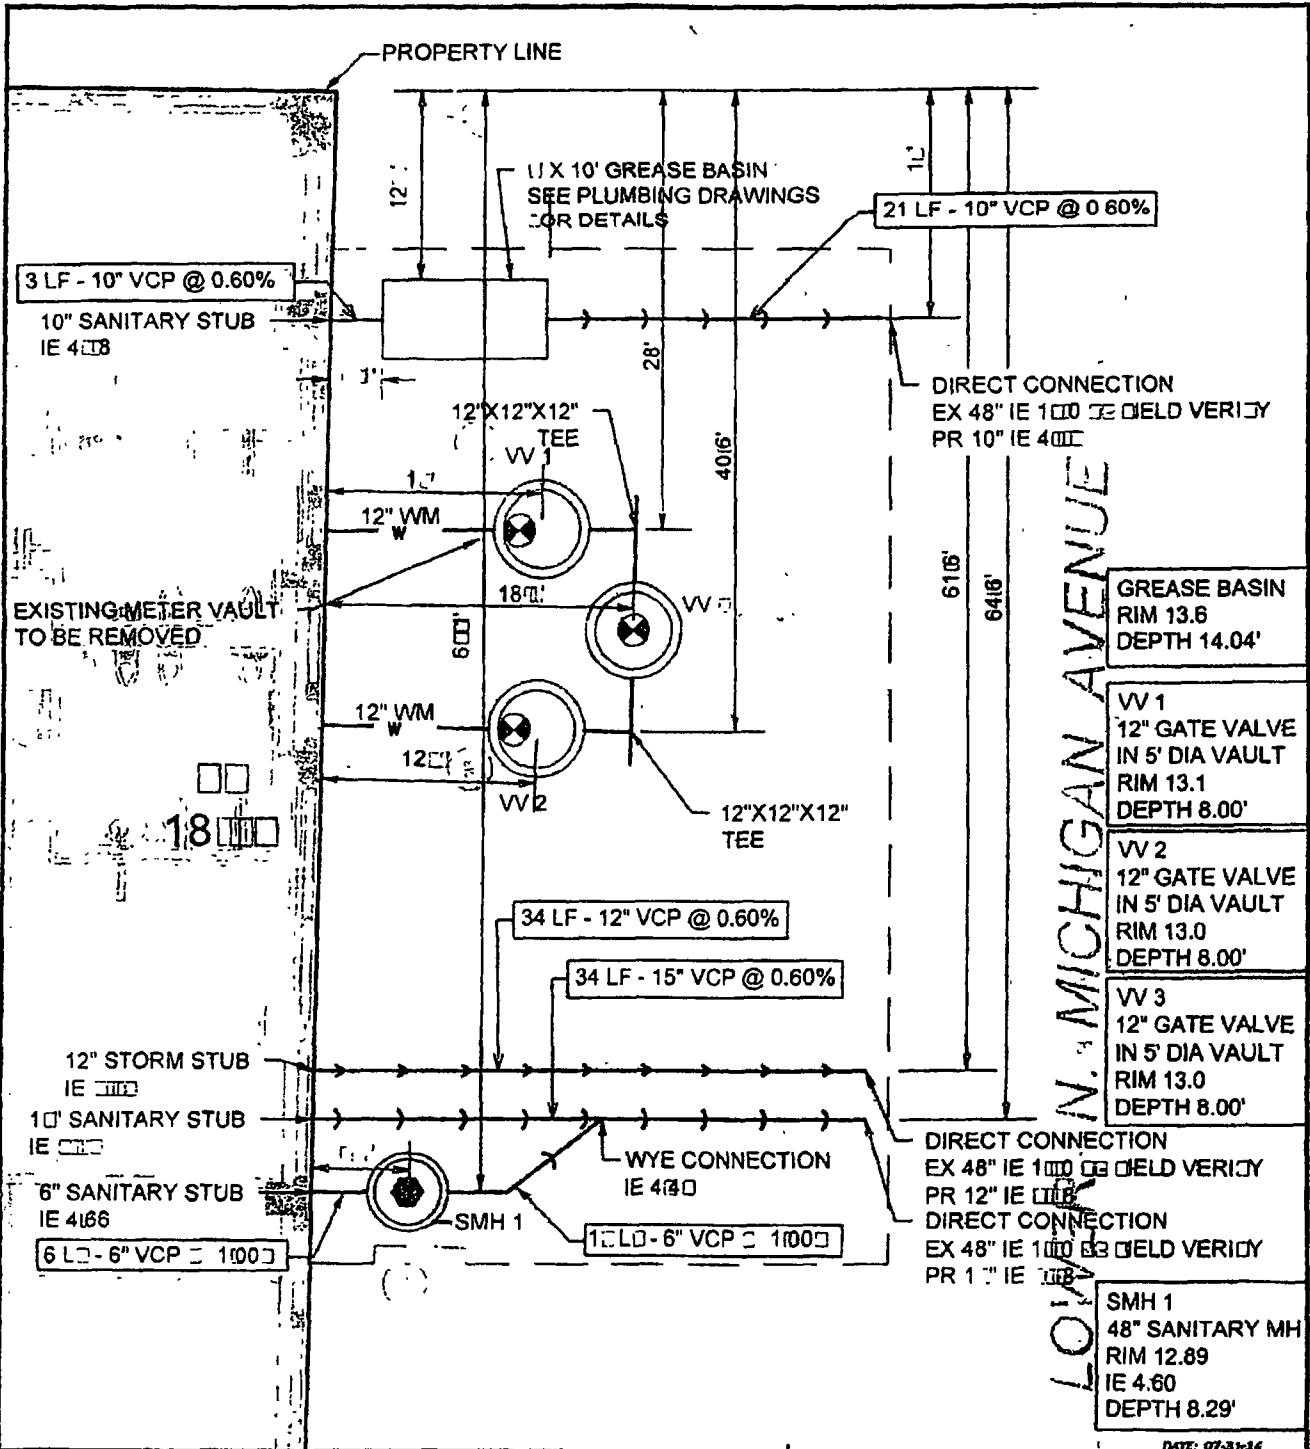

GREASE BASIN  
RIM 13.6  
DEPTH 14.04'

VV 1  
12" GATE VALVE  
IN 5' DIA VAULT  
RIM 13.1  
DEPTH 8.00'

VV 2  
12" GATE VALVE  
IN 5' DIA VAULT  
RIM 13.0  
DEPTH 8.00'

VV 3  
12" GATE VALVE  
IN 5' DIA VAULT  
RIM 13.0  
DEPTH 8.00'

DIRECT CONNECTION  
EX 48" IE 1000 FIELD VERIFY  
PR 12" IE 400

DIRECT CONNECTION  
EX 48" IE 1000 FIELD VERIFY  
PR 12" IE 400

SMH 1  
48" SANITARY MH  
RIM 12.89  
IE 4.60  
DEPTH 8.29'

DATE: 07-31-14



V3 Companies  
7325 Jones Avenue  
Woodridge, IL 60517  
630 724 9233 office  
630 724 9237 fax  
www.v3co.com

360 N. MICHIGAN AVENUE HOTEL  
CSK: 001 - PROPOSED UTILITIES

SHEET REFERENCE : C-500



ILLINOIS SCALE 1"=10'

CHICAGO

PROPUTLEXP.DWG - 7/31/2014 11:15:AM