



# City of Chicago



O2013-8206

Office of the City Clerk

## Document Tracking Sheet

<b>Meeting Date:</b>	10/16/2013
<b>Sponsor(s):</b>	Reilly (42)
<b>Type:</b>	Ordinance
<b>Title:</b>	Grant(s) of privilege in public way for Michigan 180 Property LLC
<b>Committee(s) Assignment:</b>	Committee on Transportation and Public Way

ORDINANCE  
MICHIGAN 180 PROPERTY LLC.  
Acct. No. 323693 - 1  
Permit No. 1106660

*Be It Ordained by the City Council of the City of Chicago:*

SECTION 1. Permission and authority are hereby given and granted to MICHIGAN 180 PROPERTY LLC., upon the terms and subject to the conditions of this ordinance to maintain and use, as now constructed, three (3) Vault(s) under the public right-of-way adjacent to its premises known as 180 N. Michigan Ave..

Said Vault(s) at E. Lake measure(s):

One (1) at seventy-six (76) feet in length, and sixteen (16) feet in width for a total of one thousand two hundred sixteen (1216) square feet.

Said Vault(s) at N. Garland Ct measure(s):

One (1) at thirty-two (32) feet in length, and nine (9) feet in width for a total of two hundred eighty-eight (288) square feet.

Said Vault(s) at N. Michigan measure(s):

One (1) at one hundred five (105) feet in length, and twenty-six (26) feet in width for a total of two thousand seven hundred thirty (2730) square feet.

The location of said privilege shall be as shown on prints kept on file with the Department of Business Affairs and Consumer Protection and the Office of the City Clerk.

Said privilege shall be constructed in accordance with plans and specifications approved by the Department of Transportation (Office of Underground Coordination).

This grant of privilege in the public way shall be subject to the provisions of Section 10-28-015 and all other required provisions of the Municipal Code of Chicago.

The grantee shall pay to the City of Chicago as compensation for the privilege #1106660 herein granted the sum of sixteen thousand six hundred seventeen (\$16,617.00) per annum in advance.


A 25% penalty will be added for payments received after due date.

The permit holder agrees to hold the City of Chicago harmless for any damage, relocation or replacement costs associated with damage, relocation or removal of private property caused by the City performing work in the public way.

Authority herein given and granted for a period of five (5) years from and after 01/09/2013.

Alderman \_\_\_\_\_

Brendan Reilly 42nd Ward

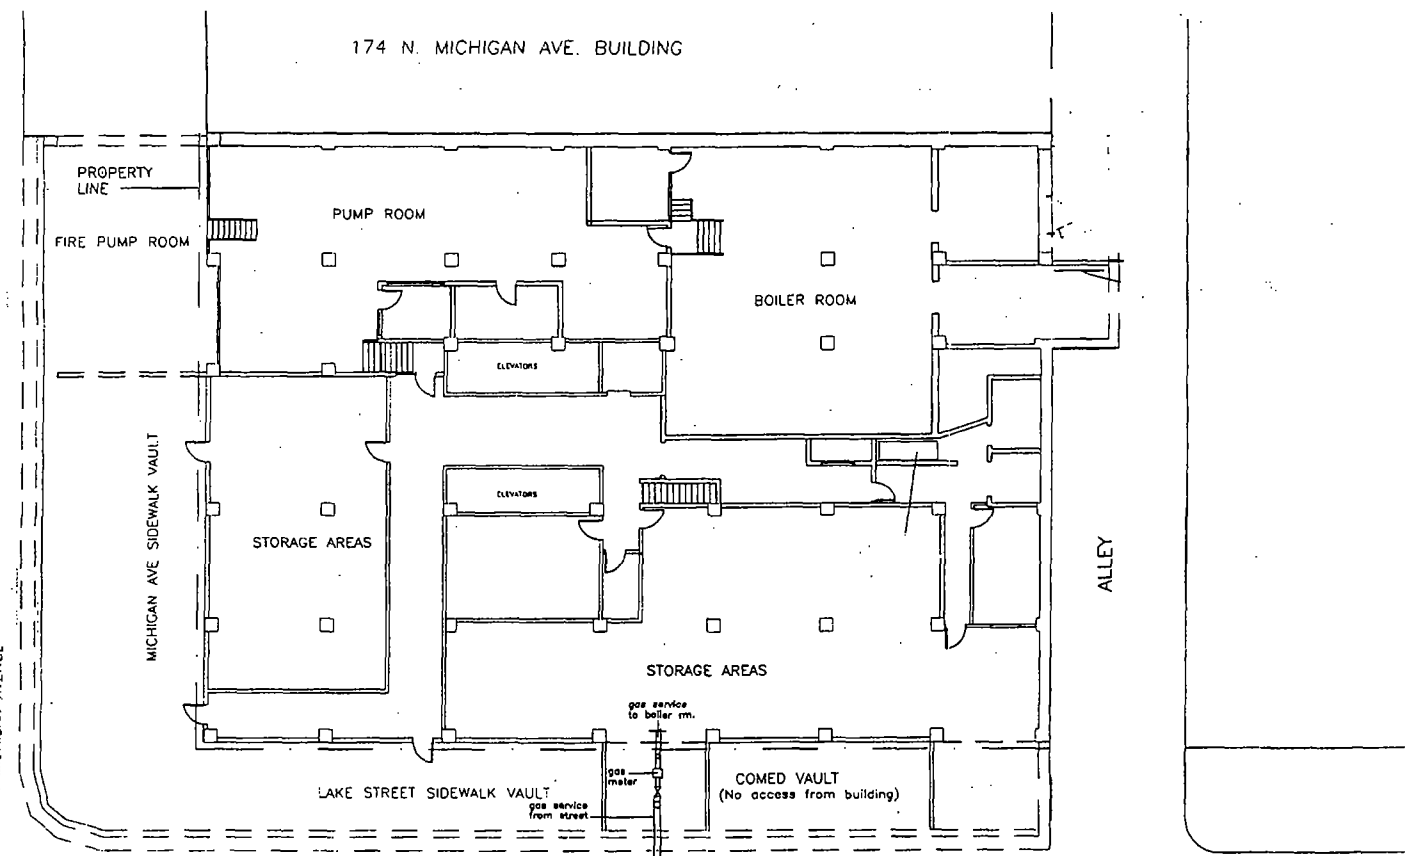

LAKE STREET  
BASEMENT/SITE PLAN - 180 N. MICHIGAN AVE. BUILDING

GRAPHIC SCALE: 0 5' 10' 15' 25' 50'