



City of Chicago



O2017-438

Office of the City Clerk

Document Tracking Sheet

Meeting Date:	1/25/2017
Sponsor(s):	Burnett (27)
Type:	Ordinance
Title:	Grant(s) of privilege in public way for Chicago Teachers Union Foundation - conduit
Committee(s) Assignment:	Committee on Transportation and Public Way

ORDINANCE
CHICAGO TEACHERS UNION FOUNDATION
Acct. No. 403751 - 2
Permit No. 1124701

Be It Ordained by the City Council of the City of Chicago:

SECTION 1. Permission and authority are hereby given and granted to CHICAGO TEACHERS UNION FOUNDATION, upon the terms and subject to the conditions of this ordinance to construct, install, maintain and use one (1) Conduit(s) under the public right-of-way adjacent to its premises known as 1908 W. Fulton St..

Said Conduit(s) at Public Alley measure(s):

One (1) at sixteen (16) feet in length, and one (1) foot in width for a total of sixteen (16) square feet.

The location of said privilege shall be as shown on prints kept on file with the Department of Business Affairs and Consumer Protection and the Office of the City Clerk.

Said privilege shall be constructed in accordance with plans and specifications approved by the Department of Transportation (Division of Project Development) and Department of Transportation (Office of Underground Coordination).

This grant of privilege in the public way shall be subject to the provisions of Section 10-28-015 and all other required provisions of the Municipal Code of Chicago.

The grantee shall pay to the City of Chicago as compensation for the privilege #1124701 herein granted the sum of four hundred (\$400.00) per annum in advance.


A 25% penalty will be added for payments received after due date.

The permit holder agrees to hold the City of Chicago harmless for any damage, relocation or replacement costs associated with damage, relocation or removal of private property caused by the City performing work in the public way.

Authority herein given and granted for a period of five (5) years from and after Date of Passage.

Alderman


Walter Burnett Jr. 27th Ward

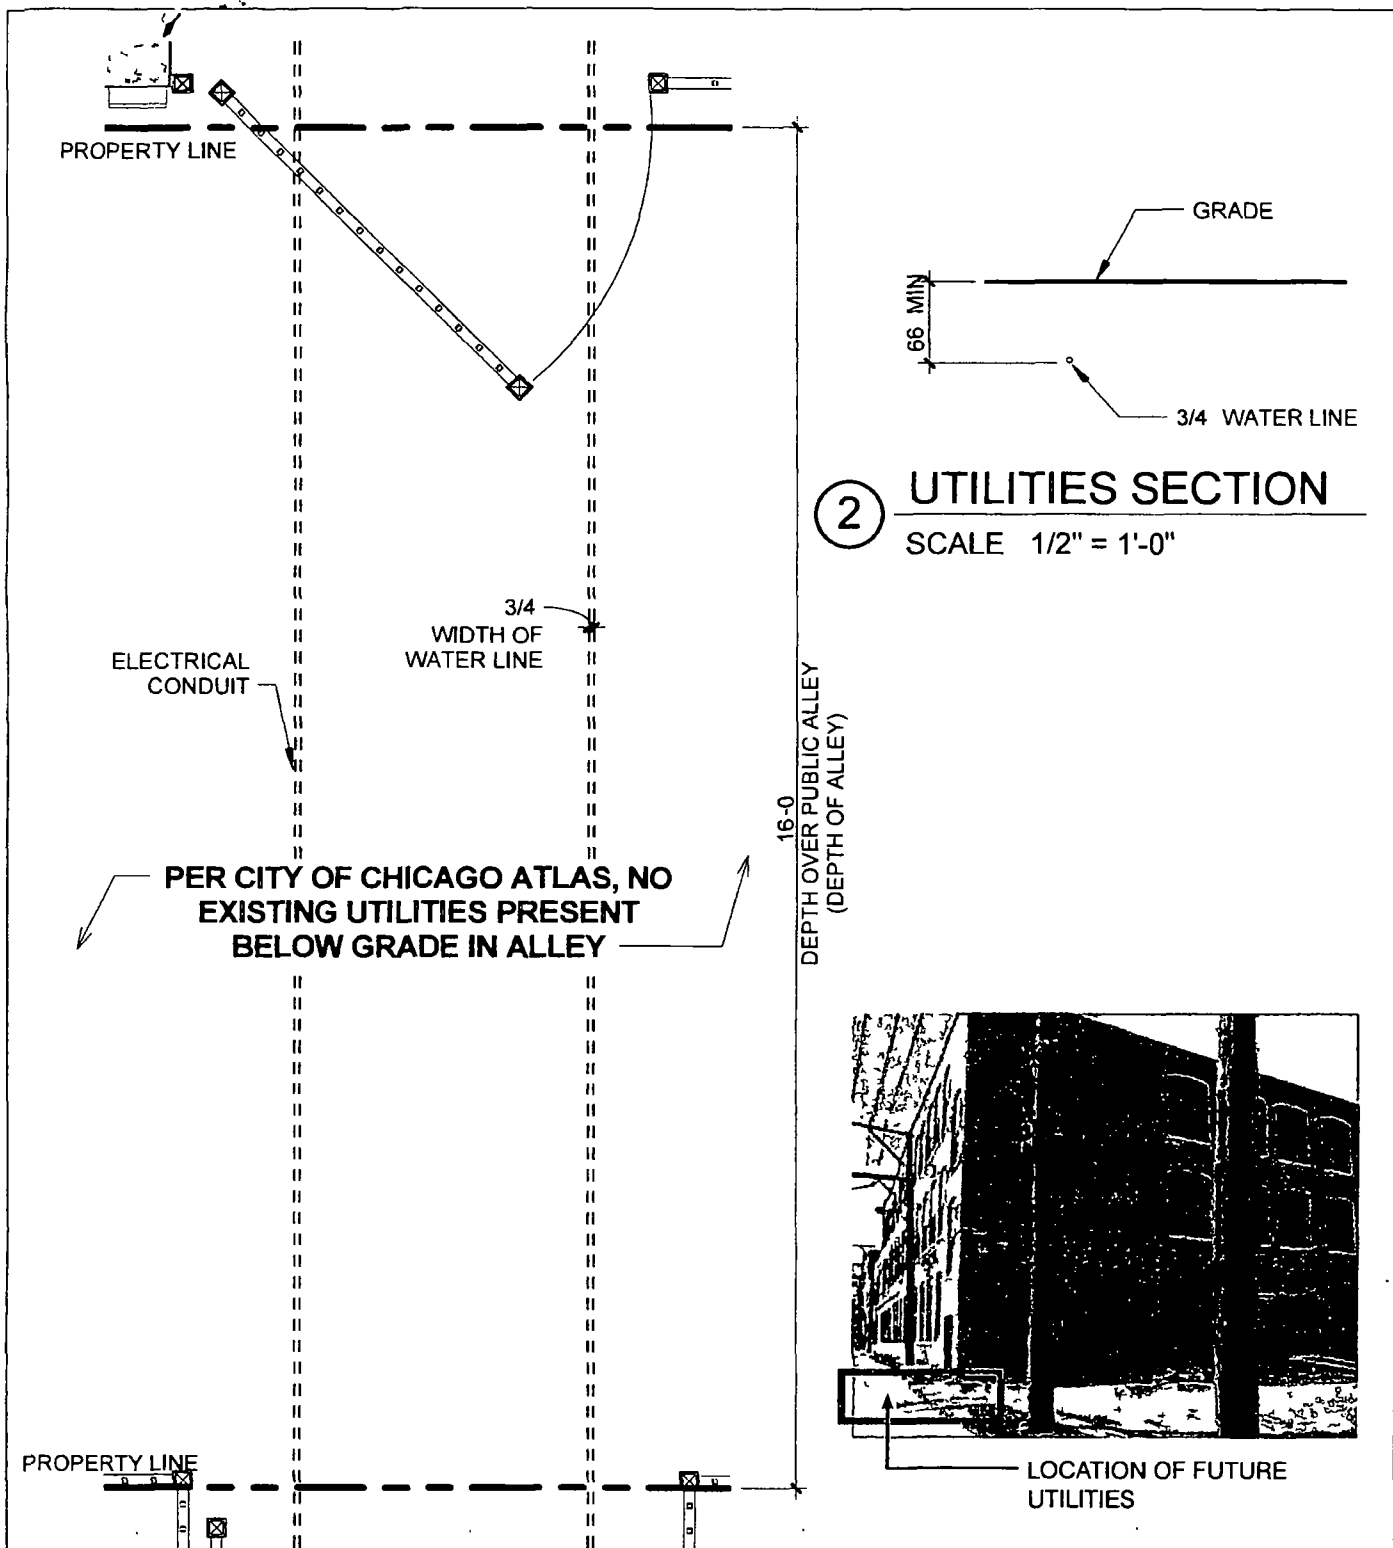

① UTILITIES
SCALE 1/2" = 1'-0"