



City of Chicago



O2013-4838

Office of the City Clerk

Document Tracking Sheet

Meeting Date:	6/5/2013
Sponsor(s):	Tunney, Thomas (44)
Type:	Ordinance
Title:	Awning(s) for Falafill
Committee(s) Assignment:	Committee on Transportation and Public Way

ORDINANCE

Falafill

Acct. No. 346056 - 1

Permit No. 1101784

Be It Ordained by the City Council of the City of Chicago:

SECTION 1. Permission and authority are hereby given and granted to Falafill, upon the terms and subject to the conditions of this ordinance to construct, install, maintain and use one (1) Awning(s) projecting over the public right-of-way adjacent to its premises known as 3202 N. Broadway .

Said Awning(s) at N. Broadway measure(s):

One (1) at twenty (20) feet in length, and two (2) feet in width for a total of forty (40) square feet.

The location of said privilege shall be as shown on prints kept on file with the Department of Business Affairs and Consumer Protection and the Office of the City Clerk.

Said privilege shall be constructed in accordance with plans and specifications approved by the Zoning Department - Signs.

This grant of privilege in the public way shall be subject to the provisions of Section 10-28-015 and all other required provisions of the Municipal Code of Chicago.

The grantee shall pay to the City of Chicago as compensation for the privilege #1101784 herein granted the sum of fifty (\$50.00) per annum in advance.

A 25% penalty will be added for payments received after due date.

The permit holder agrees to hold the City of Chicago harmless for any damage, relocation or replacement costs associated with damage, relocation or removal of private property caused by the City performing work in the public way.

Authority herein given and granted for a period of five (5) years from and after Date of Passage.

Alderman


Thomas Tunney 44th Ward

APPROVED: _____ DATE: _____




MK SIGNS
CHICAGO

4900 N. ELSTON AVE
CHICAGO, IL 60630


773-633-0213
773-776-633-0042
E-MAIL: entdep@mksgn.net

FALAFILL		3202 N. BROADWAY CHICAGO, IL	
DATE	REVISION	SCALE	DATE
5-3-12		3/8" = 1'-0"	3-16-12
5-4-12		DESIGNER	SALES
		LM	RC
		FILE	DRAWING NUMBER
		Falafill Chicago - canopy	2067

Colors represented in this drawing are for presentation purposes only. Actual color samples can be obtained from your sales representative. This design is the original and unpublished work of MK SIGNS and may not be reproduced without the written consent of MK SIGNS. The rights to this design may be purchased.

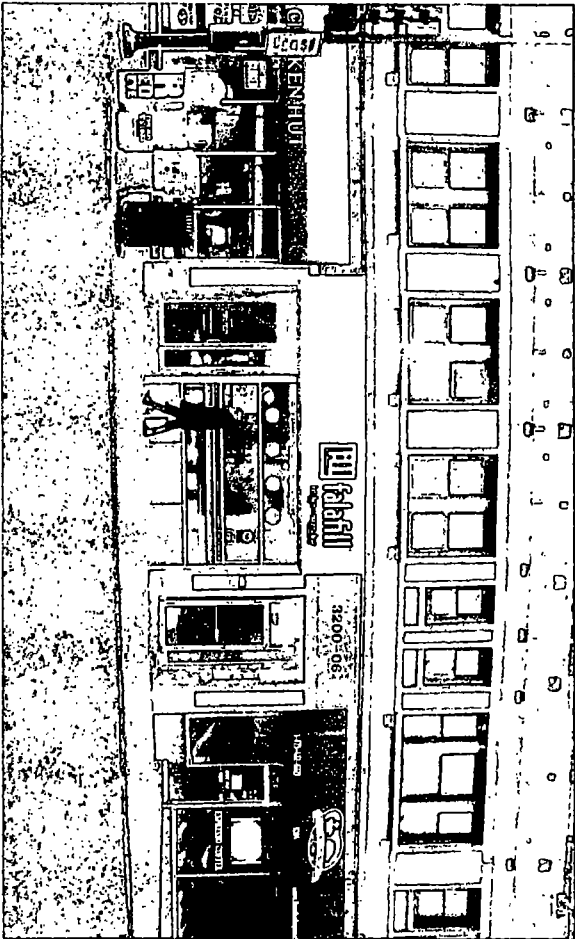

(1) CANVAS BOX CANOPY W/ ROOF

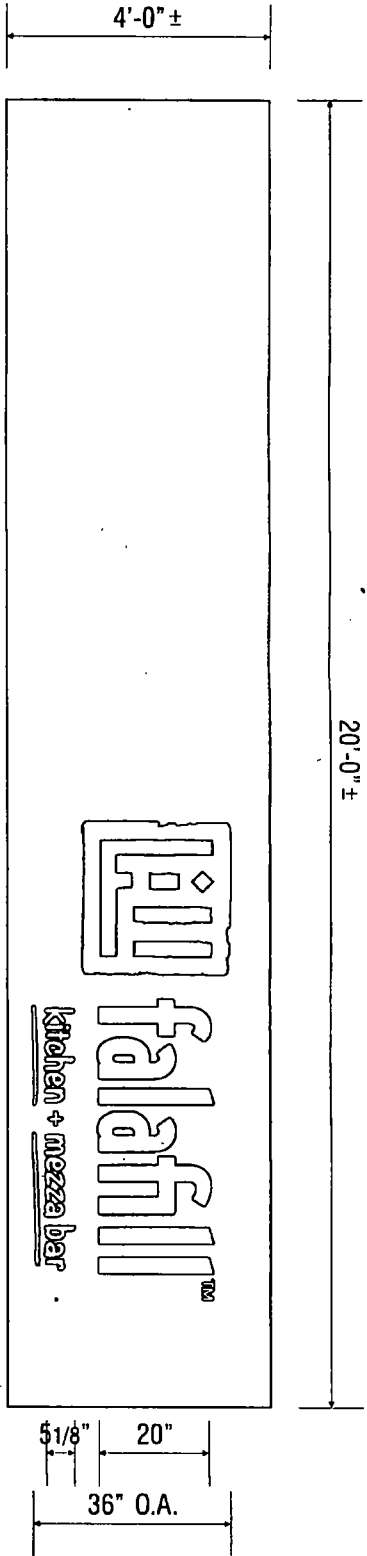



06/05/2013

Alderman Thomas Tunney
Ward # 44
City of Chicago
City Hall, Room 203
121 North LaSalle Street
Chicago, Illinois 60602

Re: An ordinance to use and maintain a portion of the public right-of-way for **one (1) awning(s)** for **Falafill**, adjacent to the premises known as **3202 N. Broadway**.

Dear Alderman **Thomas Tunney**:

The applicant referenced above has requested the use of the public right-of-way for a **awning(s)**. An ordinance has been prepared by the Department of Business Affairs and Consumer Protection – Business Assistance Center - Public Way Use Unit for presentation to the City Council. Because this request was made for properties located in your ward, as approved by you as per the attached, I respectfully request that you introduce the attached ordinance at the next City Council meeting.

If you have any questions regarding this ordinance, please contact Anthony Bertuca at (312) 744-5506.

Department of Business Affairs and Consumer Protection