



Office of the City Clerk



O2012-8058

Office of the City Clerk

City Council Document Tracking Sheet

Meeting Date:	11/15/2012
Sponsor(s):	Reilly, Brendan (42)
Type:	Ordinance
Title:	Awning(s) for Erie LaSalle Body Shop
Committee(s) Assignment:	Committee on Transportation and Public Way

ORDINANCE
ERIE LASALLE BODY SHOP
Acct. No. 11340 - 1
Permit No. 1103610

Be It Ordained by the City Council of the City of Chicago:

SECTION 1. Permission and authority are hereby given and granted to ERIE LASALLE BODY SHOP, upon the terms and subject to the conditions of this ordinance to maintain and use, as now constructed, two (2) Awning(s) projecting over the public right-of-way adjacent to its premises known as 146 W. Erie St..

Said Awning(s) at W. Erie Street measure(s):

One (1) at five point eight three (5.83) feet in length, and two point five (2.5) feet in width for a total of fourteen point five eight (14.58) square feet.

One (1) at eleven point one seven (11.17) feet in length, and five (5) feet in width for a total of fifty-five point eight five (55.85) square feet.

The location of said privilege shall be as shown on prints kept on file with the Department of Business Affairs and Consumer Protection and the Office of the City Clerk.

Said privilege shall be constructed in accordance with plans and specifications approved by the Zoning Department - Signs.


This grant of privilege in the public way shall be subject to the provisions of Section 10-28-015 and all other required provisions of the Municipal Code of Chicago.

The grantee shall pay to the City of Chicago as compensation for the privilege #1103610 herein granted the sum of one hundred (\$100.00) per annum in advance.

A 25% penalty will be added for payments received after due date.

The permit holder agrees to hold the City of Chicago harmless for any damage, relocation or replacement costs associated with damage, relocation or removal of private property caused by the City performing work in the public way.

Authority herein given and granted for a period of five (5) years from and after 11/13/2012.

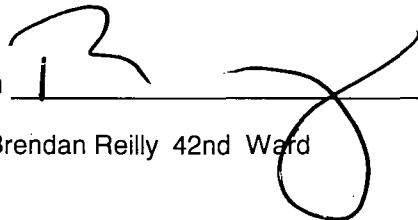Alderman 
Brendan Reilly 42nd Ward



Fitzgerald Earles Architects, Inc.

1820 W. Hubbard, Suite 320 | Chicago, IL 60622
312.491.9840 | Fax 312.491.9844

Client Eria & LaSalle Body Shop

RSF N/A

Sketch No. SK.3 Canopy


Project No. 03197.00

Scale 1/4" = 1'-0"

Date 08/01/07

File Name Gottfred Sign Canopy.dwg

Drawn by: MK Sht. Rev.

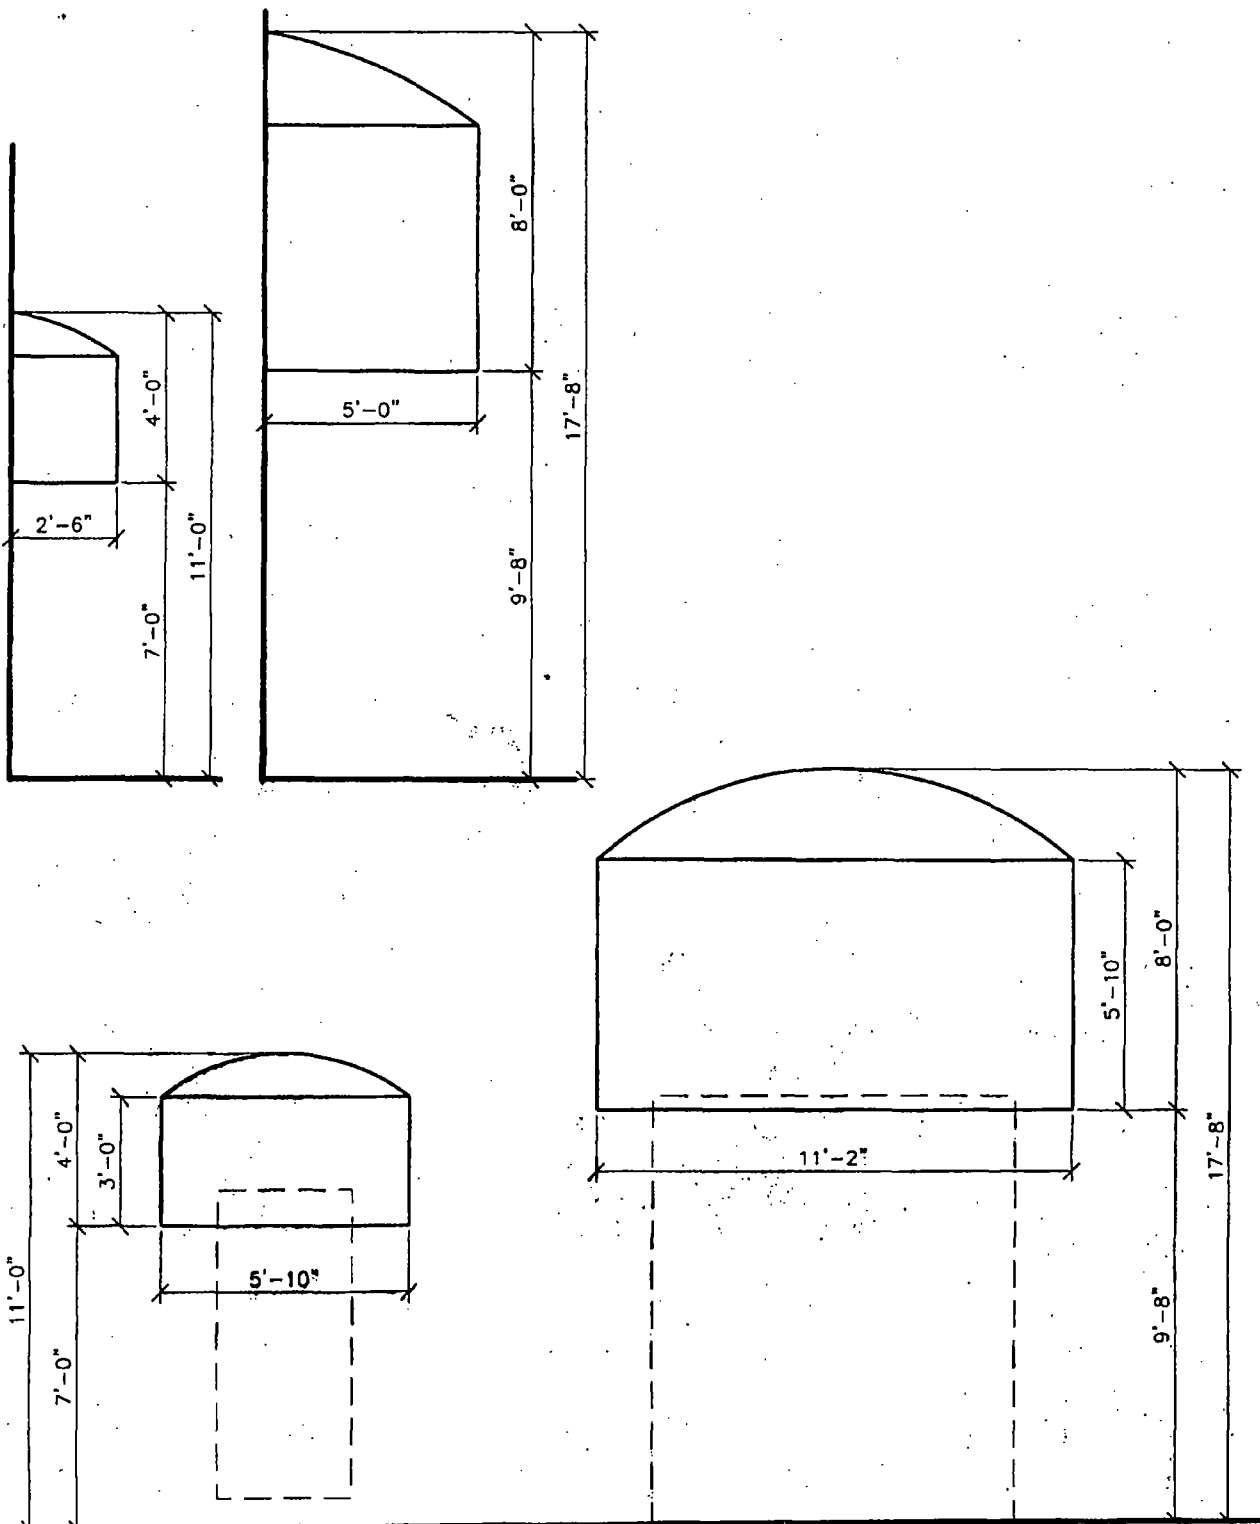

1 CANOPY DIMENSIONS
SCALE: 1/4" = 1'-0"