



Office of Chicago City Clerk



O2011-3210

Office of the City Clerk

City Council Document Tracking Sheet

Meeting Date:	4/13/2011
Sponsor(s):	Reilly, Brendan (42)
Type:	Ordinance
Title:	Canopy(s) for Next Randolph & Wells Park
Committee(s) Assignment:	Committee on Transportation and Public Way

ORDINANCE
NEXT RANDOLPH & WELLS PARK
Acct. No. 263082 - 1
Permit No. 1095783

Be It Ordained by the City Council of the City of Chicago:

SECTION 1. Permission and authority are hereby given and granted to NEXT RANDOLPH & WELLS PARK, upon the terms and subject to the conditions of this ordinance to maintain and use, as now constructed, one (1) Canopy(s) projecting over the public right-of-way adjacent to its premises known as 200 W. Randolph St..

Said Canopy(s) at W. Randolph & N. Wells measure(s):

One (1) at one hundred sixty-four point seven five (164.75) feet in length, and six point one six (6.16) feet in width for a total of one thousand fourteen point eight six (1014.86) square feet.

The location of said privilege shall be as shown on prints kept on file with the Department of Business Affairs and Consumer Protection and the Office of the City Clerk.

Said privilege shall be constructed in accordance with plans and specifications approved by the Zoning Department - Signs.


This grant of privilege in the public way shall be subject to the provisions of Section 10-28-015 and all other required provisions of the Municipal Code of Chicago.


The grantee shall pay to the City of Chicago as compensation for the privilege #1095783 herein granted the sum of one hundred seventy-five (\$175.00) per annum in advance.

A 25% penalty will be added for payments received after due date.

The permit holder agrees to hold the City of Chicago harmless for any damage, relocation or replacement costs associated with damage, relocation or removal of private property caused by the City performing work in the public way.

Authority herein given and granted for a period of five (5) years from and after 03/02/2011.

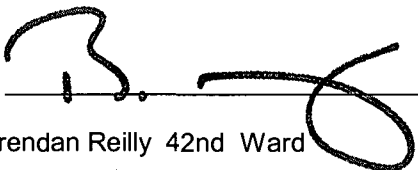Alderman 
Brendan Reilly 42nd Ward

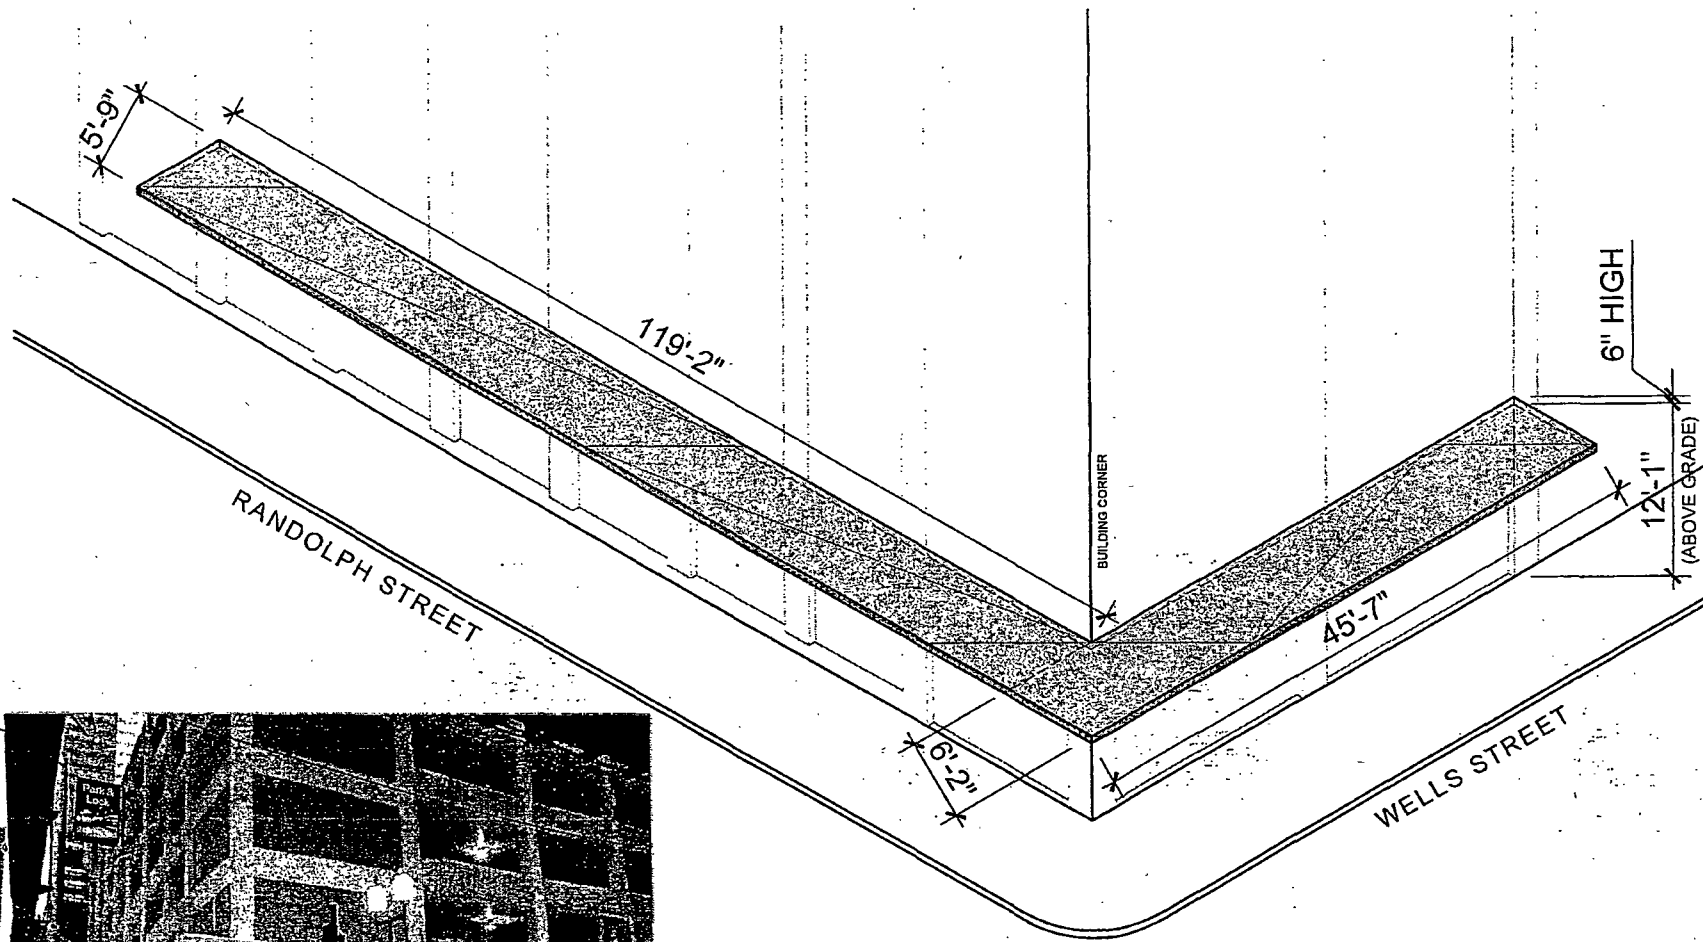

CANOPY - LOOKING NORTHWEST
N.T.S.

200 W. RANDOLPH STREET
CHICAGO, IL 60606
JANUARY 17, 2011

APPLICATION TO USE THE PUBLIC RIGHT OF WAY

APPLICANT INFORMATION

NAME: NEXT RANDOLPH & WELLS PARK

ACCT#: 263082 SITE#: 1

PERMIT#:1050241

ADDRESS: 400 SKOKIE BLVD., APT./SUITE 800 ZIP CODE:
60062

CONTACT PERSON: NEIL GOLDBERG

TITLE: PHONE: (847)881-2016

If no changes, sign application, obtain Alderman's signature, include one sketch and one photo as described below. Return to:


City of Chicago
Department of Business Affairs and Consumer Protection
Business Assistance Center - Public Way Use Unit
City Hall - 121 N. LaSalle Street, Room 800
Chicago, IL 60602
(312)-74-GOBIZ (312-744-6249)

USE OF THE PUBLIC WAY

Type	How Many?	Building Address
Structural Projection	2	200 W. Randolph St.

Please enclose one sketch for each proposed use of the public way, which maps to scale the proposed use and its relationship to surrounding right-of-way. All measurements must be indicated.

ALDERMAN'S SIGNATURE:

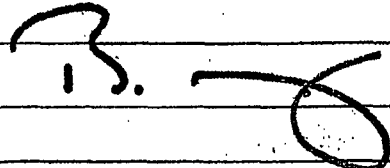

WARD:42

DATE: 3-14-11