



City of Chicago



O2019-6717

Office of the City Clerk

Document Tracking Sheet

Meeting Date:	9/9/2019
Sponsor(s):	Reilly (42)
Type:	Ordinance
Title:	Grant(s) of privilege in public way for Cycle Bar River North
Committee(s) Assignment:	Committee on Transportation and Public Way

ORDINANCE
CYCLE BAR RIVER NORTH
Acct. No. 460721 - 1
Permit No. 1141521

Be It Ordained by the City Council of the City of Chicago:

SECTION 1. Permission and authority are hereby given and granted to CYCLE BAR RIVER NORTH, upon the terms and subject to the conditions of this ordinance to maintain and use three (3) sign(s) projecting over the public right-of-way attached to its premises known as 720 N. La Salle Dr..

Said sign structure(s) measures as follows; along W. SUPERIOR STREET:

One (1) at fourteen point zero eight (14.08) feet in length, one point nine two (1.92) feet in height and ten (10) feet above grade level.

Said sign structure(s) measures as follows; along N. LA SALLE DRIVE:

One (1) at thirteen point four two (13.42) feet in length, one point nine two (1.92) feet in height and ten (10) feet above grade level.

One (1) at two point eight three (2.83) feet in length, two point five (2.5) feet in height and nine (9) feet above grade level.

The location of said privilege shall be as shown on prints kept on file with the Department of Business Affairs and Consumer Protection and the Office of the City Clerk.

Said privilege shall be constructed in accordance with plans and specifications approved by the Department of Transportation (Division of Project Development) and Zoning Department - Signs.

This grant of privilege in the public way shall be subject to the provisions of Section 10-28-015 and all other required provisions of the Municipal Code of Chicago.

The grantee shall pay to the City of Chicago as compensation for the privilege #1141521 herein granted the sum of seven hundred (\$700.00) per annum in advance.

A 25% penalty will be added for payments received after due date.


The permit holder agrees to hold the City of Chicago harmless for any damage, relocation or replacement costs associated with damage, relocation or removal of private property caused by the City performing work in the public way.

Authority herein given and granted for a period of five (5) years from and after Date of Passage.

Alderman _____

Brendan Reilly 42nd Ward


East

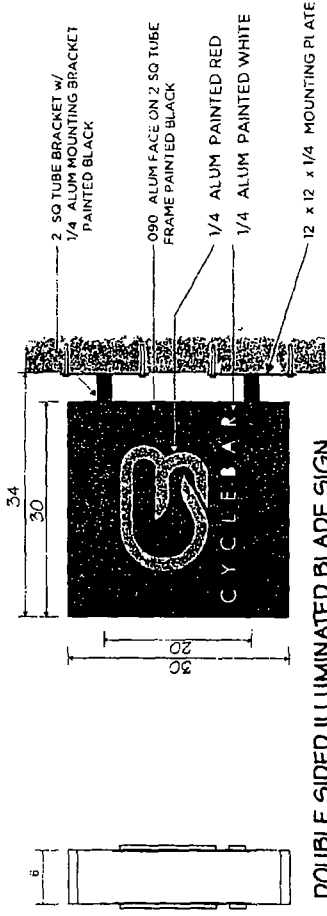

- BLADE SIGN REQUIREMENTS**
- 1 SIGN TO BE 30" X 30" LOCATED 4" FROM BRICK VENEER FACE AND ALIGNED WITH TOP OF MASONRY OPENING TO MAINTAIN CONSISTENCY OF ALL RETAIL SIGNS
 - 2 MAX. SIGN HEIGHT OF 300 LBS
 - 3 SIGN TO BE CONNECTED TO BRICK VENEER WITH MIN. TWO 1/2" PLATES SPACED 20" O.C.
 - 4 TENANT TO PROVIDE ENGINEERED SIGNAGE DESIGN (SIGNED AND STAMPED) TO LANDLORD AOR AND EOR FOR APPROVAL

DOUBLE SIDED ILLUMINATED BLADE SIGN
THIS IS A NON-ILLUMINATED BLADE SIGN. IT WILL NOT ALLOW ILLUMINATION.

INSTALL SIGN HERE

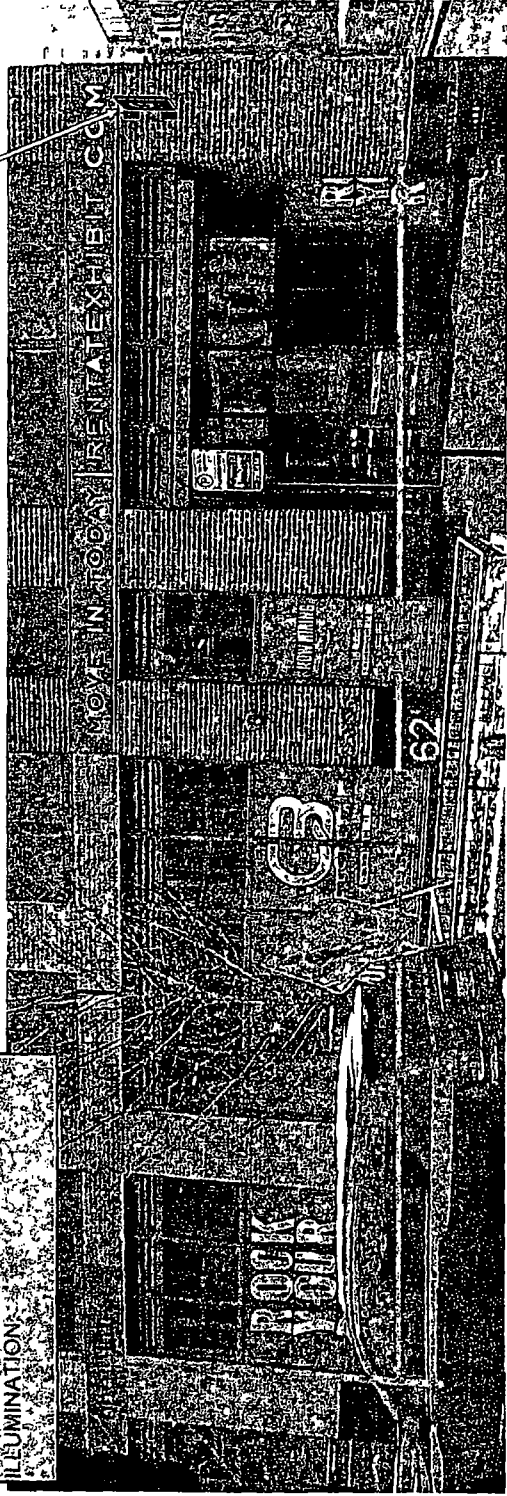

EXTERIOR ELEVATION

LANDLORD OR AGENT SIGNATURE HERE X

Please sign & return drawings to FASTSIGNS

Signature below indicates approval of BOFH design & placement of sign(s)

DATE _____

DRAWING IS NOT TO SCALE BUT IS PROPORTIONATE

FIELD VERIFY ALL MEASUREMENTS BEFORE BEGINNING ANY WORK

INSTALLER TO VERIFY MOUNTING SURFACE PRIOR TO INSTALLATION

FASTSIGNS NATIONAL ACCOUNTS	
ACCOUNT CYCLE BAR	REFRANCHISE # 216847ART4
7 ONLY B B ? Ch # 140064	ADDRESS
ORIGINAL DRAWING DATE 04/17/19	ICMS NTS
REV #1 BY 66	REV DATE 05/23/19
REVISION NOTES Changed to non illum	REV #2 BY
REV #2 DATE	REVISION NOTES
REV #3 BY	REV DATE
REV #3 DATE	REVISION NOTES
NOTE	
REVISION-1 05/23/19	
BY: B. Blisse	
BY: B. Blisse	
THIS DRAWING IS THE PROPERTY OF FASTSIGNS INTERNATIONAL, INC. THE BORROWER AGREES IT SHALL NOT BE REPRODUCED, COPIED OR DISTORTED DIRECTLY OR INDIRECTLY NOR USED FOR ANY PURPOSE WITHOUT PERMISSION.	



07/24/2019

Alderman **Brendan Reilly**
Ward # 42
City of Chicago
City Hall, Room 300
121 North LaSalle Street
Chicago, Illinois 60602

Re: An ordinance to use and maintain a portion of the public right-of-way for **three (3) sign(s)** for **CYCLE BAR RIVER NORTH**, adjacent to the premises known as **720 N. La Salle Dr.**

Dear Alderman **Brendan Reilly**:

The applicant referenced above has requested the use of the public right-of-way for a **sign(s)**. An ordinance has been prepared by the Department of Business Affairs and Consumer Protection – Small Business Center - Public Way Use Unit for presentation to the City Council. Because this request was made for properties located in your ward, as approved by you as per the attached, I respectfully request that you introduce the attached ordinance at the next City Council meeting.

If you have any questions regarding this ordinance, please contact Anthony Bertuca at (312) 744-5506.

Department of Business Affairs and Consumer Protection