



# City of Chicago



O2013-7532

Office of the City Clerk

## Document Tracking Sheet

<b>Meeting Date:</b>	10/16/2013
<b>Sponsor(s):</b>	City Clerk (transmitted by)
<b>Type:</b>	Ordinance
<b>Title:</b>	Zoning Reclassification App No. 17836 at 1525 E 55th St (a.k.a. 5500 S Lake Park Ave and 5505-5519 S Harper Ave)
<b>Committee(s) Assignment:</b>	Committee on Zoning, Landmarks and Building Standards

## **ORDINANCE**

***BE IT ORDAINED BY THE CITY COUNCIL OF THE CITY OF CHICAGO:***

***SECTION 1.*** Title 17 of the Municipal Code of Chicago, the Chicago Zoning Ordinance, is hereby amended by changing all the B3-5 Community Shopping District symbols and indications as shown on Map No.14-D in the area bounded by

East 55<sup>th</sup> Street; South Lake Park Avenue; a line 150.75 feet south of and parallel to East 55<sup>th</sup> Street; and South Harper Avenue,

to those of a C2-5 Motor Vehicle-Related Commercial District and a corresponding uses district is hereby established in the area above described.

***SECTION 2.*** This ordinance shall be in force and effect from and after its passage and due publication.

Common address of property:           1525 East 55<sup>th</sup> Street; 5500 S. Lake Park Avenue  
and 5505-5519 South Harper Avenue

CITY OF CHICAGO  
APPLICATION FOR AN AMENDMENT TO  
THE CHICAGO ZONING ORDINANCE

# 17836  
INTRO DATE:  
OCT. 16, 2013


1. ADDRESS of the property Applicant is seeking to rezone:  
1525 East 55<sup>th</sup> Street (a.k.a. 5500 South Lake Park Avenue and 5505-19 South Harper Avenue),  
Chicago, IL
2. Ward Number that property is located in: 5
3. APPLICANT: Ibrahim Shihadeh  
ADDRESS: \_\_\_\_\_  
CITY: Chicago STATE: Illinois ZIP CODE: \_\_\_\_\_  
PHONE: (312) 782-1983 CONTACT PERSON: Sara K. Barnes, Esq.  
**Attorney for Applicant**
4. Is the Applicant the owner of the property? YES X NO \_\_\_\_\_  
If the Applicant is not the owner of the property, please provide the following information regarding the owner and attach written authorization from the owner allowing the application to proceed.  
  
OWNER: Same As Above  
ADDRESS: \_\_\_\_\_  
CITY: \_\_\_\_\_ STATE: \_\_\_\_\_ ZIP CODE: \_\_\_\_\_  
PHONE: \_\_\_\_\_ CONTACT PERSON: \_\_\_\_\_
5. If the Applicant/Owner of the property has obtained a lawyer as their representative for the rezoning, please provide the following information:  
  
ATTORNEY: Law Offices of Samuel V.P. Banks  
ADDRESS: 221 North LaSalle Street, 38<sup>th</sup> Floor  
CITY: Chicago STATE: Illinois ZIP CODE: 60601  
PHONE: (312) 782-1983 FAX: (312) 782-2433
6. If the applicant is a legal entity (Corporation, LLC, Partnership, etc.), please provide the names of all owners as disclosed on the Economic Disclosure Statements:  
N/A
7. On what date did the owner acquire legal title to the subject property?  
December, 2003
8. Has the present owner previously rezoned this property? If Yes, when?  
No
9. Present Zoning: B3-5 Community Shopping District  
Proposed Zoning: C2-5 Motor Vehicle-Related Commercial District
10. Lot size in square feet (or dimensions): 22,725.56 sq. ft. (approx.) (150.75' x 150.75')

11. Current Use of the Property: The subject property is improved with a three-story (with basement) commercial building, commonly known as the "Deco Arts Building" (22,725 sq. ft. approx.). The building currently contains retail units at grade level (first floor) and office units on the second and third floors, respectively. The building also contains an interior parking area (garage) on the first floor (5,680 sq. ft.) and second floor (9,818 sq. ft.), as well as in the lower (basement) level (18,563 sq. ft.).
12. Reason for rezoning the property: The Applicant is seeking a zoning amendment in order to locate and establish a hand car wash facility within the lower (basement) level of the existing building at the subject site.
13. Describe the proposed use of the property after the rezoning. Indicate the number of dwelling units; number of parking spaces; approximate square footage of any commercial space; and height of the proposed building. (BE SPECIFIC)  
The Applicant is seeking a Zoning Amendment in order to locate and establish a hand car wash facility within the lower (basement) level (18,563 sq. ft.) of the existing building at the subject property. The existing three-story building, with retail units and parking at grade level (first floor) and office units on the second and third floors, shall remain. There is no proposed expansion of the existing building, contemplated or required, other than minor interior alterations to the lower (basement) level, in order to accommodate the operation of the proposed hand car wash.
14. On May 14, 2007, the Chicago City Council passed the Affordable Requirements Ordinance (ARO) that requires on-site affordable housing units or a financial contribution if residential housing projects receive a zoning change under certain circumstances. Based on the lot size of the project in question and the proposed zoning classification, is this project subject to the Affordable Requirements Ordinance? (See Fact Sheet for more information)

YES\_\_ NO\_\_X\_\_


=====  
COUNTY OF COOK  
STATE OF ILLINOIS


I, IBRAHIM SHIHADAH, being first duly sworn on oath, state that all of the above statements and the statements contained in the documents submitted herewith are true and correct.

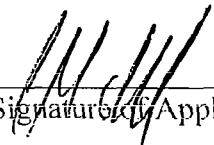X   
\_\_\_\_\_  
Signature of Applicant

Subscribed and sworn to before me this

16th day of September, 2013.

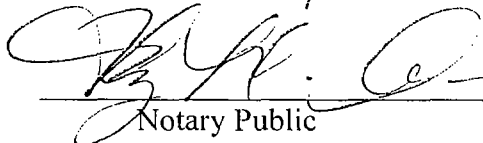  
\_\_\_\_\_  
Notary Public

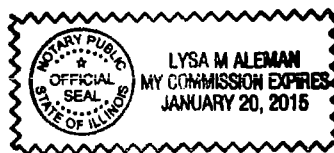

=====  
**For Office Use Only**

Date of Introduction: \_\_\_\_\_

File Number: \_\_\_\_\_

Ward: \_\_\_\_\_

**Written Notice, Form of Affidavit: Section 17-13-0107**

October 4, 2013

Honorable Daniel Solis  
Chairman, Committee on Zoning  
121 North LaSalle Street  
Room 304 - City Hall  
Chicago, Illinois 60602

To Whom It May Concern:


The undersigned, **Sara K. Barnes**, being first duly sworn on oath, deposes and says the following:

That the undersigned certifies that she has complied with the requirements of Section 17-13-0107 of the Zoning Code of the City of Chicago, by sending written notice to such property owners who appear to be the owners of the property within the subject area not solely owned by the Applicant, and on the owners of all property within 250 feet in each direction of the lot line of the subject property, exclusive of the public roads, streets, alleys and other public ways, or a total distance limited to 400 feet. Said written notice was or will be sent by USPS First Class Mail no more than 30 days before filing the application.

That the undersigned certifies that the notice contained the address of the property sought to be rezoned as **1525 East 55<sup>th</sup> Street (a.k.a. 5500 South Lake Park Avenue and 5505-19 South Harper Avenue), Chicago, Illinois**; a statement of intended use of said property; the name and address of the Applicant/Owner; and a statement that the applicant intends to file an application for a change in zoning on approximately **October 4, 2013**.


That the undersigned certifies that the Applicant has made a bonafide effort to determine the addresses of the parties to be notified under Section 17-13-0107 of the Zoning Code of the City of Chicago; and that the Applicant certifies that the accompanying list of names and addresses of surrounding property owners within 250 feet is a complete list containing the names and last known addresses of the owners of the property required to be served.

Law Offices of Samuel V.P. Banks

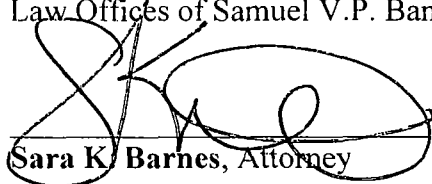By:   
Sara K. Barnes, Attorney

Subscribed and Sworn to before me  
this 4<sup>th</sup> day of October, 2013.

  
Notary

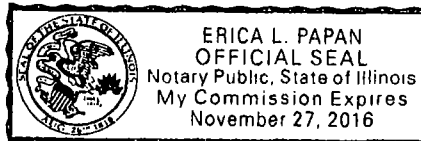

**PUBLIC NOTICE**

*Via USPS First Class Mail*

October 4, 2013

Dear Sir or Madam:

In accordance with Amendment to the Zoning Code enacted by the City Council, Section 17-13-0107-A, please be informed that on or about **October 4, 2013**, I, the undersigned, filed an application for a change in zoning from a B3-5 Community Shopping District to a C2-5 Motor Vehicle-Related Commercial District, on behalf of the Applicant/Owner, **Ibrahim Shihadeh**, for the property located at **1525 East 55<sup>th</sup> Street (a.k.a. 5500 South Lake Park Avenue and 5505-19 South Harper Avenue), Chicago, Illinois.**

The Applicant is seeking a Zoning Amendment in order to locate and establish a hand car wash facility within the lower (basement) level of the existing building at the subject property. The existing three-story building, with retail units and parking at grade level (first floor) and office units on the second and third floors, shall remain. There is no proposed expansion of the existing building, contemplated or required, other than minor interior alterations to the lower (basement) level, in order to accommodate the operation of the proposed hand car wash.

The Applicant/Owner, Ibrahim Shihadeh, is located at 4355 North Ravenswood Avenue, Chicago, Illinois.

The contact person for this application is **Sara Barnes**. My address is 221 North LaSalle Street, Chicago, Illinois. My telephone number is 312-782-1983.

Very truly yours,

LAW OFFICES OF SAMUEL V.P. BANKS


  
\_\_\_\_\_  
Sara K. Barnes

**\*\*\*Please note that the Applicant is NOT seeking to purchase or rezone your property.**

**\*\*\*The Applicant is required by law to send this notice because you own property located within 250 feet of the property subject to the proposed Zoning Amendment.**

To whom it may concern:

I, IBRAHIM SHIHADAH, the Owner with regard to the property located at 1525 East 55<sup>th</sup> Street (a.k.a. 5500 South Lake Park Avenue and 5505-19 South Harper Avenue), Chicago, Illinois, authorize the Law Offices of Samuel V.P. Banks, to file a zoning amendment application before the City of Chicago for that property.

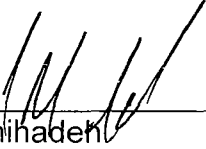X   
\_\_\_\_\_  
Ibrahim Shihadeh  
Owner



**-FORM OF AFFIDAVIT-**

Chairman, Committee on Zoning  
Room 304 - City Hall  
Chicago, IL 60602


To Whom It May Concern:


I, IBRAHIM SHIHADDEH, understand that the Law Offices of Samuel V.P. Banks has filed a sworn affidavit identifying me as Owner holding interest in land subject to the proposed zoning amendment for the property identified as 1525 East 55<sup>th</sup> Street (a.k.a. 5500 South Lake Park Avenue and 5505-19 South Harper Avenue), Chicago, Illinois.

I, IBRAHIM SHIHADDEH, being first duly sworn under oath, depose and say that I hold that interest for myself and for no other person, association, or shareholder.

X   
Ibrahim Shihadeh \_\_\_\_\_ Date \_\_\_\_\_

Subscribed and sworn to before me  
this 16<sup>th</sup> day of September, 2013

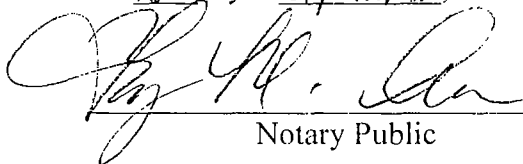  
\_\_\_\_\_  
Notary Public

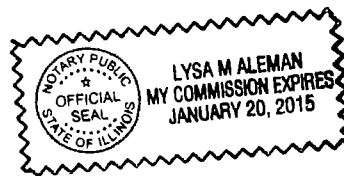

CITY OF CHICAGO  
ECONOMIC DISCLOSURE STATEMENT  
AND AFFIDAVIT

SECTION I -- GENERAL INFORMATION

A. Legal name of the Disclosing Party submitting this EDS. Include d/b/a/ if applicable:

IBRAHIM SHIHADAH

Check ONE of the following three boxes:

Indicate whether the Disclosing Party submitting this EDS is:

1.  the Applicant  
OR

2.  a legal entity holding a direct or indirect interest in the Applicant. State the legal name of the Applicant in which the Disclosing Party holds an interest: \_\_\_\_\_  
OR

3.  a legal entity with a right of control (see Section II.B.1.) State the legal name of the entity in which the Disclosing Party holds a right of control: \_\_\_\_\_

B. Business address of the Disclosing Party: \_\_\_\_\_

C. Telephone: \_\_\_\_\_

N/A

Email: \_\_\_\_\_

N/A

D. Name of contact person: IBRAHIM SHIHADAH

E. Federal Employer Identification No. (if you have one): N/A

F. Brief description of contract, transaction or other undertaking (referred to below as the "Matter") to which this EDS pertains. (Include project number and location of property, if applicable):

THE APPLICANT IS SEEKING A ZONING MAP AMENDMENT AT 1525 E. 55TH ST. (aka 5500 S. LAKE PARK AVE. + 5505-19 S. HARPER AVE.).

G. Which City agency or department is requesting this EDS? DHED

If the Matter is a contract being handled by the City's Department of Procurement Services, please complete the following:

Specification # \_\_\_\_\_ and Contract # \_\_\_\_\_

**SECTION II -- DISCLOSURE OF OWNERSHIP INTERESTS**

**A. NATURE OF THE DISCLOSING PARTY**

1. Indicate the nature of the Disclosing Party:

- Person
- Publicly registered business corporation
- Privately held business corporation
- Sole proprietorship
- General partnership
- Limited partnership
- Trust
- Limited liability company
- Limited liability partnership
- Joint venture
- Not-for-profit corporation  
(Is the not-for-profit corporation also a 501(c)(3))?  
 Yes  No
- Other (please specify)

2. For legal entities, the state (or foreign country) of incorporation or organization, if applicable:

N/A

3. For legal entities not organized in the State of Illinois: Has the organization registered to do business in the State of Illinois as a foreign entity?

- Yes  No  N/A

**B. IF THE DISCLOSING PARTY IS A LEGAL ENTITY:**

1. List below the full names and titles of all executive officers and all directors of the entity.

**NOTE:** For not-for-profit corporations, also list below all members, if any, which are legal entities. If there are no such members, write "no members." For trusts, estates or other similar entities, list below the legal titleholder(s).

If the entity is a general partnership, limited partnership, limited liability company, limited liability partnership or joint venture, list below the name and title of each general partner, managing member, manager or any other person or entity that controls the day-to-day management of the Disclosing Party.

**NOTE:** Each legal entity listed below must submit an EDS on its own behalf.

Name	Title
<u>N/A</u>	

2. Please provide the following information concerning each person or entity having a direct or indirect beneficial interest (including ownership) in excess of 7.5% of the Disclosing Party. Examples of such an interest include shares in a corporation, partnership interest in a partnership or joint venture,

interest of a member or manager in a limited liability company, or interest of a beneficiary of a trust, estate or other similar entity. If none, state "None." NOTE: Pursuant to Section 2-154-030 of the Municipal Code of Chicago ("Municipal Code"), the City may require any such additional information from any applicant which is reasonably intended to achieve full disclosure.

Name	Business Address	Percentage Interest in the Disclosing Party
<u>NIA</u>		

**SECTION III -- BUSINESS RELATIONSHIPS WITH CITY ELECTED OFFICIALS**

Has the Disclosing Party had a "business relationship," as defined in Chapter 2-156 of the Municipal Code, with any City elected official in the 12 months before the date this EDS is signed?

Yes                       No

If yes, please identify below the name(s) of such City elected official(s) and describe such relationship(s):

---

---

**SECTION IV -- DISCLOSURE OF SUBCONTRACTORS AND OTHER RETAINED PARTIES**

The Disclosing Party must disclose the name and business address of each subcontractor, attorney, lobbyist, accountant, consultant and any other person or entity whom the Disclosing Party has retained or expects to retain in connection with the Matter, as well as the nature of the relationship, and the total amount of the fees paid or estimated to be paid. The Disclosing Party is not required to disclose employees who are paid solely through the Disclosing Party's regular payroll.

"Lobbyist" means any person or entity who undertakes to influence any legislative or administrative action on behalf of any person or entity other than: (1) a not-for-profit entity, on an unpaid basis, or (2) himself. "Lobbyist" also means any person or entity any part of whose duties as an employee of another includes undertaking to influence any legislative or administrative action.

If the Disclosing Party is uncertain whether a disclosure is required under this Section, the Disclosing Party must either ask the City whether disclosure is required or make the disclosure.

Name (indicate whether retained or anticipated to be retained)	Business Address	Relationship to Disclosing Party (subcontractor, attorney, lobbyist, etc.)	Fees (indicate whether paid or estimated.) NOTE: "hourly rate" or "t.b.d." is not an acceptable response.
--	------------------	--	---

<u>LAN OFFICES OF</u>	<u>221 N. LA SALLE ST.</u>	<u>ATTORNEYS</u>	<u>\$5,000 (est.)</u>
<u>SAMUEL VP BANKS</u>	<u>38th FLOOR</u>		
	<u>CHICAGO, IL 60601</u>		

(Add sheets if necessary)

Check here if the Disclosing Party has not retained, nor expects to retain, any such persons or entities.

**SECTION V -- CERTIFICATIONS**

**A. COURT-ORDERED CHILD SUPPORT COMPLIANCE**

Under Municipal Code Section 2-92-415, substantial owners of business entities that contract with the City must remain in compliance with their child support obligations throughout the contract's term.

Has any person who directly or indirectly owns 10% or more of the Disclosing Party been declared in arrearage on any child support obligations by any Illinois court of competent jurisdiction?

Yes       No       No person directly or indirectly owns 10% or more of the Disclosing Party.

If "Yes," has the person entered into a court-approved agreement for payment of all support owed and is the person in compliance with that agreement?

Yes       No

**B. FURTHER CERTIFICATIONS**

1. Pursuant to Municipal Code Chapter 1-23, Article I ("Article I")(which the Applicant should consult for defined terms (e.g., "doing business") and legal requirements), if the Disclosing Party submitting this EDS is the Applicant and is doing business with the City, then the Disclosing Party certifies as follows: (i) neither the Applicant nor any controlling person is currently indicted or charged with, or has admitted guilt of, or has ever been convicted of, or placed under supervision for, any criminal offense involving actual, attempted, or conspiracy to commit bribery, theft, fraud, forgery, perjury, dishonesty or deceit against an officer or employee of the City or any sister agency; and (ii) the Applicant understands and acknowledges that compliance with Article I is a continuing requirement for doing business with the City. NOTE: If Article I applies to the Applicant, the permanent compliance timeframe in Article I supersedes some five-year compliance timeframes in certifications 2 and 3 below.

2. The Disclosing Party and, if the Disclosing Party is a legal entity, all of those persons or entities identified in Section II.B.1. of this EDS:

- a. are not presently debarred, suspended, proposed for debarment, declared ineligible or voluntarily excluded from any transactions by any federal, state or local unit of government;
- b. have not, within a five-year period preceding the date of this EDS, been convicted of a criminal offense, adjudged guilty, or had a civil judgment rendered against them in connection with: obtaining, attempting to obtain, or performing a public (federal, state or local) transaction or contract under a public transaction; a violation of federal or state antitrust statutes; fraud; embezzlement; theft; forgery; bribery; falsification or destruction of records; making false statements; or receiving stolen property;
- c. are not presently indicted for, or criminally or civilly charged by, a governmental entity (federal, state or local) with committing any of the offenses set forth in clause B.2.b. of this Section V;
- d. have not, within a five-year period preceding the date of this EDS, had one or more public transactions (federal, state or local) terminated for cause or default; and
- e. have not, within a five-year period preceding the date of this EDS, been convicted, adjudged guilty, or found liable in a civil proceeding, or in any criminal or civil action, including actions concerning environmental violations, instituted by the City or by the federal government, any state, or any other unit of local government.

3. The certifications in subparts 3, 4 and 5 concern:

- the Disclosing Party;
- any "Contractor" (meaning any contractor or subcontractor used by the Disclosing Party in connection with the Matter, including but not limited to all persons or legal entities disclosed under Section IV, "Disclosure of Subcontractors and Other Retained Parties");
- any "Affiliated Entity" (meaning a person or entity that, directly or indirectly: controls the Disclosing Party, is controlled by the Disclosing Party, or is, with the Disclosing Party, under common control of another person or entity. Indicia of control include, without limitation: interlocking management or ownership; identity of interests among family members, shared facilities and equipment; common use of employees; or organization of a business entity following the ineligibility of a business entity to do business with federal or state or local government, including the City, using substantially the same management, ownership, or principals as the ineligible entity); with respect to Contractors, the term Affiliated Entity means a person or entity that directly or indirectly controls the Contractor, is controlled by it, or, with the Contractor, is under common control of another person or entity;
- any responsible official of the Disclosing Party, any Contractor or any Affiliated Entity or any other official, agent or employee of the Disclosing Party, any Contractor or any Affiliated Entity, acting pursuant to the direction or authorization of a responsible official of the Disclosing Party, any Contractor or any Affiliated Entity (collectively "Agents").

Neither the Disclosing Party, nor any Contractor, nor any Affiliated Entity of either the Disclosing Party or any Contractor nor any Agents have, during the five years before the date this EDS is signed, or, with respect to a Contractor, an Affiliated Entity, or an Affiliated Entity of a Contractor during the five years before the date of such Contractor's or Affiliated Entity's contract or engagement in connection with the Matter:

- a. bribed or attempted to bribe, or been convicted or adjudged guilty of bribery or attempting to bribe, a public officer or employee of the City, the State of Illinois, or any agency of the federal government or of any state or local government in the United States of America, in that officer's or employee's official capacity;
- b. agreed or colluded with other bidders or prospective bidders, or been a party to any such agreement, or been convicted or adjudged guilty of agreement or collusion among bidders or prospective bidders, in restraint of freedom of competition by agreement to bid a fixed price or otherwise; or
- c. made an admission of such conduct described in a. or b. above that is a matter of record, but have not been prosecuted for such conduct; or
- d. violated the provisions of Municipal Code Section 2-92-610 (Living Wage Ordinance).

4. Neither the Disclosing Party, Affiliated Entity or Contractor, or any of their employees, officials, agents or partners, is barred from contracting with any unit of state or local government as a result of engaging in or being convicted of (1) bid-rigging in violation of 720 ILCS 5/33E-3; (2) bid-rotating in violation of 720 ILCS 5/33E-4; or (3) any similar offense of any state or of the United States of America that contains the same elements as the offense of bid-rigging or bid-rotating.

5. Neither the Disclosing Party nor any Affiliated Entity is listed on any of the following lists maintained by the Office of Foreign Assets Control of the U.S. Department of the Treasury or the Bureau of Industry and Security of the U.S. Department of Commerce or their successors: the Specially Designated Nationals List, the Denied Persons List, the Unverified List, the Entity List and the Debarred List.

6. The Disclosing Party understands and shall comply with the applicable requirements of Chapters 2-55 (Legislative Inspector General), 2-56 (Inspector General) and 2-156 (Governmental Ethics) of the Municipal Code.

7. If the Disclosing Party is unable to certify to any of the above statements in this Part B (Further Certifications), the Disclosing Party must explain below:

---

---

---

---

If the letters "NA," the word "None," or no response appears on the lines above, it will be conclusively presumed that the Disclosing Party certified to the above statements.

8. To the best of the Disclosing Party's knowledge after reasonable inquiry, the following is a complete list of all current employees of the Disclosing Party who were, at any time during the 12-month period preceding the execution date of this EDS, an employee, or elected or appointed official, of the City of Chicago (if none, indicate with "N/A" or "none").

**N/A**

---

---

9. To the best of the Disclosing Party's knowledge after reasonable inquiry, the following is a complete list of all gifts that the Disclosing Party has given or caused to be given, at any time during the 12-month period preceding the execution date of this EDS, to an employee, or elected or appointed official, of the City of Chicago. For purposes of this statement, a "gift" does not include: (i) anything made generally available to City employees or to the general public, or (ii) food or drink provided in the course of official City business and having a retail value of less than \$20 per recipient (if none, indicate with "N/A" or "none"). As to any gift listed below, please also list the name of the City recipient.

**N/A**

---

---

#### C. CERTIFICATION OF STATUS AS FINANCIAL INSTITUTION

1. The Disclosing Party certifies that the Disclosing Party (check one)

is  is not

a "financial institution" as defined in Section 2-32-455(b) of the Municipal Code.

2. If the Disclosing Party IS a financial institution, then the Disclosing Party pledges:

"We are not and will not become a predatory lender as defined in Chapter 2-32 of the Municipal Code. We further pledge that none of our affiliates is, and none of them will become, a predatory lender as defined in Chapter 2-32 of the Municipal Code. We understand that becoming a predatory lender or becoming an affiliate of a predatory lender may result in the loss of the privilege of doing business with the City."

If the Disclosing Party is unable to make this pledge because it or any of its affiliates (as defined in Section 2-32-455(b) of the Municipal Code) is a predatory lender within the meaning of Chapter 2-32 of the Municipal Code, explain here (attach additional pages if necessary):

---

---



---

If the letters "NA," the word "None," or no response appears on the lines above, it will be conclusively presumed that the Disclosing Party certified to the above statements.

**D. CERTIFICATION REGARDING INTEREST IN CITY BUSINESS**

Any words or terms that are defined in Chapter 2-156 of the Municipal Code have the same meanings when used in this Part D.

1. In accordance with Section 2-156-110 of the Municipal Code: Does any official or employee of the City have a financial interest in his or her own name or in the name of any other person or entity in the Matter?

Yes  No

NOTE: If you checked "Yes" to Item D.1., proceed to Items D.2. and D.3. If you checked "No" to Item D.1., proceed to Part E.

2. Unless sold pursuant to a process of competitive bidding, or otherwise permitted, no City elected official or employee shall have a financial interest in his or her own name or in the name of any other person or entity in the purchase of any property that (i) belongs to the City, or (ii) is sold for taxes or assessments, or (iii) is sold by virtue of legal process at the suit of the City (collectively, "City Property Sale"). Compensation for property taken pursuant to the City's eminent domain power does not constitute a financial interest within the meaning of this Part D.

Does the Matter involve a City Property Sale?

Yes  No

3. If you checked "Yes" to Item D.1., provide the names and business addresses of the City officials or employees having such interest and identify the nature of such interest:

Name	Business Address	Nature of Interest

4. The Disclosing Party further certifies that no prohibited financial interest in the Matter will be acquired by any City official or employee.

**E. CERTIFICATION REGARDING SLAVERY ERA BUSINESS**

Please check either 1. or 2. below. If the Disclosing Party checks 2., the Disclosing Party must disclose below or in an attachment to this EDS all information required by paragraph 2. Failure to

comply with these disclosure requirements may make any contract entered into with the City in connection with the Matter voidable by the City.

X 1. The Disclosing Party verifies that the Disclosing Party has searched any and all records of the Disclosing Party and any and all predecessor entities regarding records of investments or profits from slavery or slaveholder insurance policies during the slavery era (including insurance policies issued to slaveholders that provided coverage for damage to or injury or death of their slaves), and the Disclosing Party has found no such records.

2. The Disclosing Party verifies that, as a result of conducting the search in step 1 above, the Disclosing Party has found records of investments or profits from slavery or slaveholder insurance policies. The Disclosing Party verifies that the following constitutes full disclosure of all such records, including the names of any and all slaves or slaveholders described in those records:

---

---

---

**SECTION VI -- CERTIFICATIONS FOR FEDERALLY FUNDED MATTERS**

**NOTE: If the Matter is federally funded, complete this Section VI. If the Matter is not federally funded, proceed to Section VII. For purposes of this Section VI, tax credits allocated by the City and proceeds of debt obligations of the City are not federal funding.**

**A. CERTIFICATION REGARDING LOBBYING**

1. List below the names of all persons or entities registered under the federal Lobbying Disclosure Act of 1995 who have made lobbying contacts on behalf of the Disclosing Party with respect to the Matter: (Add sheets if necessary):

---

---

(If no explanation appears or begins on the lines above, or if the letters "NA" or if the word "None" appear, it will be conclusively presumed that the Disclosing Party means that NO persons or entities registered under the Lobbying Disclosure Act of 1995 have made lobbying contacts on behalf of the Disclosing Party with respect to the Matter.)

2. The Disclosing Party has not spent and will not expend any federally appropriated funds to pay any person or entity listed in Paragraph A.1. above for his or her lobbying activities or to pay any person or entity to influence or attempt to influence an officer or employee of any agency, as defined by applicable federal law, a member of Congress, an officer or employee of Congress, or an employee of a member of Congress, in connection with the award of any federally funded contract, making any federally funded grant or loan, entering into any cooperative agreement, or to extend, continue, renew, amend, or modify any federally funded contract, grant, loan, or cooperative agreement.

3. The Disclosing Party will submit an updated certification at the end of each calendar quarter in which there occurs any event that materially affects the accuracy of the statements and information set forth in paragraphs A.1. and A.2. above.

4. The Disclosing Party certifies that either: (i) it is not an organization described in section 501(c)(4) of the Internal Revenue Code of 1986; or (ii) it is an organization described in section 501(c)(4) of the Internal Revenue Code of 1986 but has not engaged and will not engage in "Lobbying Activities".

5. If the Disclosing Party is the Applicant, the Disclosing Party must obtain certifications equal in form and substance to paragraphs A.1. through A.4. above from all subcontractors before it awards any subcontract and the Disclosing Party must maintain all such subcontractors' certifications for the duration of the Matter and must make such certifications promptly available to the City upon request.

#### B. CERTIFICATION REGARDING EQUAL EMPLOYMENT OPPORTUNITY

If the Matter is federally funded, federal regulations require the Applicant and all proposed subcontractors to submit the following information with their bids or in writing at the outset of negotiations.

Is the Disclosing Party the Applicant?

Yes                       No

If "Yes," answer the three questions below:

1. Have you developed and do you have on file affirmative action programs pursuant to applicable federal regulations? (See 41 CFR Part 60-2.)

Yes                       No

2. Have you filed with the Joint Reporting Committee, the Director of the Office of Federal Contract Compliance Programs, or the Equal Employment Opportunity Commission all reports due under the applicable filing requirements?

Yes                       No

3. Have you participated in any previous contracts or subcontracts subject to the equal opportunity clause?

Yes                       No

If you checked "No" to question 1. or 2. above, please provide an explanation:

---

---

**SECTION VII -- ACKNOWLEDGMENTS, CONTRACT INCORPORATION, COMPLIANCE, PENALTIES, DISCLOSURE**

The Disclosing Party understands and agrees that:

A. The certifications, disclosures, and acknowledgments contained in this EDS will become part of any contract or other agreement between the Applicant and the City in connection with the Matter, whether procurement, City assistance, or other City action, and are material inducements to the City's execution of any contract or taking other action with respect to the Matter. The Disclosing Party understands that it must comply with all statutes, ordinances, and regulations on which this EDS is based.

B. The City's Governmental Ethics and Campaign Financing Ordinances, Chapters 2-156 and 2-164 of the Municipal Code, impose certain duties and obligations on persons or entities seeking City contracts, work, business, or transactions. The full text of these ordinances and a training program is available on line at [www.cityofchicago.org/Ethics](http://www.cityofchicago.org/Ethics), and may also be obtained from the City's Board of Ethics, 740 N.

Sedgwick St., Suite 500, Chicago, IL 60610, (312) 744-9660. The Disclosing Party must comply fully with the applicable ordinances.

C. If the City determines that any information provided in this EDS is false, incomplete or inaccurate, any contract or other agreement in connection with which it is submitted may be rescinded or be void or voidable, and the City may pursue any remedies under the contract or agreement (if not rescinded or void), at law, or in equity, including terminating the Disclosing Party's participation in the Matter and/or declining to allow the Disclosing Party to participate in other transactions with the City. Remedies at law for a false statement of material fact may include incarceration and an award to the City of treble damages.

D. It is the City's policy to make this document available to the public on its Internet site and/or upon request. Some or all of the information provided on this EDS and any attachments to this EDS may be made available to the public on the Internet, in response to a Freedom of Information Act request, or otherwise. By completing and signing this EDS, the Disclosing Party waives and releases any possible rights or claims which it may have against the City in connection with the public release of information contained in this EDS and also authorizes the City to verify the accuracy of any information submitted in this EDS.

E. The information provided in this EDS must be kept current. In the event of changes, the Disclosing Party must supplement this EDS up to the time the City takes action on the Matter. If the Matter is a contract being handled by the City's Department of Procurement Services, the Disclosing Party must update this EDS as the contract requires. **NOTE:** With respect to Matters subject to Article I of Chapter 1-23 of the Municipal Code (imposing **PERMANENT INELIGIBILITY** for certain specified offenses), the information provided herein regarding eligibility must be kept current for a longer period, as required by Chapter 1-23 and Section 2-154-020 of the Municipal Code.

The Disclosing Party represents and warrants that:

F.1. The Disclosing Party is not delinquent in the payment of any tax administered by the Illinois Department of Revenue, nor are the Disclosing Party or its Affiliated Entities delinquent in paying any fine, fee, tax or other charge owed to the City. This includes, but is not limited to, all water charges, sewer charges, license fees, parking tickets, property taxes or sales taxes.

F.2 If the Disclosing Party is the Applicant, the Disclosing Party and its Affiliated Entities will not use, nor permit their subcontractors to use, any facility listed by the U.S. E.P.A. on the federal Excluded Parties List System ("EPLS") maintained by the U. S. General Services Administration.

F.3 If the Disclosing Party is the Applicant, the Disclosing Party will obtain from any contractors/subcontractors hired or to be hired in connection with the Matter certifications equal in form and substance to those in F.1. and F.2. above and will not, without the prior written consent of the City, use any such contractor/subcontractor that does not provide such certifications or that the Disclosing Party has reason to believe has not provided or cannot provide truthful certifications.

NOTE: If the Disclosing Party cannot certify as to any of the items in F.1., F.2. or F.3. above, an explanatory statement must be attached to this EDS.

#### CERTIFICATION

Under penalty of perjury, the person signing below: (1) warrants that he/she is authorized to execute this EDS and Appendix A (if applicable) on behalf of the Disclosing Party, and (2) warrants that all certifications and statements contained in this EDS and Appendix A (if applicable) are true, accurate and complete as of the date furnished to the City.

Ibrahim Shihadeh  
(Print or type name of Disclosing Party)


By: [Signature]  
(Sign here)

IBRAHIM SHIHADAH  
(Print or type name of person signing)

OWNER  
(Print or type title of person signing)

Signed and sworn to before me on (date) 16th of September 2013  
at Cook County, ILLINOIS (state).

[Signature] Notary Public.  
Commission expires: 1/20/2015.

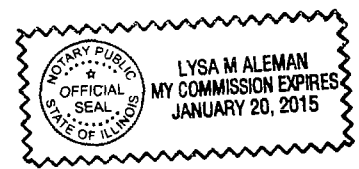

**CITY OF CHICAGO  
ECONOMIC DISCLOSURE STATEMENT AND AFFIDAVIT  
APPENDIX A**

**FAMILIAL RELATIONSHIPS WITH ELECTED CITY OFFICIALS AND DEPARTMENT HEADS**

**This Appendix is to be completed only by (a) the Applicant, and (b) any legal entity which has a direct ownership interest in the Applicant exceeding 7.5 percent. It is not to be completed by any legal entity which has only an indirect ownership interest in the Applicant.**

Under Municipal Code Section 2-154-015, the Disclosing Party must disclose whether such Disclosing Party or any "Applicable Party" or any Spouse or Domestic Partner thereof currently has a "familial relationship" with any elected city official or department head. A "familial relationship" exists if, as of the date this EDS is signed, the Disclosing Party or any "Applicable Party" or any Spouse or Domestic Partner thereof is related to the mayor, any alderman, the city clerk, the city treasurer or any city department head as spouse or domestic partner or as any of the following, whether by blood or adoption: parent, child, brother or sister, aunt or uncle, niece or nephew, grandparent, grandchild, father-in-law, mother-in-law, son-in-law, daughter-in-law, stepfather or stepmother, stepson or stepdaughter, stepbrother or stepsister or half-brother or half-sister.

"Applicable Party" means (1) all executive officers of the Disclosing Party listed in Section II.B.1.a., if the Disclosing Party is a corporation; all partners of the Disclosing Party, if the Disclosing Party is a general partnership; all general partners and limited partners of the Disclosing Party, if the Disclosing Party is a limited partnership; all managers, managing members and members of the Disclosing Party, if the Disclosing Party is a limited liability company; (2) all principal officers of the Disclosing Party; and (3) any person having more than a 7.5 percent ownership interest in the Disclosing Party. "Principal officers" means the president, chief operating officer, executive director, chief financial officer, treasurer or secretary of a legal entity or any person exercising similar authority.

Does the Disclosing Party or any "Applicable Party" or any Spouse or Domestic Partner thereof currently have a "familial relationship" with an elected city official or department head?

Yes


No

If yes, please identify below (1) the name and title of such person, (2) the name of the legal entity to which such person is connected; (3) the name and title of the elected city official or department head to whom such person has a familial relationship, and (4) the precise nature of such familial relationship.

---

---


---

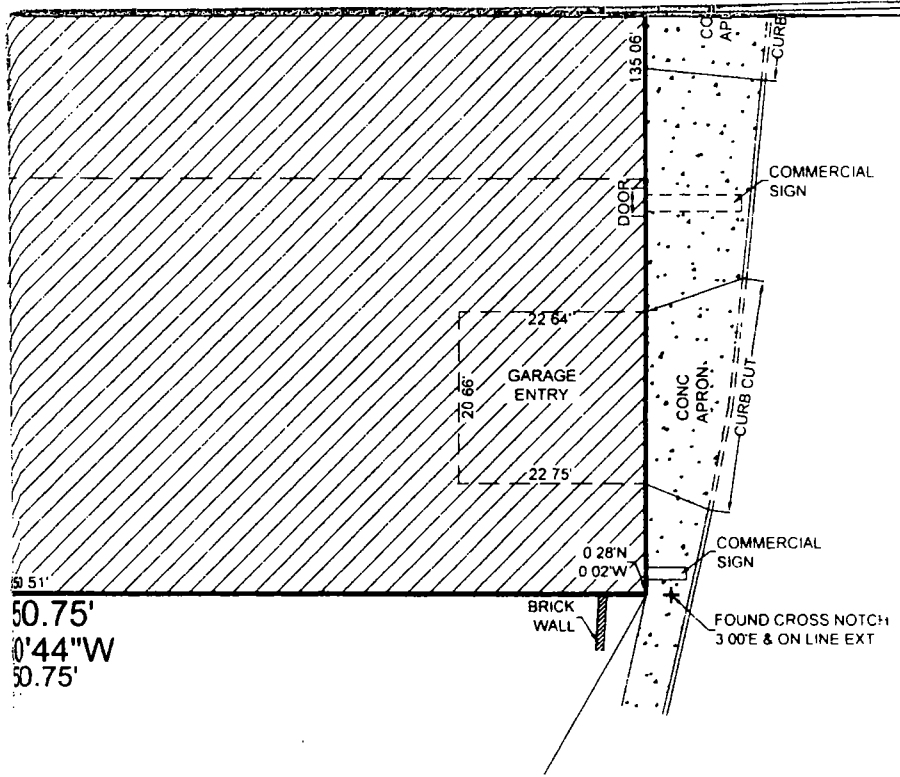

**S. LAKE PARK**

- FRONT Y
- AS
- VARIOUS
- SIDE SETBACK**
- C DISTRICT**
- PROPERTY**
- USE ON THE**
- REAR SETBACK**
- 1 WHEN THE
- SIDE PROPE
- ON THE B-0
- MINIMUM SIG
- ADJACENT R
- 2 WHEN THE
- REAR PROPE
- FOR THE B-
- SETBACK M
- LOWER
- OTHER.**
- RT-4 SIDE SI**
- WIDTH OF S**
- REQUIRED S**
- GREATER, N**
- RT-4 REAR S**
- DISTRICTS. I**
- MORE THAN**
- ARE ACCESS**
- WHICHEVER**
- SETBACK FO**
- OF LOT DEP**
- SITE AREA**
- NO MINIMUM**
- EXISTING SE**
- APPROXIMA**
- BUILDING H**
- 17-3-0408-A**
- EXISTING BU**
- 3 STORIES**
- DENSITY RE**
- AT LEAST 20**
- MORE (AS M**
- CONTAINING**
- FLOOR ARE**
- EXISTING BU**
- PARKING FO**
- NONE FOR F**
- GREATER (2**
- ESTIMATED)**
- GARAGE FLO**
- REVIEW OF**
- WHEN THE F**
- REQUIREME**
- OF THE EXIS**
- REQUIRED P**
- EXISTING PA**
- PLUS APPRO**

PROPERTY IS LOCATED WITHIN AN AREA HAVING  
 ZONING "X" - AREAS DETERMINED TO BE OUTSIDE THE  
 100-YEAR FLOODPLAIN BY THE SECRETARY OF HOUSING AND  
 DEVELOPMENT, ON FLOOD INSURANCE RATE MAP 17031 C 0540 J,  
 IDENTIFICATION OF AUGUST 19, 2008, FOR COMMUNITY  
 100 J, IN COOK COUNTY, STATE OF ILLINOIS, WHICH IS THE  
 FLOOD INSURANCE RATE MAP FOR THE COMMUNITY IN WHICH  
 THE PROPERTY IS SITUATED.

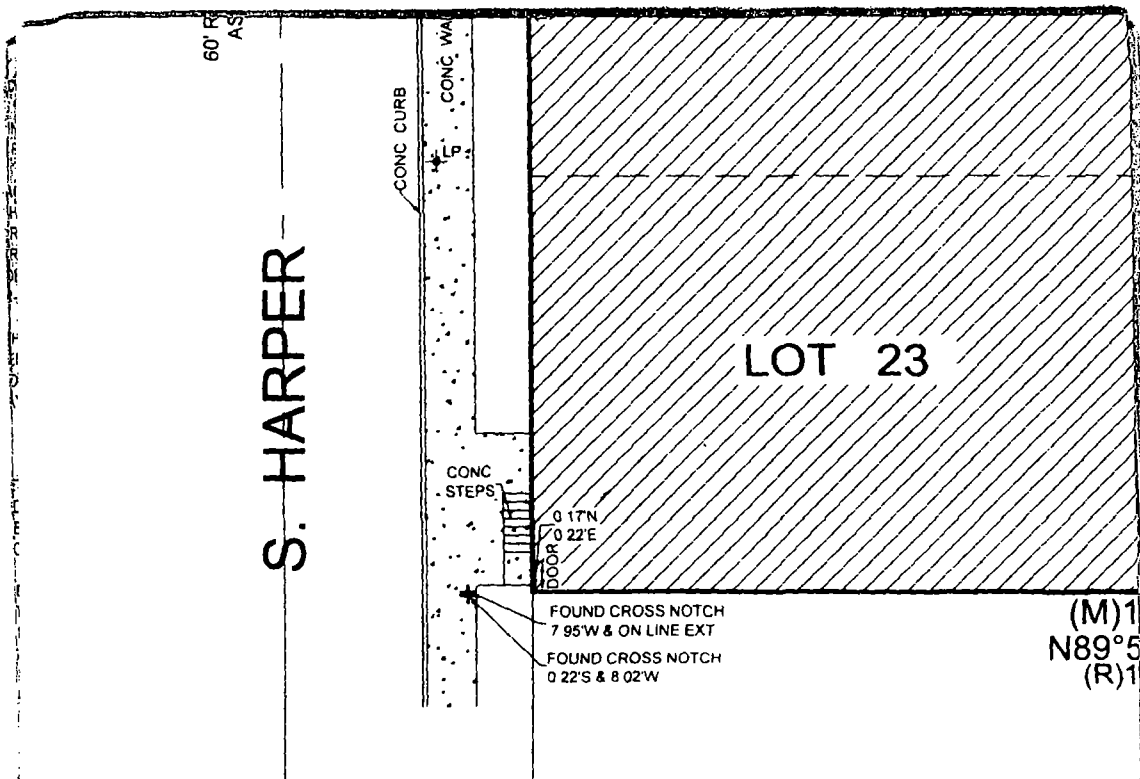

LEGEND	ABBREVIATIONS
●	CB CATCH BASIN
⊙	WV WATER VALVE VAULT
●	INLET INLET
+	LP LIGHT POLE
⊙	COMB-MH COMBINATION MANHOLE
⊙	EL-MH ELECTRIC MANHOLE
⊙	GV GAS VALVE
⊙	MH MANHOLE
◆	SIGN SIGN
■	TELEPHONE MH TELEPHONE MANHOLE
—	PROPERTY LINE

ORDERED BY:  
J. JOSEPH LITTLE, ESQ.

SCALE : 1" = 15'

DATE : JUNE 4, 2013

FILE No.:

**2013 - 20848**

DATE	REVISION
9/26/13	UPDATED
6/13/13	UPDATED
DATE	REVISION

**FLOOD STATEMENT**

SAID DESCRIBED I  
A ZONE DESIGNAT  
0.2% ANNUAL CHA  
URBAN DEVELOPM  
WITH A DATE OF I  
NUMBER 170074 0  
CURRENT FLOOD I  
SAID PROPERTY IS



**REAR SETBACKS:** NO SIDE SETBACKS ARE REQUIRED IN B AND C ZONED PROPERTY EXCEPT WHEN B- OR C- ZONED PROPERTY ABUTS R-ZONED PROPERTY IN WHICH CASE THE SIDE SETBACK REQUIRED FOR A RESIDENTIAL R- ZONED LOT APPLIES

**REAR SETBACKS:**

THE REAR PROPERTY LINE OF B- OR C-ZONED PROPERTY ABUTS A PROPERTY LINE OF R-ZONED PROPERTY A REAR SETBACK IS REQUIRED FOR R- OR C- ZONED PROPERTY THAT IS EQUAL IN DIMENSION TO THE REAR SETBACK REQUIRED FOR A RESIDENTIAL BUILDING ON THE R- ZONED LOT

THE REAR PROPERTY LINE OF B- OR C-ZONED PROPERTY ABUTS A PROPERTY LINE OF R-ZONED PROPERTY THE MINIMUM REAR SETBACK FOR R- OR C- ZONED PROPERTY IS 16 FEET IN SUCH CASES THE REAR SETBACK MUST BEGIN 15 FEET OR ONE STORY ABOVE GRADE WHICHEVER IS GREATER

**REAR SETBACKS:** ALL OTHER PRINCIPAL BUILDINGS COMBINED TOTAL REAR SETBACKS MUST EQUAL 20% OF LOT WIDTH WITH NEITHER REAR SETBACK LESS THAN 2 FEET OR 8% OF LOT WIDTH WHICHEVER IS GREATER. NO SIDE SETBACK IS REQUIRED TO EXCEED 5 FEET IN WIDTH

**REAR SETBACKS:** 17-2-0306 REAR SETBACKS 17-2-0306-A IN ALL R DISTRICTS THE MINIMUM REAR SETBACK FOR BUILDINGS THAT CONTAIN NO MORE THAN 19 DWELLING UNITS AND IN WHICH AT LEAST 33% OF THE UNITS ARE SINGLE DWELLING UNITS IS 24% OF LOT DEPTH OR 50 FEET WHICHEVER IS LESS 17-2-0306-C IN ALL R DISTRICTS THE MINIMUM REAR SETBACK FOR PRINCIPAL BUILDINGS OTHER THAN DETACHED HOUSES IS 30% OF LOT DEPTH OR 50 FEET WHICHEVER IS LESS

**LOT AREA:**

APPROXIMATELY 22 500 SQ FT +/-

**HEIGHT:**

MAXIMUM BUILDING HEIGHT IS 60 FEET

**BUILDING:**

**REQUIREMENTS:**

AT LEAST 10% OF THE LOT AREA ON LOTS WITH 50 FEET OF LOT FRONTAGE OR MORE SHALL BE MEASURED ALONG THE SHORTER LOT FRONTAGE ON LOTS WITH MULTIPLE FRONTAGES) SHALL BE GROUND FLOOR COMMERCIAL USE

**FLOOR AREA RATIO:** MAXIMUM 50% FLOOR AREA RATIO

**BUILDING FOOT PRINT:** TOTAL FLOOR AREA: 84,345 SF +/-

**FORMULA:**

IF THE LOT AREA IS LESS THAN 35,000 SQUARE FEET OR 2 X LOT AREA, WHICHEVER IS GREATER (35,000 X 2 = 70,000 SF) THEN 1 SPACE PER 1,000 SF (THE APPLICABLE FLOOR AREA FOR PARKING PURPOSES AFTER EXCLUDED AREAS ARE EXCLUDED IS APPROXIMATELY 50,230 SF PER ACRE (THE RENT ROLL 5,230 SF/1,000 X 1.33 = 7 SPACES) PLEASE NOTE THE PARKING REQUIREMENT IS 5 SPACES OR LESS THE PARKING REQUIREMENT CAN BE WAIVED HOWEVER BASED UPON TOTAL FLOOR AREA AND LOT AREA, 7 SPACES ARE REQUIRED

**PARKING SPACES:** 7 TOTAL PARKING SPACES

**PARKING SPACES:** PARKING GARAGE HAS 7 TOTAL PARKING SPACES AND APPROXIMATELY 90 ADDITIONAL PARKING SPACES

NOT SURVEY RELATED (NOT PLOTTABLE).

**NOTES:**

- THE SUBJECT PROPERTY HAS ACCESS TO AND FROM DEDICATED AND ACCEPTED PUBLIC STREETS KNOWN AS PARK AVENUE, E. 55th STREET AND S. HARPER AVENUE

- THE SURVEY AND THE INFORMATION COURSES AND SHOWN THEREON ARE CORRECT

- THE TITLE LINES AND LINES OF ACTUAL POSSESSION ARE SHOWN

- EXCEPT AS SHOWN ON THE SURVEY THE SUBJECT PROPERTY DOES NOT SERVE ANY ADJOINING PROPERTY FOR DRAINAGE OR INGRESS OR EGRESS

- ELECTRIC GAS TELEPHONE AND WATER UTILITY AND SANITARY SEWER SYSTEMS ACCESS THE PROPERTY; NO DEDICATED RIGHTS OF WAY THAT BENEFIT THE PROPERTY ARE SHOWN

- ALL VISIBLE UTILITIES ARE PLOTTED

- ALL SUBSTANTIAL FEATURES OBSERVED ON THE PROPERTY HAVE BEEN PLOTTED

- BASED ON OUR FIELD OBSERVATIONS OF THIS PROPERTY THERE ARE 7 OR MORE PARKING SPACES ON THE SUBJECT PROPERTY


- **ITEM # 16 FROM TABLE A**  
AT THE TIME OF THIS SURVEY NO VISIBLE RECENT EVIDENCE OF WORK BUILDING CONSTRUCTION OR BUILDING ADDITION OR REPAIRS RECENT MONTHS WERE NOTED

- **ITEM # 17 FROM TABLE A**  
AT THE TIME OF THIS SURVEY THERE IS NO EVIDENCE OF RIGHT OF WAY EITHER COMPLETED OR PROPOSED ALONG THE STREET OR SIDEWALK CONSTRUCTION OR REPAIRS

- **ITEM # 18 FROM TABLE A**  
AT THE TIME OF THIS SURVEY, NO VISIBLE EVIDENCE OF SOLID WASTE DUMP OR SANITARY LANDFILL WERE NOTED

- **ITEM # 19 OF TABLE A**  
THERE ARE NO WETLANDS LOCATED ON THE PROPERTY

- **ITEM # 21 FROM TABLE A**  
RELATING TO PROFESSIONAL LIABILITY INSURANCE PROVIDED BY THE SURVEYOR IN THE MINIMUM AMOUNT OF \$ 500,000 EFFECT THROUGHOUT THE CONTRACT TERM CERTIFICATE OF LIABILITY INSURANCE TO BE FURNISHED UPON REQUEST

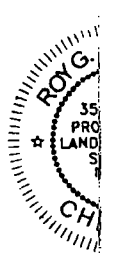

A DULY  
AS S. LAKE  
E .  
DISTANCES  
ARE THE SAME  
PROPERTY DOES  
E UTILITIES OR  
D STORM AND  
IN LEGALLY  
ERTY

PROPERTY  
PROPERTY THERE ARE  
PROPERTY

WITHIN MOVING  
WITHIN

OF CHANGES IN  
D RECENT

IF SITE USE AS A  
TED

TY

LICENSING OBTAINED  
000 TO BE IN  
DATE OF

STATE OF ILLINOIS )  
) SS  
COUNTY OF COOK )

I, **ROY G. LAWNICZAK**, A REGISTERED LAND SURVEYOR, **LICENSE NO. 35-2290**,  
IN AND FOR THE STATE OF ILLINOIS AND LEGALLY DOING BUSINESS IN COOK  
COUNTY, DOES HEREBY CERTIFY TO

**- DECO ARTS BUILDING, LLC**

**- MC-FIVE MILE COMMERCIAL MORTGAGE FINANCE LLC, ITS SUCCESSORS  
AND/ OR ASSIGNS**

**- FIDELITY NATIONAL TITLE INSURANCE COMPANY**

AND TO THEIR SUCCESSORS AND ASSIGNS. THAT

THIS IS TO CERTIFY THAT THIS MAP OR PLAT AND THE SURVEY ON WHICH  
IT IS BASED WERE MADE IN ACCORDANCE WITH **2011 MINIMUM STANDARD  
DETAIL REQUIREMENTS FOR ALTA / ACSM LAND TITLE SURVEYS JOINTLY  
ESTABLISHED AND ADOPTED BY ALTA AND NSPS**, AND INCLUDES ITEMS  
2, 3, 4, 6(b), 7(a), 7(b)(1), 7(c), 8, 9, 10(a), 11(a), 13, 14, 16, 17, 18, 19, 20(a) AND  
21 OF TABLE A THEREOF

THE FIELD WORK WAS COMPLETED ON SEPTEMBER 26, 2013.



DATE OF PLAT: SEPTEMBER 26, 2013

BY

*Roy G. Lawniczak*

**ROY G. LAWNICZAK**, REGISTERED ILLINOIS LAND SURVEYOR NO 35-2290  
LICENSE EXPIRES: NOVEMBER 30, 2014  
PROFESSIONAL DESIGN FIRM LICENSE NO 184-004576  
LICENSE EXPIRES: APRIL 30, 2015




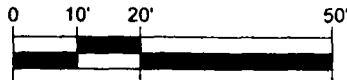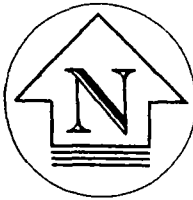


66' R O W HERETOFORE  
AS FOR PUBLIC STREI

E. 55th

(PUBLIC STI  
ASPHALT PAV

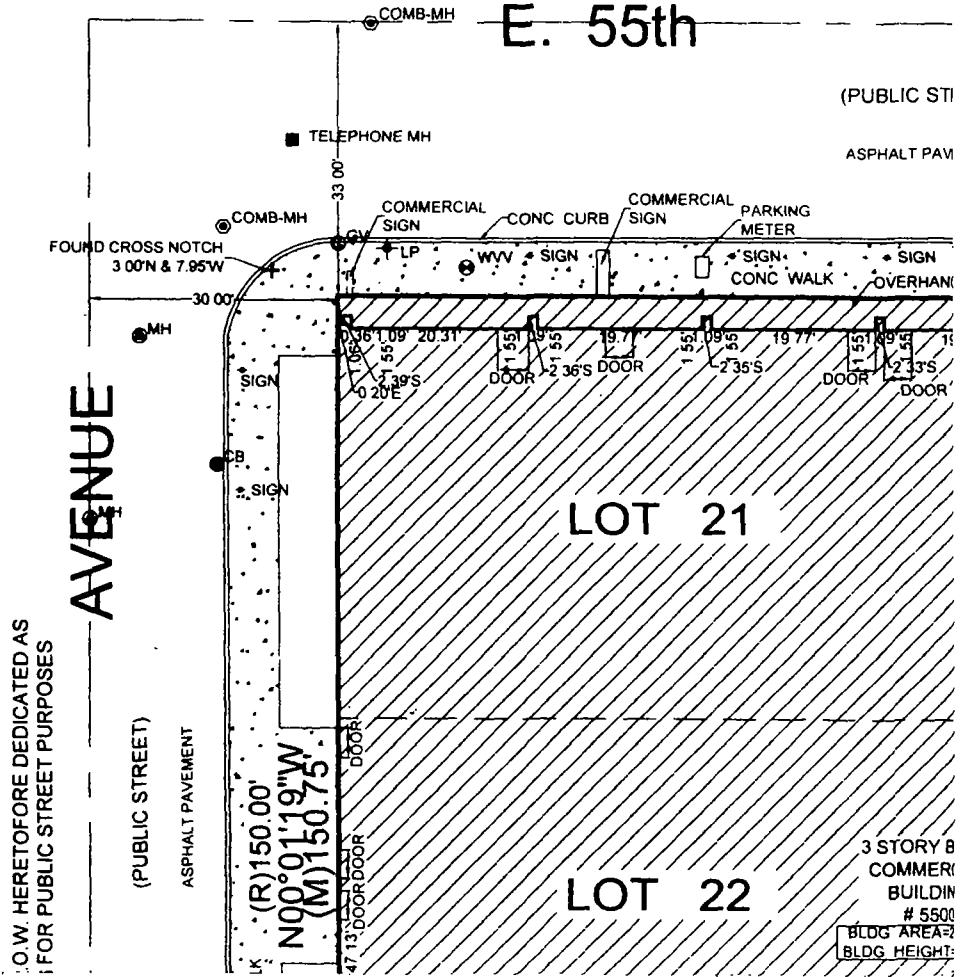

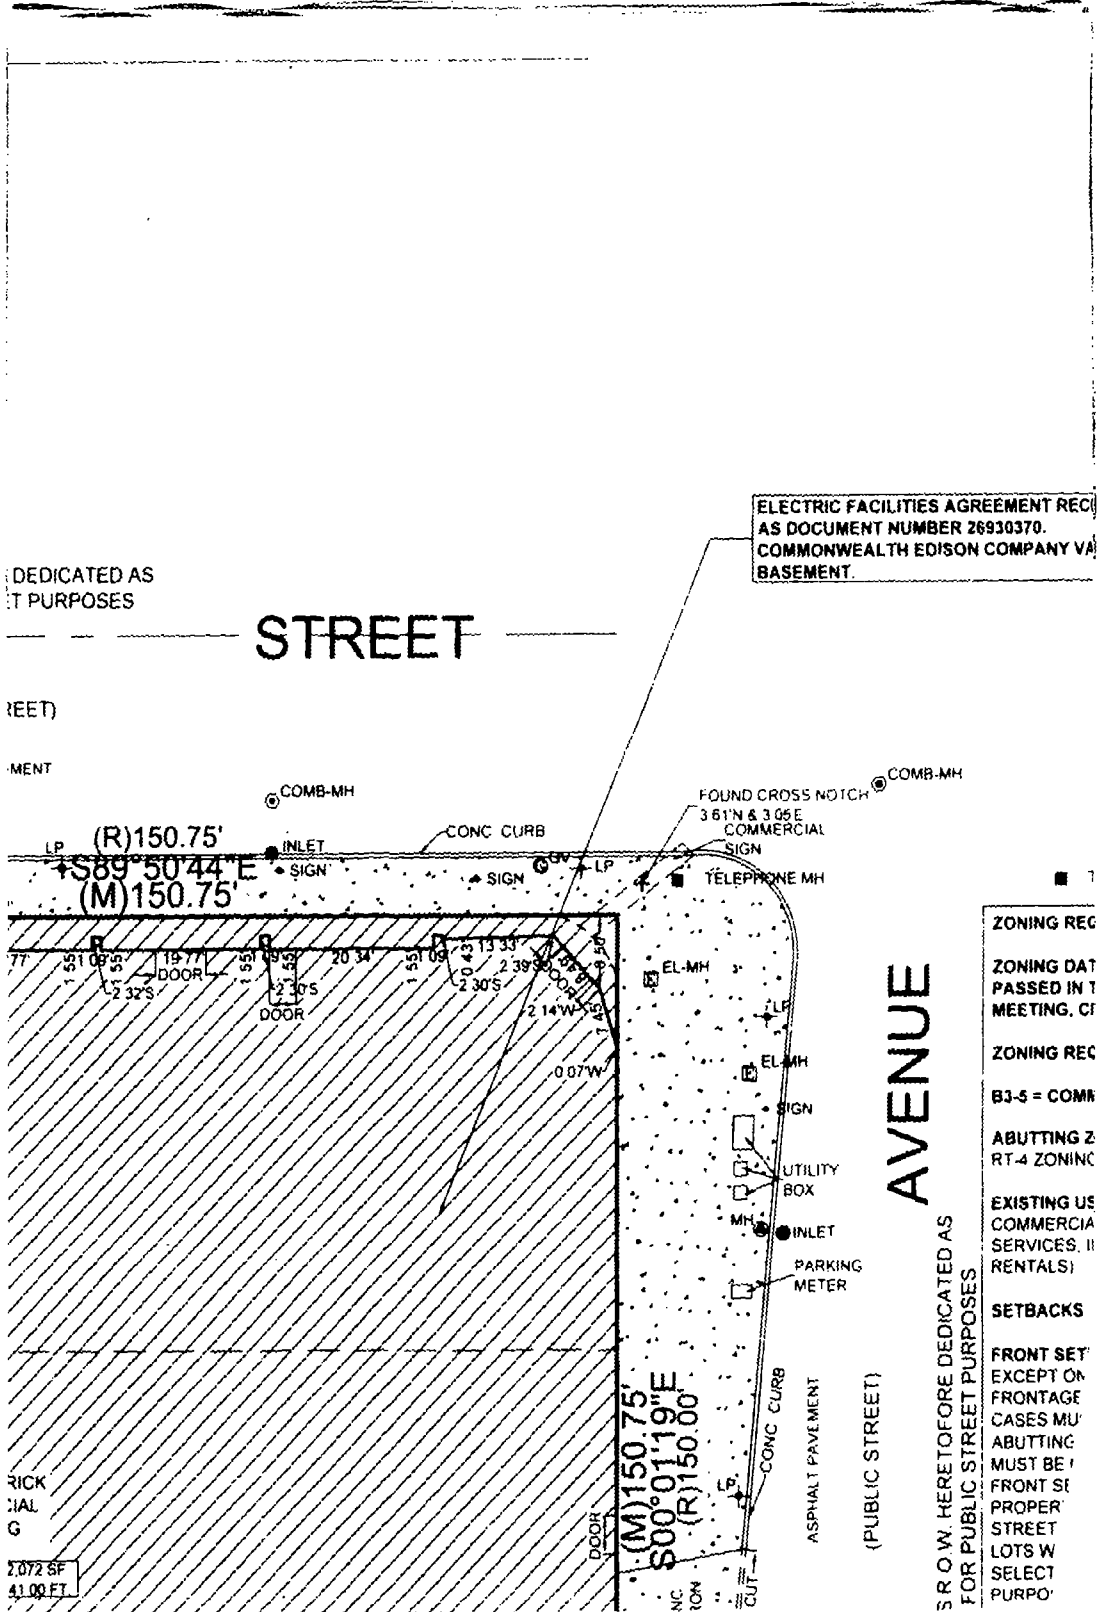

ELECTRIC FACILITIES AGREEMENT REC'D AS DOCUMENT NUMBER 26930370. COMMONWEALTH EDISON COMPANY VA BASEMENT.

DEDICATED AS  
ST PURPOSES

STREET

REET)

MENT

AVENUE

ZONING REG

ZONING DAT  
PASSED IN T  
MEETING. CI

ZONING REC

B3-5 = COM

ABUTTING Z  
RT-4 ZONINC

EXISTING USE  
COMMERCIA  
SERVICES. II  
RENTALS)

SETBACKS

FRONT SET  
EXCEPT ON  
FRONTAGE  
CASES MU  
ABUTTING  
MUST BE I  
FRONT SE  
PROPER  
STREET  
LOTS W  
SELECT  
PURPO

RICK  
IAL  
G  
2,072 SF  
41.00 FT

S.R.O.W. HERETOFORE DEDICATED AS  
FOR PUBLIC STREET PURPOSES

(M)150.75'  
S00°01'19"E  
(R)150.00'

PRODED  
PLUT IN

L

LOTS 21 22 AND 23  
BLOCK 56 IN HYDE P  
14 EAST OF THE TH

KNOWN AS 1525 EA

PERMANENT INDEX

AREA = 22,725 SQ. FT.

NOTE  
THE LEGAL DESCR  
AS INSURED IN TH  
HAVE BEEN NOTE

1525 E 55th  
CHICAGO, IL

ELEPHONE MH

**REQUIREMENTS:**

**A REFLECTS ALL ORDINANCES  
THE MOST RECENT CITY COUNCIL  
CITY OF CHICAGO, ILLINOIS**

**REQUIREMENTS:**

**UNITY SHOPPING DISTRICT**

**ONING (IF APPLICABLE)  
TO THE SOUTH**

**E(S)  
L (BANK OFFICES, MEDICAL OFFICES, RESTAURANTS, PERSONAL  
DOOR RECREATION, NON-ACCESSORY PARKING, GARAGE, CAR**

**BACKS. NO FRONT SETBACK IS REQUIRED IN B OR C DISTRICTS  
B- OR C-ZONED LOTS ABUTTING R-ZONED LOTS THAT HAVE LOT  
ON THE SAME STREET THE REQUIRED FRONT SETBACK IN THOSE  
EQUAL AT LEAST 50% OF THE FRONT YARD THAT EXISTS ON THE  
-ZONED LOT IF THE ABUTTING R-ZONED LOT IS VACANT, THE 50 %  
CALCULATED ON THE BASIS OF THE ABUTTING LOT'S REQUIRED  
BACK (PER THE DEFINITIONS 17-17-0260 FRONT PROPERTY LINE IS  
LINE THAT ABUTS OR IS ALONG AN EXISTING OR DEDICATED PUBLIC  
WHEN NO PUBLIC STREET EXISTS IS ALONG A PUBLIC WAY ON  
MULTIPLE STREET FRONTAGES THE PROPERTY OWNER MAY  
PER STREET PROPERTY LINE AS FRONT PROPERTY LINE FOR THE  
OF THIS REPORT 55TH STREET HAS BEEN SELECTED AS THE**

**FIDELITY NATIONAL TITLE INSURANCE COMPANY**

20 N. CLARK STREET, SUITE 220  
CHICAGO, IL 60602  
(312) 621 - 5000

COMMITMENT NO. 2011 999100902 UNC  
EFFECTIVE DATE. MAY 16, 2013

**ITEMS CORRESPONDING TO SCHEDULE B:**

**ITEMS 1-16.  
NOT SURVEY RELATED.  
(NOT PLOTTABLE).**

**ITEM 17.  
ELECTRIC FACILITIES AGREEMENT DATED NOVEMBER  
AND RECORDED JANUARY 17, 1984 AS DOCUMENT 21  
FROM HYDE PARK BANK AND TRUST COMPANY, AS TR  
UNDER TRUST NUMBER 449 TO THE COMMONWEALTH  
COMPANY FOR THE PURPOSE OF OPERATING, MAINT  
REPAIRING, RENEWING, REPLACING AND REMOVING  
INSTALLED FACILITIES ON THE LAND  
(NOTED ON THE DRAWING).**

ITEMS 14-16

# UNITED SURVEY SERVICE, LLC

CONSTRUCTION AND LAND SURVEYORS

2100 N. 15th AVENUE, SUITE C, MELROSE PARK, IL 60160

TEL.: (847) 299 - 1010 FAX : (847) 299 - 5887

E-MAIL: USURVEY@USANDCS.COM

## ALTA / ACSM AND TITLE SURVEY

OF

(EXCEPT THOSE PORTIONS OF SAID LOTS USED FOR LAKE PARK AVENUE) IN THE RESUBDIVISION OF  
PARK IN SECTION 11, TOWNSHIP 38 NORTH, RANGE 14, AND SECTION 14, TOWNSHIP 38 NORTH, RANGE  
RD PRINCIPAL MERIDIAN, IN COOK COUNTY, ILLINOIS

ST 55th STREET (AKA 5500 S. LAKE PARK AVENUE, 5505-5519 S. HARPER AVENUE) CHICAGO, ILLINOIS


NUMBER 20 - 11 - 205 - 012 - 0000

FT. OR 0.522 ACRE

RIPTION DESCRIBES THE SAME PROPERTY  
E TITLE COMMITMENT OR ANY EXCEPTIONS  
D HEREIN

STREET,  
60637

### LOCATION MAP

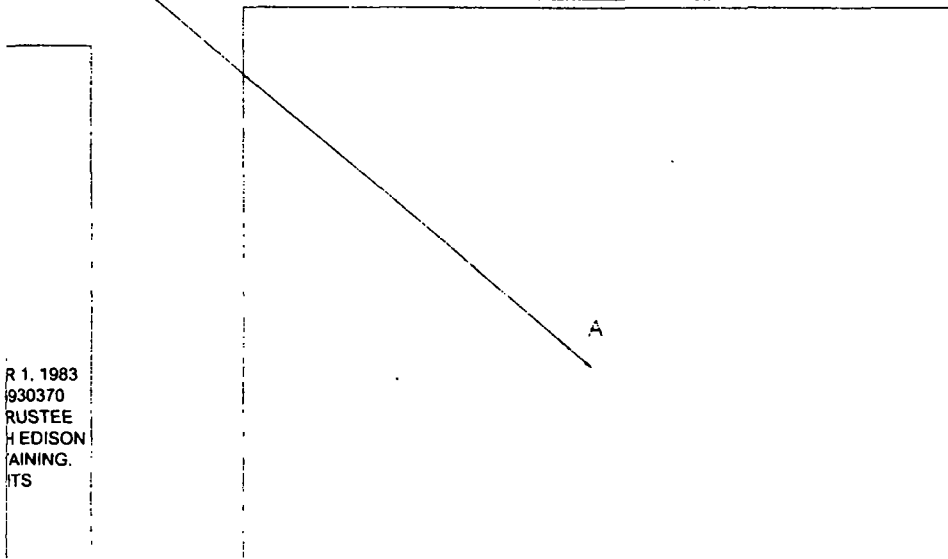

R 1, 1983  
930370  
RUSTEE  
H EDISON  
AINING.  
ITS