



Office of the City Clerk



O2012-7359

Office of the City Clerk

City Council Document Tracking Sheet

Meeting Date:	10/31/2012
Sponsor(s):	Reilly, Brendan (42)
Type:	Ordinance
Title:	Grant(s) of privilege in public way for Burberry Limited - planter railing
Committee(s) Assignment:	Committee on Transportation and Public Way

ORDINANCE
BURBERRY LIMITED
Acct. No. 27266 - 1
Permit No. 1102669

Be It Ordained by the City Council of the City of Chicago:

SECTION 1. Permission and authority are hereby given and granted to BURBERRY LIMITED, upon the terms and subject to the conditions of this ordinance to construct, install, maintain and use one (1) Planter Railing(s) on the public right-of-way for beautification purposes adjacent to its premises known as 633 N. Michigan Ave..

Said Planter Railing(s) at E Ontario St measure(s):

One (1) at thirty-three point five (33.5) feet in length, and point one seven (.17) feet in width for a total of five point seven (5.7) square feet.

Grantee must allow the required clear and unobstructed space for pedestrian passage at all times per rules and regulations approved by the Department of Transportation.

The location of said privilege shall be as shown on prints kept on file with the Department of Business Affairs and Consumer Protection and the Office of the City Clerk.

Said privilege shall be constructed in accordance with plans and specifications approved by the Department of Planning and Development and Department of Transportation (Division of Project Development).

This grant of privilege in the public way shall be subject to the provisions of Section 10-28-015 and all other required provisions of the Municipal Code of Chicago.

The grantee shall pay to the City of Chicago as compensation for the privilege #1102669 herein granted the sum of zero (\$0.00) per annum in advance.

A 25% penalty will be added for payments received after due date.

The permit holder agrees to hold the City of Chicago harmless for any damage, relocation or replacement costs associated with damage, relocation or removal of private property caused by the City performing work in the public way.

Authority herein given and granted for a period of five (5) years from and after Date of Passage.

Alderman 

Brendan Reilly 42nd Ward



**Barteluce Architects
& Associates**

36 West 25th Street
New York, NY 10010

Phone (212) 691-7200
Fax (212) 691-7260

www.bapc.net

BURBERRY
CHICAGO FLAGSHIP


633 NORTH MICHIGAN AVENUE
CHICAGO, IL

NEW PLANTERS ON ONTARIO

Project No.: 1007
Scale: AS NOTED
Drawn By: AGI
Date: 08.24.12

Drawing Number
REVISION 10.01.12
REVISION 09.17.12


GOP-6

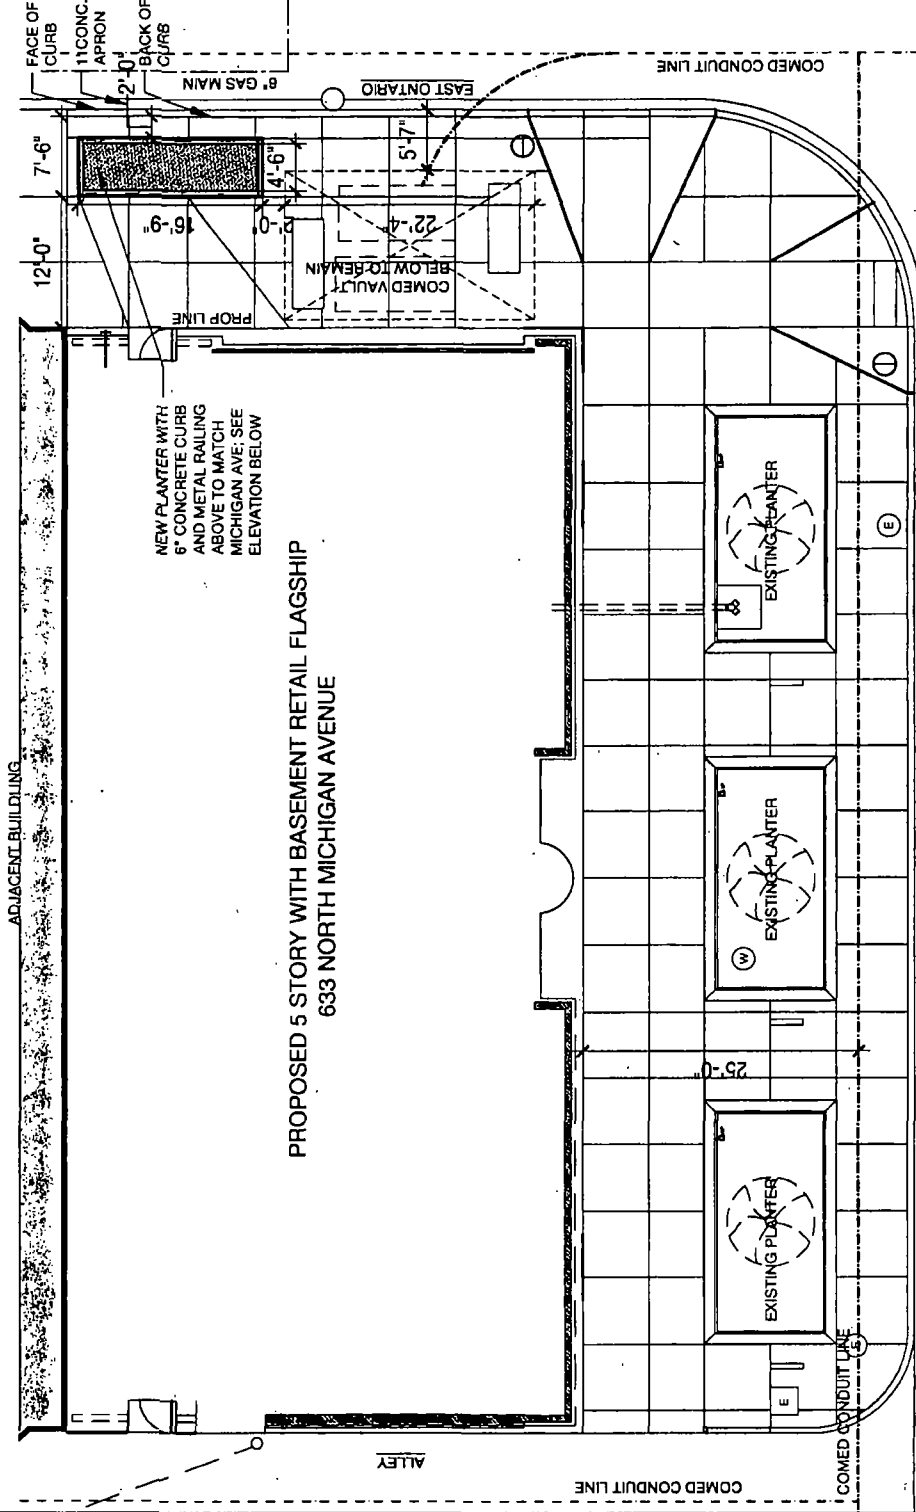


NORTH MICHIGAN AVE



1 EXISTING PLANTERS
SITE PLAN
SCALE: 1/8\"/>

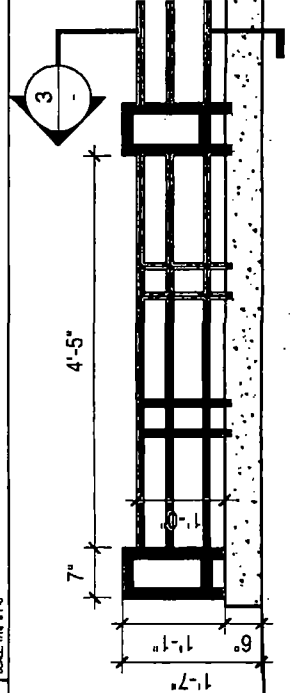

2 PLANTER
ELEVATION
SCALE: 1/8\"/>

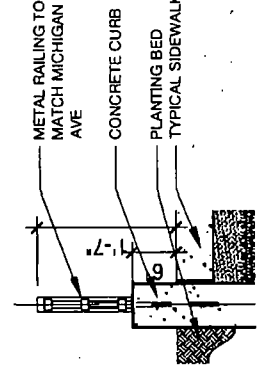

3 PLANTER
SECTION
SCALE: 1/8\"/>