



City of Chicago



O2021-195

Office of the City Clerk

Document Tracking Sheet

Meeting Date:	1/27/2021
Sponsor(s):	Reilly (42)
Type:	Ordinance
Title:	Awning(s) for Roanoke Hospitality LLC
Committee(s) Assignment:	Committee on Transportation and Public Way

ORDINANCE
ROANOKE HOSPITALITY, LLC
Acct. No. 398305 - 2
Permit No. 1147605

Be It Ordained by the City Council of the City of Chicago:

SECTION 1. Permission and authority are hereby given and granted to ROANOKE HOSPITALITY, LLC, upon the terms and subject to the conditions of this ordinance to maintain and use, as now constructed, one (1) Awning(s) projecting over the public right-of-way adjacent to its premises known as 135 W. Madison St..

Said Awning(s) at W. Madison Street measure(s):

One (1) at fifteen (15) feet in length, and two point one seven (2.17) feet in width for a total of thirty-two point five five (32.55) square feet.

The location of said privilege shall be as shown on prints kept on file with the Department of Business Affairs and Consumer Protection and the Office of the City Clerk.

Said privilege shall be constructed in accordance with plans and specifications approved by the Zoning Department - Signs.

This grant of privilege in the public way shall be subject to the provisions of Section 10-28-015 and all other required provisions of the Municipal Code of Chicago.

The grantee shall pay to the City of Chicago as compensation for the privilege #1147605 herein granted the sum of fifty (\$50.00) per annum in advance.

A 25% penalty will be added for payments received after due date.



The permit holder agrees to hold the City of Chicago harmless for any damage, relocation or replacement costs associated with damage, relocation or removal of private property caused by the City performing work in the public way.

Authority herein given and granted for a period of five (5) years from and after 12/09/2020.


Alderman 

Brendan Reilly 42nd Ward


STOREFRONT ELEVATION OF SIGNAGE

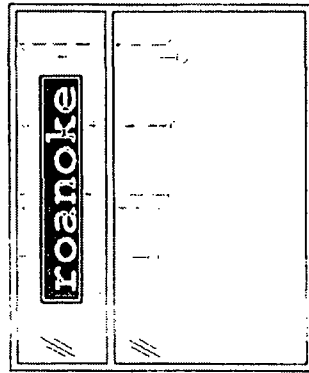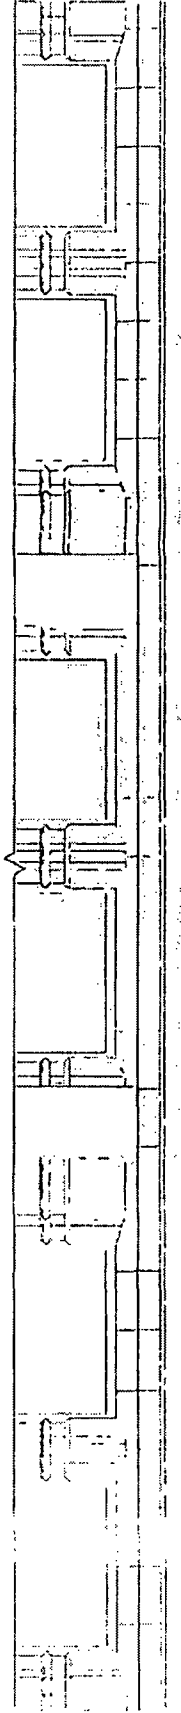

LIGHTBOX 1

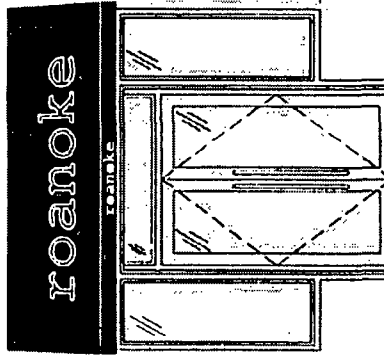

AWNING

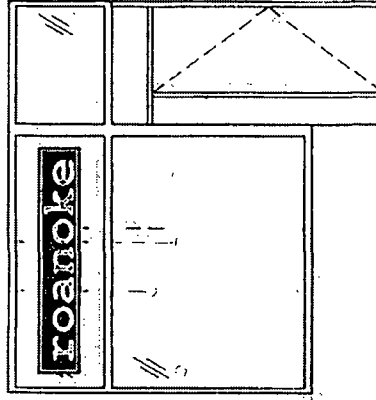

LIGHTBOX 2

H.M. WITT & CO.
FINE SIGNAGE SINCE 1891

3313 West Newport Ave, Chicago, IL 60618
Office | 773 250 5000 Fax | 773 250 5100
Toll Free | 1 888 427 0703 Web | www.hmwitt.com

APPROVED AS IS

APPROVED W/CHANGES

REVISE AND RESUBMIT

APPROVAL _____ DATE _____

REVISIONS

02 17 17 original submittal

02 22 17 logo/layout revision

03 06 17 logo/layout revision

CLIENT PRIME GROUP

DATE 03 06 14

JOB # PRG17001_ELEVATION

DRAWN BY ns/as

SCALE nts

THIS IS AN ORIGINAL DRAWING BY H. WITT & CO. SIGNS AND IS NOT TO BE REPRODUCED WITHOUT PERMISSION OF H. WITT & CO. SIGNS



Department of Business Affairs and Consumer Protection
Small Business Center - Public Way Use Unit
City Hall - 121 N LaSalle Street, Room 800 • Chicago, IL 60602
312-74-GOBIZ / 312-744-6249 • (312) 744-1944 (TTY)
<http://www.cityofchicago.org/bacp>

01/27/2021

Alderman Brendan Reilly
Ward # 42
City of Chicago
City Hall, Room 300
121 North LaSalle Street
Chicago, Illinois 60602

Re: An ordinance to use and maintain a portion of the public right-of-way for **one (1) awning(s)** for
ROANOKE HOSPITALITY, LLC, adjacent to the premises known as **135 W. Madison St.**.

Dear Alderman **Brendan Reilly**:

The applicant referenced above has requested the use of the public right-of-way for a **awning(s)**. An ordinance has been prepared by the Department of Business Affairs and Consumer Protection – Small Business Center - Public Way Use Unit for presentation to the City Council. Because this request was made for properties located in your ward, as approved by you as per the attached, I respectfully request that you introduce the attached ordinance at the next City Council meeting.

If you have any questions regarding this ordinance, please contact Anthony Bertuca at (312) 744-5506.

Department of Business Affairs and Consumer Protection