



# Office of the City Clerk



O2013-2596

Office of the City Clerk

## City Council Document Tracking Sheet

|                                 |  |
|---------------------------------|--|
| <b>Meeting Date:</b>            | 4/10/2013                                  |
| <b>Sponsor(s):</b>              | Burnett, Walter (27)                       |
| <b>Type:</b>                    | Ordinance                                  |
| <b>Title:</b>                   | Canopy(s) for Kabocha                      |
| <b>Committee(s) Assignment:</b> | Committee on Transportation and Public Way |

ORDINANCE  
KABOCHA  
Acct. No. 374147 - 1  
Permit No. 1104296

*Be It Ordained by the City Council of the City of Chicago:*

SECTION 1. Permission and authority are hereby given and granted to KABOCHA, upon the terms and subject to the conditions of this ordinance to construct, install, maintain and use one (1) Canopy(s) projecting over the public right-of-way adjacent to its premises known as 952 W. Lake St..

Said Canopy(s) at N Morgan St measure(s):

One (1) at sixteen (16) feet in length, and three point five (3.5) feet in width for a total of fifty-six (56) square feet.

The location of said privilege shall be as shown on prints kept on file with the Department of Business Affairs and Consumer Protection and the Office of the City Clerk.

Said privilege shall be constructed in accordance with plans and specifications approved by the Zoning Department - Signs.


This grant of privilege in the public way shall be subject to the provisions of Section 10-28-015 and all other required provisions of the Municipal Code of Chicago.


The grantee shall pay to the City of Chicago as compensation for the privilege #1104296 herein granted the sum of fifty (\$50.00) per annum in advance.

A 25% penalty will be added for payments received after due date.

The permit holder agrees to hold the City of Chicago harmless for any damage, relocation or replacement costs associated with damage, relocation or removal of private property caused by the City performing work in the public way.

Authority herein given and granted for a period of five (5) years from and after Date of Passage.

Alderman   
Walter Burnett Jr. 27th Ward

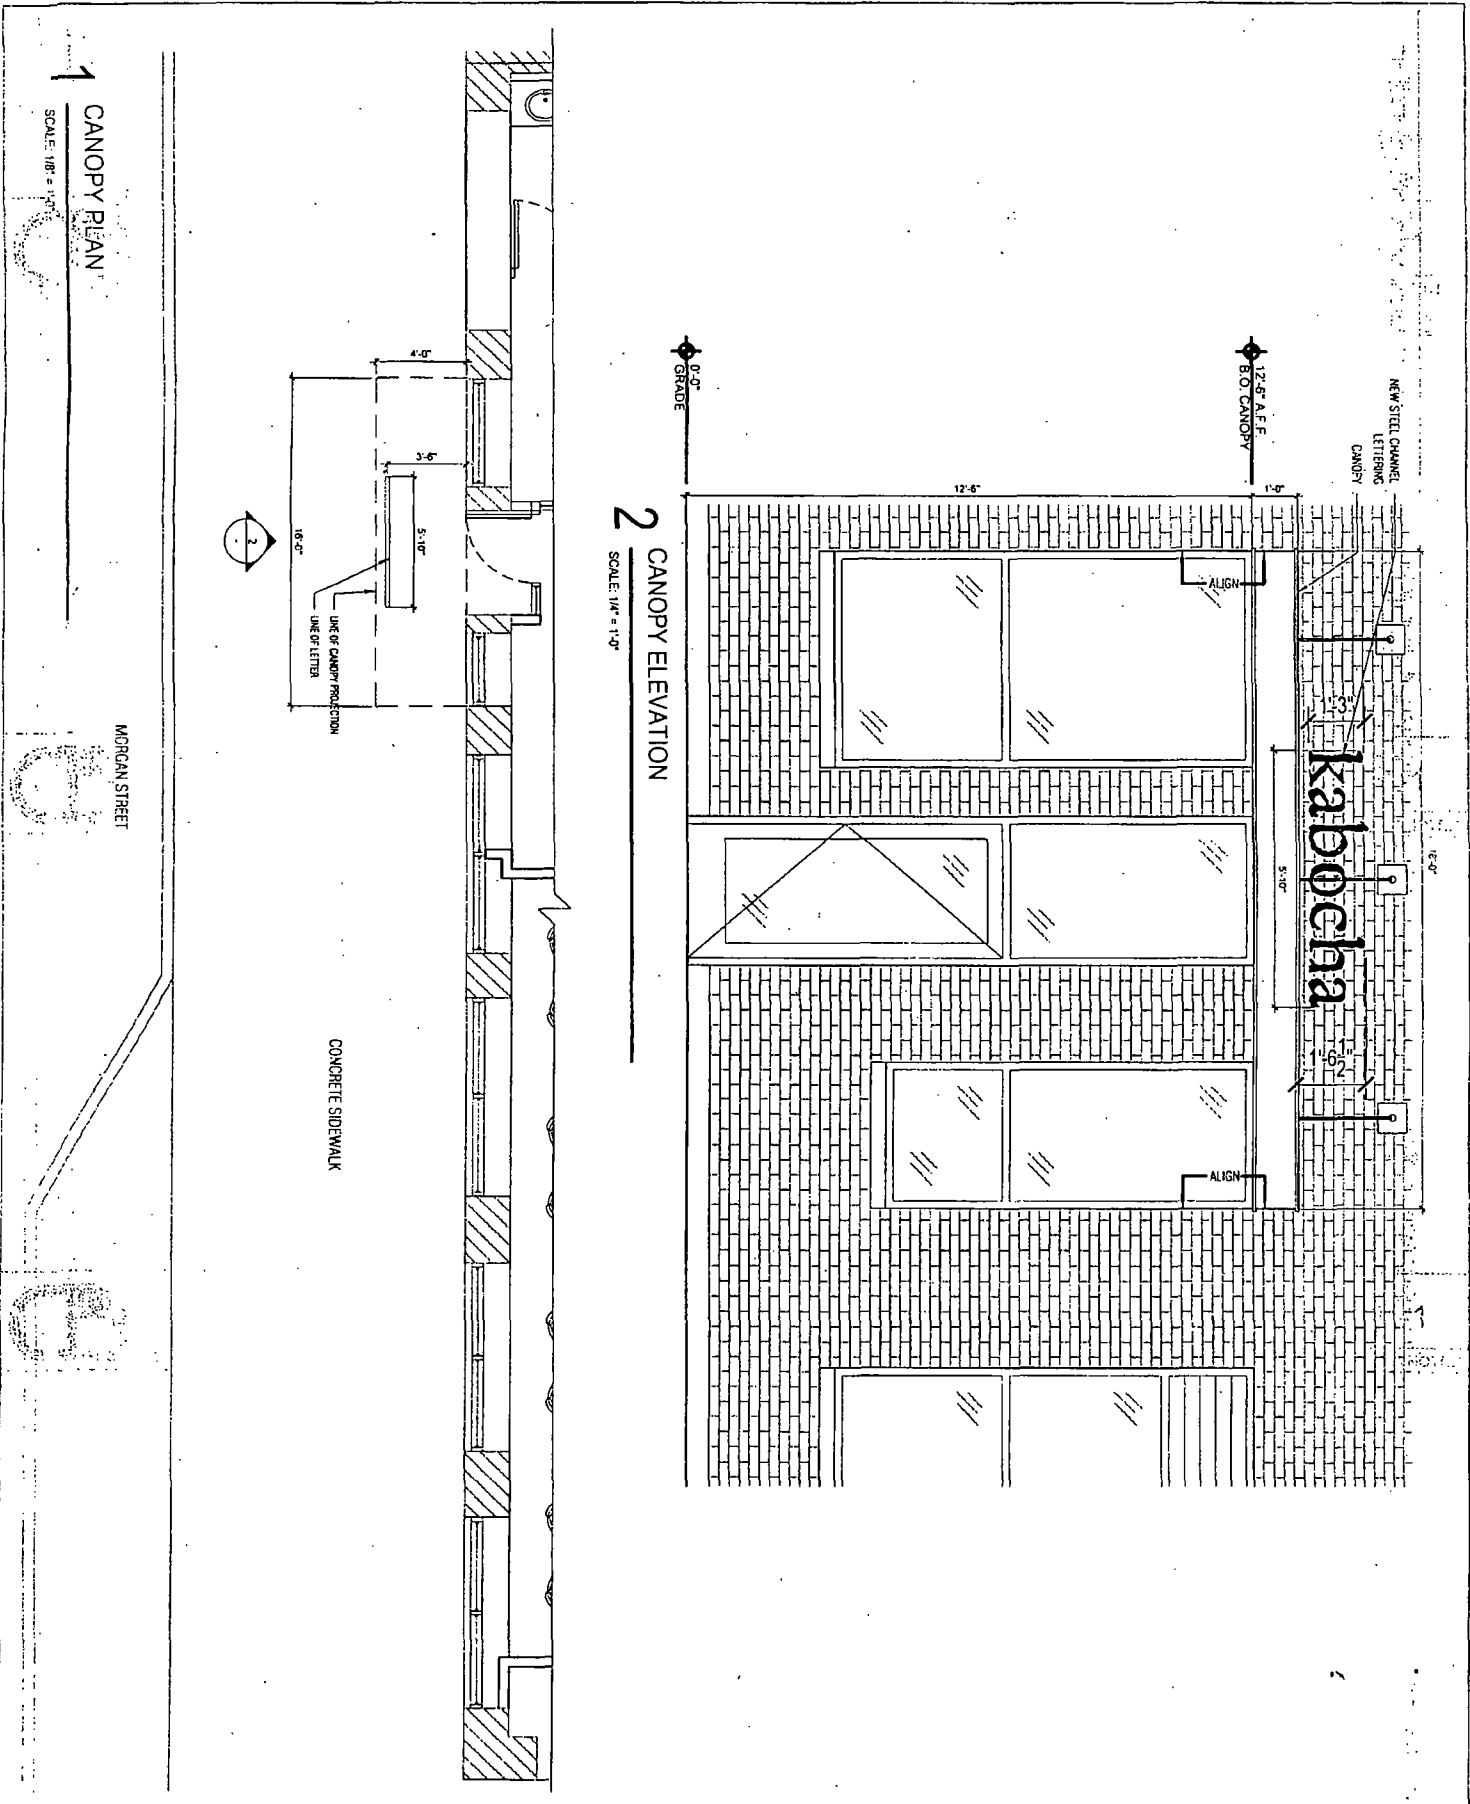

Chicago Building Design P.C.

220 w huron, suite 3100, chicago, il 60654  
 p 312.492.6007 | e: info@cbdarchitects.com

952 W Lake  
 Chicago, IL. 60607

|                |          |                |
|----------------|----------|----------------|
| Project number | 12-C-27  | SK-1           |
| Date           | 12/31/12 |                |
| Drawn by       | SWS      | Scale AS NOTED |
| Checked by     | SWS      |                |