



City of Chicago



O2016-8039

Office of the City Clerk

Document Tracking Sheet

Meeting Date:	11/1/2016
Sponsor(s):	Tunney (44)
Type:	Ordinance
Title:	Canopy(s) for Broder Diversey LLC
Committee(s) Assignment:	Committee on Transportation and Public Way

ORDINANCE
BRODER DIVERSEY LLC
Acct. No. 409384 - 1
Permit No. 1124893

Be It Ordained by the City Council of the City of Chicago:

SECTION 1. Permission and authority are hereby given and granted to BRODER DIVERSEY LLC, upon the terms and subject to the conditions of this ordinance to construct, install, maintain and use two (2) Canopy(s) projecting over the public right-of-way adjacent to its premises known as 508 W. Diversey Pkwy..

Said Canopy(s) at W. Diversey Pkwy measure(s):

Two (2) at eleven (11) feet in length, and two (2) feet in width for a total of forty-four (44) square feet.

The location of said privilege shall be as shown on prints kept on file with the Department of Business Affairs and Consumer Protection and the Office of the City Clerk.

Said privilege shall be constructed in accordance with plans and specifications approved by the Zoning Department - Signs.

This grant of privilege in the public way shall be subject to the provisions of Section 10-28-015 and all other required provisions of the Municipal Code of Chicago.


The grantee shall pay to the City of Chicago as compensation for the privilege #1124893 herein granted the sum of one hundred (\$100.00) per annum in advance.

A 25% penalty will be added for payments received after due date.


The permit holder agrees to hold the City of Chicago harmless for any damage, relocation or replacement costs associated with damage, relocation or removal of private property caused by the City performing work in the public way.

Authority herein given and granted for a period of five (5) years from and after Date of Passage.

Alderman

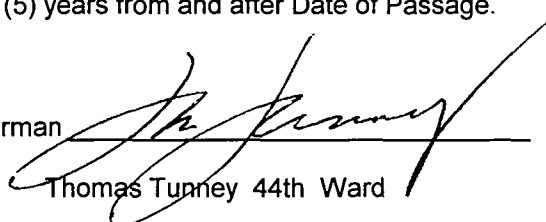

Thomas Tunney 44th Ward

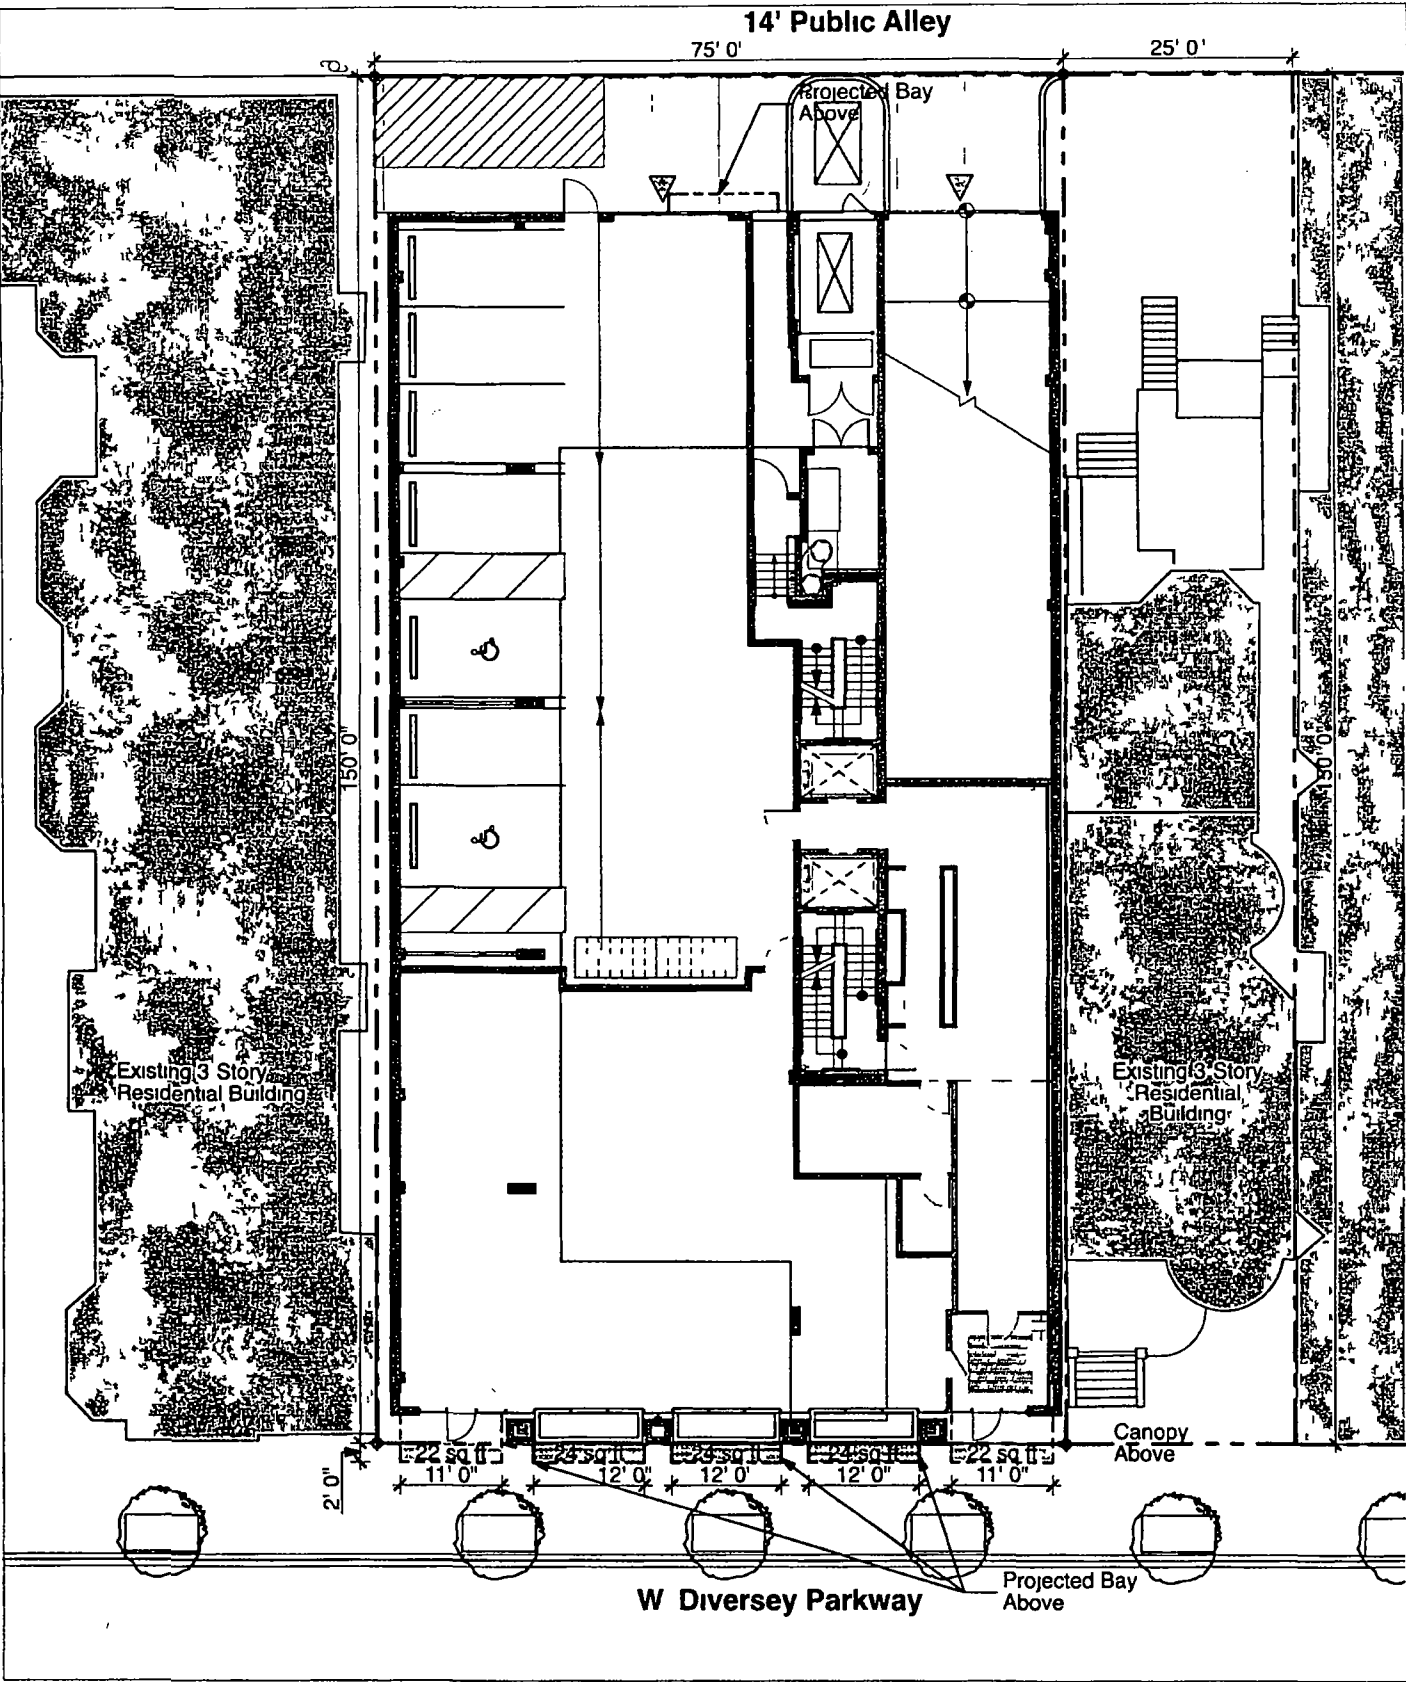

PAPPAGEORGE HAYMES
pappageorgehaymes partners
architect
640 N LaSalle Suite 400
Chicago IL 60654
312 337 3344 FAX 204 8988

Applicant **Broder Diversey LLC**
License # 2487968
Address 508 West Diversey Parkway
Chicago IL 60614
Date **October 4th 2016**

Site Plan

Scale 1" = 20'





Department of Business Affairs and Consumer Protection
Small Business Center - Public Way Use Unit
City Hall - 121 N. LaSalle Street, Room 800 • Chicago, IL 60602
312-74-GOBIZ / 312-744-6249 • (312) 744-1944 (TTY)
<http://www.cityofchicago.org/bacp>

11/01/2016

Alderman Thomas Tunney
Ward # **44**
City of Chicago
City Hall, Room **300**
121 North LaSalle Street
Chicago, Illinois 60602

Re: An ordinance to use and maintain a portion of the public right-of-way for **two (2) canopy(ies)** for **BRODER DIVERSEY LLC**, adjacent to the premises known as **508 W. Diversey Pkwy..**

Dear Alderman **Thomas Tunney**:

The applicant referenced above has requested the use of the public right-of-way for a **canopy(ies)**. An ordinance has been prepared by the Department of Business Affairs and Consumer Protection – Small Business Center - Public Way Use Unit for presentation to the City Council. Because this request was made for properties located in your ward, as approved by you as per the attached, I respectfully request that you introduce the attached ordinance at the next City Council meeting.

If you have any questions regarding this ordinance, please contact Anthony Bertuca at (312) 744-5506.

Department of Business Affairs and Consumer Protection