



City of Chicago



O2019-1667

Office of the City Clerk

Document Tracking Sheet

Meeting Date:	3/13/2019
Sponsor(s):	Reilly (42)
Type:	Ordinance
Title:	Canopy(s) for BCSP 231 Property LLC
Committee(s) Assignment:	Committee on Transportation and Public Way

ORDINANCE
BCSP 231 Property LLC
Acct. No. 423650 - 1
Permit No. 1136335

Be It Ordained by the City Council of the City of Chicago:

SECTION 1. Permission and authority are hereby given and granted to BCSP 231 Property LLC, upon the terms and subject to the conditions of this ordinance to construct, install, maintain and use one (1) Canopy(s) projecting over the public right-of-way adjacent to its premises known as 231 S. La Salle St..

Said Canopy(s) at W. Jackson Blvd measure(s):

One (1) at nine point eight three (9.83) feet in length, and two point one seven (2.17) feet in width for a total of twenty-one point three three (21.33) square feet.

The location of said privilege shall be as shown on prints kept on file with the Department of Business Affairs and Consumer Protection and the Office of the City Clerk.

Said privilege shall be constructed in accordance with plans and specifications approved by the Zoning Department - Signs.


This grant of privilege in the public way shall be subject to the provisions of Section 10-28-015 and all other required provisions of the Municipal Code of Chicago.


The grantee shall pay to the City of Chicago as compensation for the privilege #1136335 herein granted the sum of fifty (\$50.00) per annum in advance.

A 25% penalty will be added for payments received after due date.


The permit holder agrees to hold the City of Chicago harmless for any damage, relocation or replacement costs associated with damage, relocation or removal of private property caused by the City performing work in the public way.

Authority herein given and granted for a period of five (5) years from and after Date of Passage.

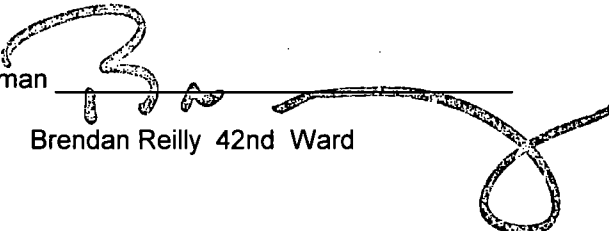Alderman 
Brendan Reilly 42nd Ward

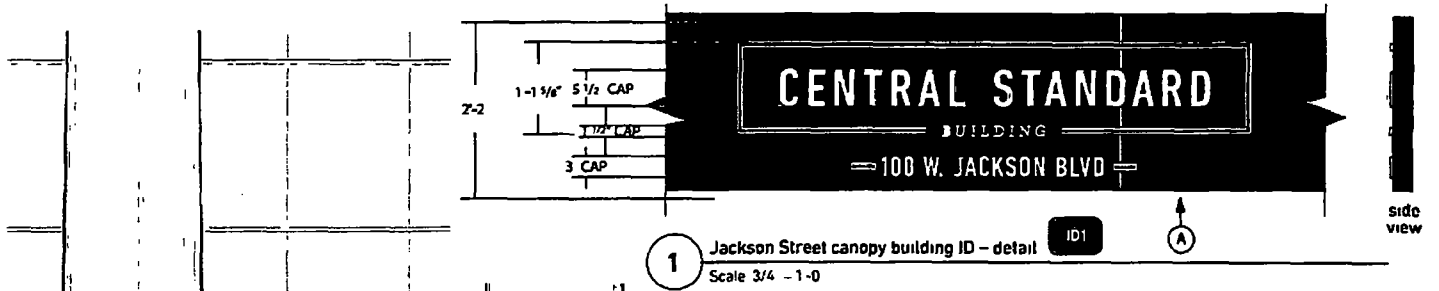

2 Jackson Street canopy building ID - elevation
Scale 1/4" = 1'-0"

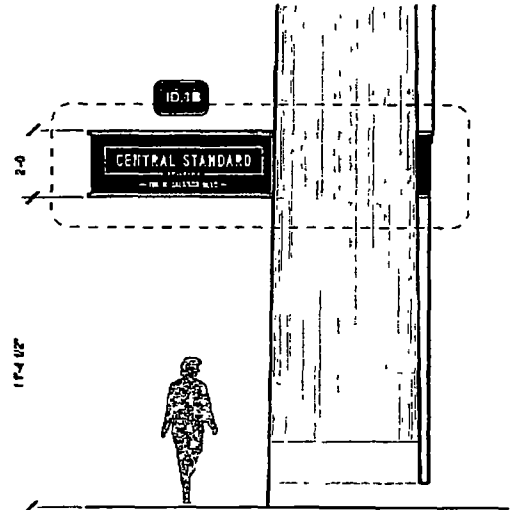

3 Jackson Street canopy building ID - side view
Scale 1/4" = 1'-0"