



Office of the Chicago City
Clerk



O2012-1783

Office of the City Clerk

City Council Document Tracking Sheet

Meeting Date:	3/14/2012
Sponsor(s):	Reilly, Brendan (42)
Type:	Ordinance
Title:	Grant(s) of privilege in public way for Interpark
Committee(s) Assignment:	Committee on Transportation and Public Way

ORDINANCE
INTERPARK
Acct. No. 63376 - 140
Permit No. 1097198

Be It Ordained by the City Council of the City of Chicago:

SECTION 1. Permission and authority are hereby given and granted to INTERPARK, upon the terms and subject to the conditions of this ordinance to maintain and use, as now constructed, seven (7) Planter(s) on the public right-of-way for beautification purposes adjacent to its premises known as 401 N. Wells St..

Said Planter(s) at N. Wells Street measure(s):

Seven (7) at forty (40) feet in length, and six point six (6.6) feet in width for a total of one thousand eight hundred forty-eight (1848) square feet.

Grantee must allow the required clear and unobstructed space for pedestrian passage at all times per rules and regulations approved by the Department of Transportation.

The location of said privilege shall be as shown on prints kept on file with the Department of Business Affairs and Consumer Protection and the Office of the City Clerk.

Said privilege shall be constructed in accordance with plans and specifications approved by the Department of Planning and Development and Department of Transportation (Division of Project Development).

This grant of privilege in the public way shall be subject to the provisions of Section 10-28-015 and all other required provisions of the Municipal Code of Chicago.


The grantee shall pay to the City of Chicago as compensation for the privilege #1097198 herein granted the sum of zero (\$.00) per annum in advance.

A 25% penalty will be added for payments received after due date.


The permit holder agrees to hold the City of Chicago harmless for any damage, relocation or replacement costs associated with damage, relocation or removal of private property caused by the City performing work in the public way.

Authority herein given and granted for a period of five (5) years from and after 05/02/2011.

Alderman

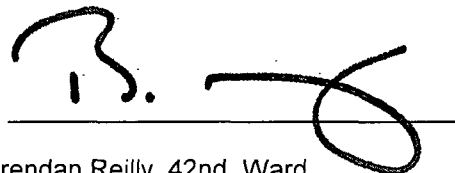A handwritten signature in black ink, appearing to read 'B. Reilly', written over a horizontal line.

Brendan Reilly 42nd Ward

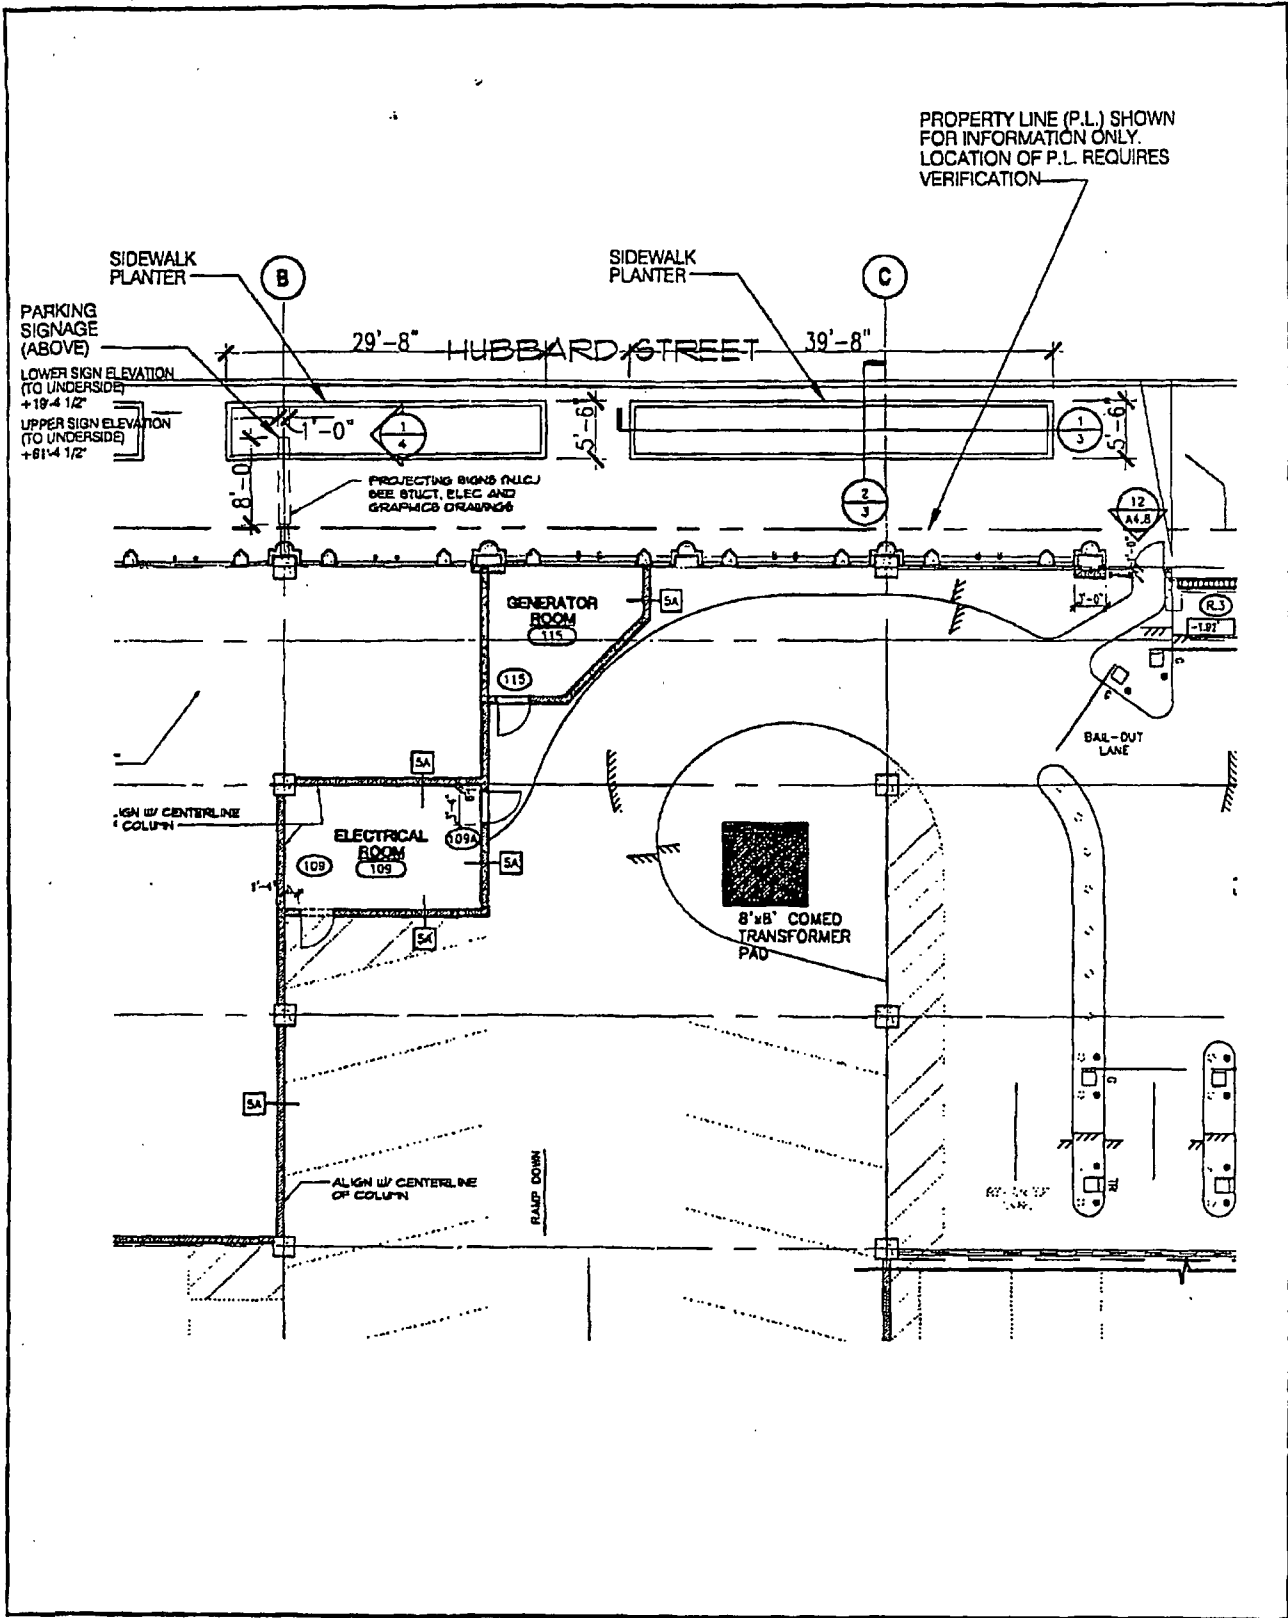

PROPERTY LINE (P.L.) SHOWN FOR INFORMATION ONLY. LOCATION OF P.L. REQUIRES VERIFICATION

SIDEWALK PLANTER
 PARKING SIGNAGE (ABOVE)
 LOWER SIGN ELEVATION (TO UNDERSIDE) +19'-4 1/2"
 UPPER SIGN ELEVATION (TO UNDERSIDE) +81'-4 1/2"

29'-8" HUBBARD STREET 39'-8"

1'-0"

PROJECTING SIGNS (N.L.C.) SEE STRUCT, ELEC AND GRAPHICS DRAWINGS

GENERATOR ROOM 115

ELECTRICAL ROOM 109

8'x8' COMED TRANSFORMER PAD

BAIL-OUT LANE

ALIGN W/ CENTERLINE OF COLUMN

ALIGN W/ CENTERLINE OF COLUMN

RAMP DOWN

REF. SEE SHT. 101

SCB

PROJECT: 401 N. WELLS - SELF PARK GARAGE
 DWG. TITLE: PLANTER AND SIGNAGE LOCATIONS - SCALE 1/16"=1'-0"
 SHT. REF.: A2.2

DATE: 03/12/01
 REV.:
 SHT. NO. 3 of 5

0 X X X

ASK-103