



City of Chicago



O2016-6483

Office of the City Clerk

Document Tracking Sheet

Meeting Date:	9/14/2016
Sponsor(s):	Napolitano (41)
Type:	Ordinance
Title:	Issuance of permits for sign(s)/signboard(s) at 11601 W Touhy Ave - 225 square feet
Committee(s) Assignment:	Committee on Zoning, Landmarks and Building Standards

ORDINANCE

Be it ordained by the City of Chicago:

Section 1. That the Commissioner of Buildings is hereby authorized and directed to issue a sign permit to M-K Signs, Inc., 4900 N. Elston Avenue, Chicago, IL 60630, for the election of a sign/signboard over 24 feet in height and / or 100 square feet (in area of one face) at AeroTerm, 11601 W. Touhy Avenue (836 N. Patton Drive), Chicago, IL 60666 with the dimensions, height and square foot area:

WALL SIGN


Dimensions: length: 30'0" height: 7'6"

Height above grade to top of sign: 28'0"

Total Square foot area: 225 square feet

Not with standing any provisions of Title 17 of the Municipal Code, of the City of Chicago (the Chicago Zoning Ordinance) to the contrary, the Commissioner of Buildings is hereby directed and authorized to issue a sign permit to the address referenced within this ordinance.

Section 2. This ordinance shall be in force and effect from and after its passage and due publication.

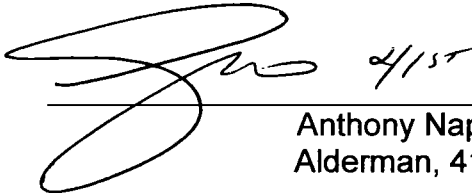

Anthony Napolitano
Alderman, 41st Ward



BLDG. 836 (1) ILLUMINATED LOGO DISPLAY

OPTION #1 7'-5" H. X 30'-0" W.
281/2" H. LETTERS

APPROVED: _____ DATE: _____


M-K SIGNS
CHICAGO

4900 N. ELSTON AVE
CHICAGO, IL 60630
773-545-4100 / FAX 773-545-9275
EMAIL: Anthony.Chia70@yahoo.com
RC@mksigns.net

AEROTERM
CHICAGO, IL

Colors represented in this drawing are for presentation purposes only.
They will not match your finished product exactly.
Actual color samples can be obtained from your sales representative.
This design is the original and unpublished work of MK SIGNS and may not be reproduced, copied or exhibited in any fashion without the expressed written consent of MK SIGNS. The rights to this design may be purchased

DATE	REVISION	SCALE	DATE
		N.T.S.	7-6-16
		DESIGNER LP	SALES RC
		FILE Aeroterm - Ext Wall Logo	DRAWING NUMBER 2496-1

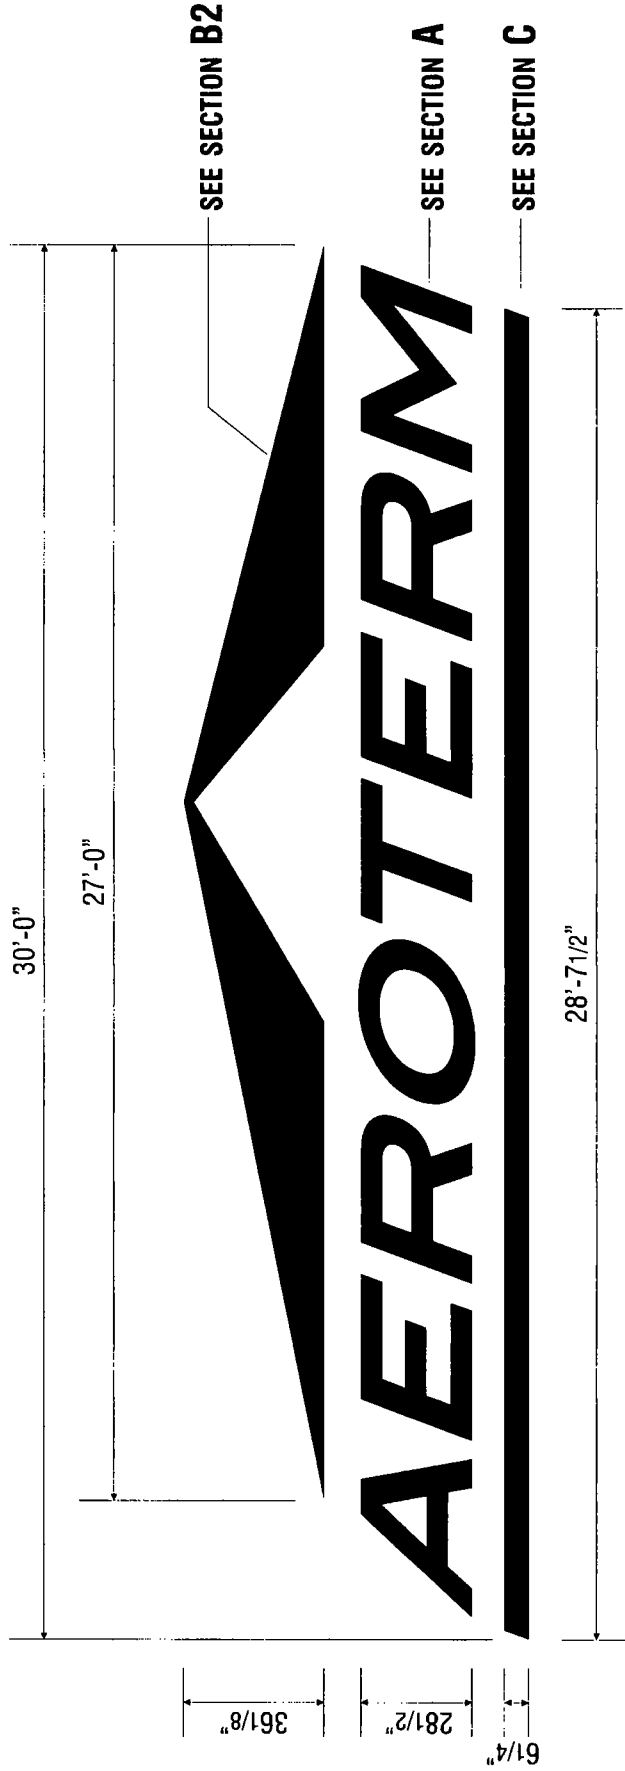

(1) ILLUMINATED LOGO DISPLAY

APPROVED: _____

DATE: _____

M-K SIGNS
CHICAGO

4900 N. ELSTON AVE
CHICAGO, IL 60630

773-545-4424 / FAX 773-545-9275
EMAIL: Anthony.Cliff79@yahoo.com
RC@mksigns.net

<p>AEROTERM CHICAGO, IL</p> <p><small>Colors represented in this drawing are for presentation purposes only. They will not match your finished product exactly. Actual color samples can be obtained from your sales representative. This design is the original and unpublished work of MK SIGNS and may not be reproduced without the written consent of MK SIGNS. The rights to this design may be purchased.</small></p>		<p>DATE</p> <p>7-26-16</p> <p>8-1-16</p>	<p>REVISION</p>	<p>SCALE</p> <p>1/4" = 1'-0"</p>	<p>DATE</p> <p>7-21-16</p>
				<p>DESIGNER</p> <p>LP</p>	<p>SALES</p> <p>RC</p>
				<p>FILE</p> <p>Aeroterm - Ext Wall Logo</p>	<p>DRAWING NUMBER</p> <p>2496-2</p>



CITY OF CHICAGO

DEPARTMENT OF BUILDINGS

Sign Permit Application

APPROVAL NUMBER	APPLICATION NUMBER 100667276	ANNUAL FEE	WORK CODE	DRAWINGS ATTACHED <input type="checkbox"/> YES <input type="checkbox"/> NO
-----------------	---------------------------------	------------	-----------	---

DATE OF APPLICATION 08/30/2016	
ADDRESS OF SIGN 11601 W TOUHY AVE, 60666-	
BUILDING	ORIGINAL PERMIT NUMBER
TYPE OF PERMIT NEW CONSTRUCTION (SIGN)	
PAYER OF ANNUAL INSPECTION MAYS, SEAN 201 WEST STREET ANNAPOLIS, MD 21401 (773)545-4444	
SIGN MANUFACTURER M-K SIGNS INC.	
ADDRESS WHERE SIGN CAN BE SEEN PRIOR TO ERECTION	
TICKET NUMBER 0	REINSPECTION CONTROL NUMBER
TYPE OF SUPPORT FOR SIGN BUILDING	
SIGN BOARD SUPPORT MEMBERS STEEL	
ANNUAL FEE	_____
CONSTRUCTION FEE	700.00
1017 B FEE	_____
TOTAL FEE	700.00
AMOUNT PAID	200.00
BALANCE DUE	\$ 500.00

TYPE OF SIGN FLAT OR BOX					
LENGTH	FT. 30	IN. 0	HEIGHT	FT. 7	IN. 6
AREA	SQ. FT. 225	WEIGHT		LBS. 350	
SIGN HEIGHT ABOVE GRADE/ROOF				FT. 20	
SHAPE OF SIGN IRREGULAR					
SIGN WILL READ AEROTERM					
NO. OF LAMPS 500			TOTAL WATTAGE 600		
TYPE OF LAMP OTHER					
NO. OF BALLAST/TRANSFORMERS 10			INPUT OF TRANSFORMERS 120		
CONTRACTOR WILL INSTALL			<input checked="" type="checkbox"/> FEEDERS <input checked="" type="checkbox"/> CUSTOMER LEADS		
TYPE OF SWITCH SPECIAL					
LOCATION OF SWITCH OUTSIDE SIGN					
SIGN LOCATION WALL LETTERS ON 836 BUILDING					

The undersigned certify that the statements in this application are true and correct and that all work done under the proposed permit will conform to the requirements of the Chicago Municipal Code

REG NO	E05834
ELECT CONTR M-K SIGNS, INC.	ELECTR
ADDRESS 4900 N. ELSTON AVE. CHICAGO, IL 60630	
SUPERVISOR SIGNATURE 	

BOND NO	REG NO	E05834
SIGN ERECTOR M-K SIGNS, INC.	SIGNER	
ADDRESS 4900 N. ELSTON AVE CHICAGO IL, 60630		
SIGNATURE 		

The permit issued on this application will authorize only signs here applied for. If other signs are to be erected they must be covered by additional permits

City of Chicago
Rahm Emanuel, Mayor



Department of Buildings
Judith Frydland, Commissioner

TYPE OF BUSINESS <u>COMMERCIAL</u> Other: _____	SIGN BOND REQUIRED? <input type="checkbox"/> YES
Name: <u>AEROTERM</u>	COUNCIL ORDER REQUIRED <input checked="" type="checkbox"/> YES
LIC #: _____	
Renewal Date: _____	IS SPECIAL PERMISSION REQUIRED FROM CHIEF ELECTRICAL

Projects Over:

Private Property

Public Way Grant Permit #: _____

Planned Development/Manufacturing PMD/PD#: AIRPORT #1

Zoning District: OTHER Other: OHARE

TYPE OF SIGN:

ADVERTISING ILLUMINATE MOVEABLE

BUSINESS FLASHING

TOTAL STREET FRONTAGE OF LOT (IN FEET) 2,000

TOTAL AREA OF NEW SIGN (SQ.FT.) 225

TOTAL AREA OF ALL SIGNS ON LOT (SQ.FT.) 1

HEIGHT OF SIGN ABOVE GRADE (TO TOP) 27ft 6in

DISTANCE OF CURB LINE OUTER EDGE (ft) 9

DISTANCE OF STRUCTURE INNER EDGE (ft) 10

DISTANCE FROM (ft):

A. PUBLIC PARK (OVER 10 ACRES) _____

B. EXPRESSWAY (IF LESS THAN 1,000 FT.) _____

C. RESIDENCE DISTRICT (ADVERTISING SIGNS ONLY) _____

IF REPLACEMENT SIGN OR CHANGE OF FACE, WHAT DOES THE EXISTING SIGN READ?

Original Payee: _____

Landmark Hold: Status: _____

ZONING (OFFICE USE ONLY)

YES

IF YES, ATTACH LETTER OF REQUEST


TIME STAMP

SIGN CLERK	APPROVED FOR PERMIT
------------	---------------------

REMARKS

**CITY OF CHICAGO
DEPARTMENT OF ZONING AND LAND USE PLANNING
SIGN SITE PLAN
(ALL INFORMATION MUST BE COMPLETED AND LEGIBLE)**

Site Address: 836 N. PATTON DR 2 of 2 applications
 Sign Company: M-K SIGNS INC Rep Name: ANTHONY @ira
 Phone (773) 545-4444 EXT _____ (Below: Building, streets and location of sign on lot or structure)
 North

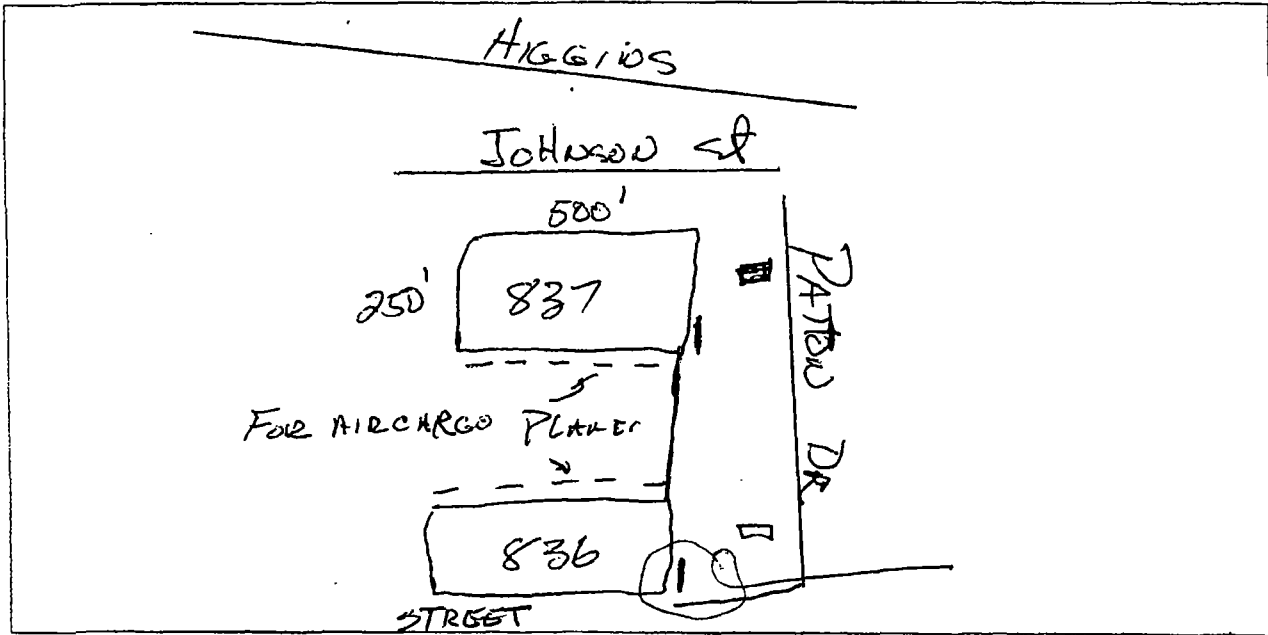

SIGN USE:

- Bus. ID (On-premise)
- Business Lice. # _____
- _____ (On-premise)

PERMIT TYPE:

- New Construction
- Change of Face _____
- Previous Permit # _____

TYPE OF SIGN:

- Flat Wall
- Freestanding
- Awning
- Marquee
- High Rise Building
- Projecting Private
- Projecting Public Way
- Public Way Use -Permit # _____

SIGN CHARACTERISTICS:

- Non- Illuminated
- Illuminated
- Changing Image
- Video Display
- Flashing

DISTANCE FROM:

- Curb Line: 10'
- Expressway, Toll Roads or Major Route _____
- (n/a if over 1000 ft) _____
- Park (over 10 acres) _____
- Residential Zone _____
- Existing Off-premise on same side of street: _____

TOTAL SQUARE FOOTAGE:

Square footage of this proposed sign 225
 Gross area of all proposed signs 378
 Area of all existing signs _____
 (not including proposed) on Zoning Lot 0

Signature: _____

Date: 9/8/16