



City of Chicago



O2016-243

Office of the City Clerk

Document Tracking Sheet

Meeting Date:	1/13/2016
Sponsor(s):	Hopkins (2)
Type:	Ordinance
Title:	Grant(s) of privilege in public way for Chicago Sinai Congregation
Committee(s) Assignment:	Committee on Transportation and Public Way

ORDINANCE
CHICAGO SINAI CONGREGATION
Acct. No. 46973 - 1
Permit No. 1121068

Be It Ordained by the City Council of the City of Chicago:

SECTION 1. Permission and authority are hereby given and granted to CHICAGO SINAI CONGREGATION, upon the terms and subject to the conditions of this ordinance to maintain and use, as now constructed, one (1) Bay Window(s) projecting over the public right-of-way adjacent to its premises known as 15 W. Delaware Pl..

Said Bay Window(s) at Delaware Street measure(s):

One (1) at eight (8) feet in length, and two point six (2.6) feet in width for a total of twenty point eight (20.8) square feet.

The location of said privilege shall be as shown on prints kept on file with the Department of Business Affairs and Consumer Protection and the Office of the City Clerk.

Said privilege shall be constructed in accordance with plans and specifications approved by the Department of Transportation (Division of Project Development).


This grant of privilege in the public way shall be subject to the provisions of Section 10-28-015 and all other required provisions of the Municipal Code of Chicago.

The grantee shall pay to the City of Chicago as compensation for the privilege #1121068 herein granted the sum of seventy-five (\$75.00) per annum in advance.


A 25% penalty will be added for payments received after due date.

The permit holder agrees to hold the City of Chicago harmless for any damage, relocation or replacement costs associated with damage, relocation or removal of private property caused by the City performing work in the public way.

Authority herein given and granted for a period of five (5) years from and after 01/10/2016.

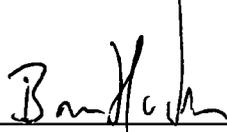Alderman  _____

Brian Hopkins 2nd Ward

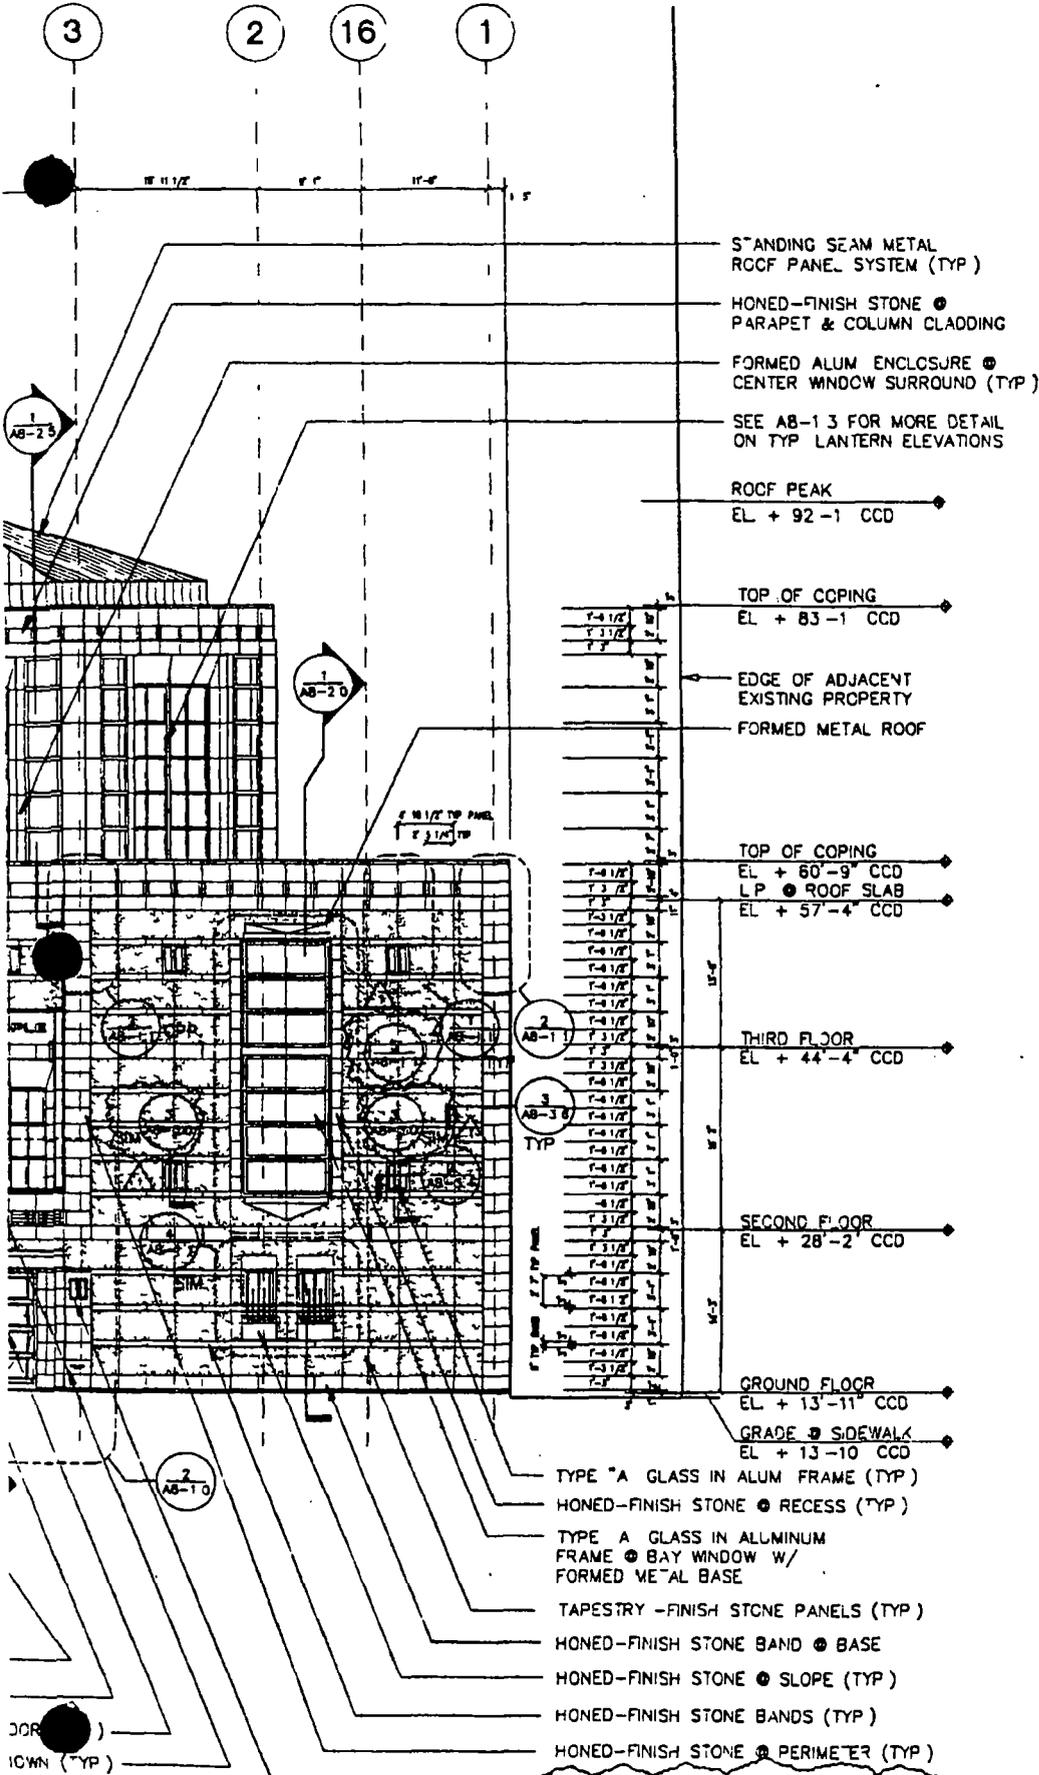

NOTE GROUT ALL CMU BACK-UP MASONRY SOLID AND REINFORCE WITH #6 @ 48" O.C

NOTE ALL ALUMINUM WINDOW FRAMING TO BE SYSTEM A AS REFERRED TO IN THE SPECIFICATIONS UNLESS NOTED OTHERWISE

CHICAGO SINAI CONGREGATION
SINAI TEMPLE
 Chicago Illinois

LOHAN ASSOCIATES
 ARCHITECTS, PLANNERS, AND INTERIOR DESIGNERS
 CHICAGO, ILLINOIS

TT-CBM ENGINEERS
 STRUCTURAL ENGINEERS
 CHICAGO, ILLINOIS

COSENTINI ASSOCIATES
 MEP ENGINEERS
 CHICAGO, ILLINOIS

NO	DATE	DESCRIPTION
	11-22-84	ISSUED FOR SCHEMATIC DESIGN
	03-22-88	ISSUED FOR DESIGN DEVELOPMENT
	08-08-88	ISSUED FOR DESIGN DEVELOPMENT
	08-28-88	ISSUED FOR FOUNDATION PERMIT
	09-01-88	ISSUED FOR FOUNDATION BID
	10-06-88	ISSUED FOR REVIEW
	10-30-88	ISSUED FOR BLDG. ENCLOSURE
	12-01-88	ISSUED FOR MEP BID
	12-18-88	ISSUED FOR BLDG. BASH BUILDING

DRAWING TITLE
BUILDING ELEVATION NORTH

SEAL	DRAWING NUMBER A3-1
	DATE Dec. 15, 1988
	SCALE 1/8" = 1'-0"
	DRAWN MCB
	PROJ NO 84400 00

CONSTRUCTION



01/13/2016

Alderman **Brian Hopkins**
Ward # **02**
City of Chicago
City Hall, Room **200**
121 North LaSalle Street
Chicago, Illinois 60602

Re: An ordinance to use and maintain a portion of the public right-of-way for **one (1) bay window(s)** for **CHICAGO SINAI CONGREGATION**, adjacent to the premises known as **15 W. Delaware Pl.**

Dear Alderman **Brian Hopkins**:

The applicant referenced above has requested the use of the public right-of-way for a **bay window(s)**. An ordinance has been prepared by the Department of Business Affairs and Consumer Protection – Small Business Center - Public Way Use Unit for presentation to the City Council. Because this request was made for properties located in your ward, as approved by you as per the attached, I respectfully request that you introduce the attached ordinance at the next City Council meeting.

If you have any questions regarding this ordinance, please contact Anthony Bertuca at (312) 744-5506.

Department of Business Affairs and Consumer Protection