


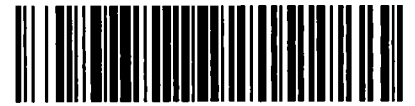

# City of Chicago



Or2023-105

Office of the City Clerk

## Document Tracking Sheet

<b>Meeting Date:</b>	3/15/2023
<b>Sponsor(s):</b>	Reilly (42)
<b>Type:</b>	Order
<b>Title:</b>	Issuance of permits for sign(s)/signboard(s) at 111 N. State St. - Permit Number 101000329
<b>Committee(s) Assignment:</b>	Committee on Zoning, Landmarks and Building Standards

CITY COUNCIL  
COMMITTEE ON ZONING, LANDMARKS AND BUILDING STANDARDS

COUNCIL ORDER

RE: Approval of sign over 100 square feet in area or over 24 feet above grade

ORDERED, that the City Council hereby approves the following sign application submitted by:

Applicant\*: Macy's

(\* The Applicant is the owner of the real property or the business tenant of the real property. Do not list the sign contractor, sign erector, sign company or advertising entity in the above space.)

This Order approves the following sign in accordance with Municipal Code of Chicago Section 13-20-680:

Address of Sign: 111 N. State St Chicago, IL 60602

Zoning District: DX-16

DOB Sign Permit Application #: 101000329

Sign Details:

1. On-premise  OR Off-premise

2. Static sign  OR Dynamic-image display sign

3. Number of sign faces 2

4. Projecting over the public way  (Yes or No) If yes, Public Way Use #: BACP1758605

5. Dimensions: Length 3 feet 0 inches Height 12 feet 0 inches


Total square feet in area: 36 feet 0 inches

6. Height above grade: 28 feet 0 inches

7. Elevation (side of building or lot where the sign will be erected): South


8. Name of Sign Contractor/Erector: Olympik Signs

To be legal, such sign shall comply with all provisions of Title 17 of the Chicago Municipal Code ("Zoning Ordinance") and all other provisions of the Municipal Code governing the permitting, construction and maintenance and removal of signs and sign structures. Failure of the applicant and the applicant's successors to comply shall be grounds for invalidation or revocation of the sign permit.

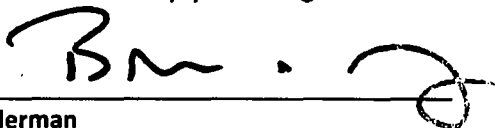  
Alderman

42  
Ward

20

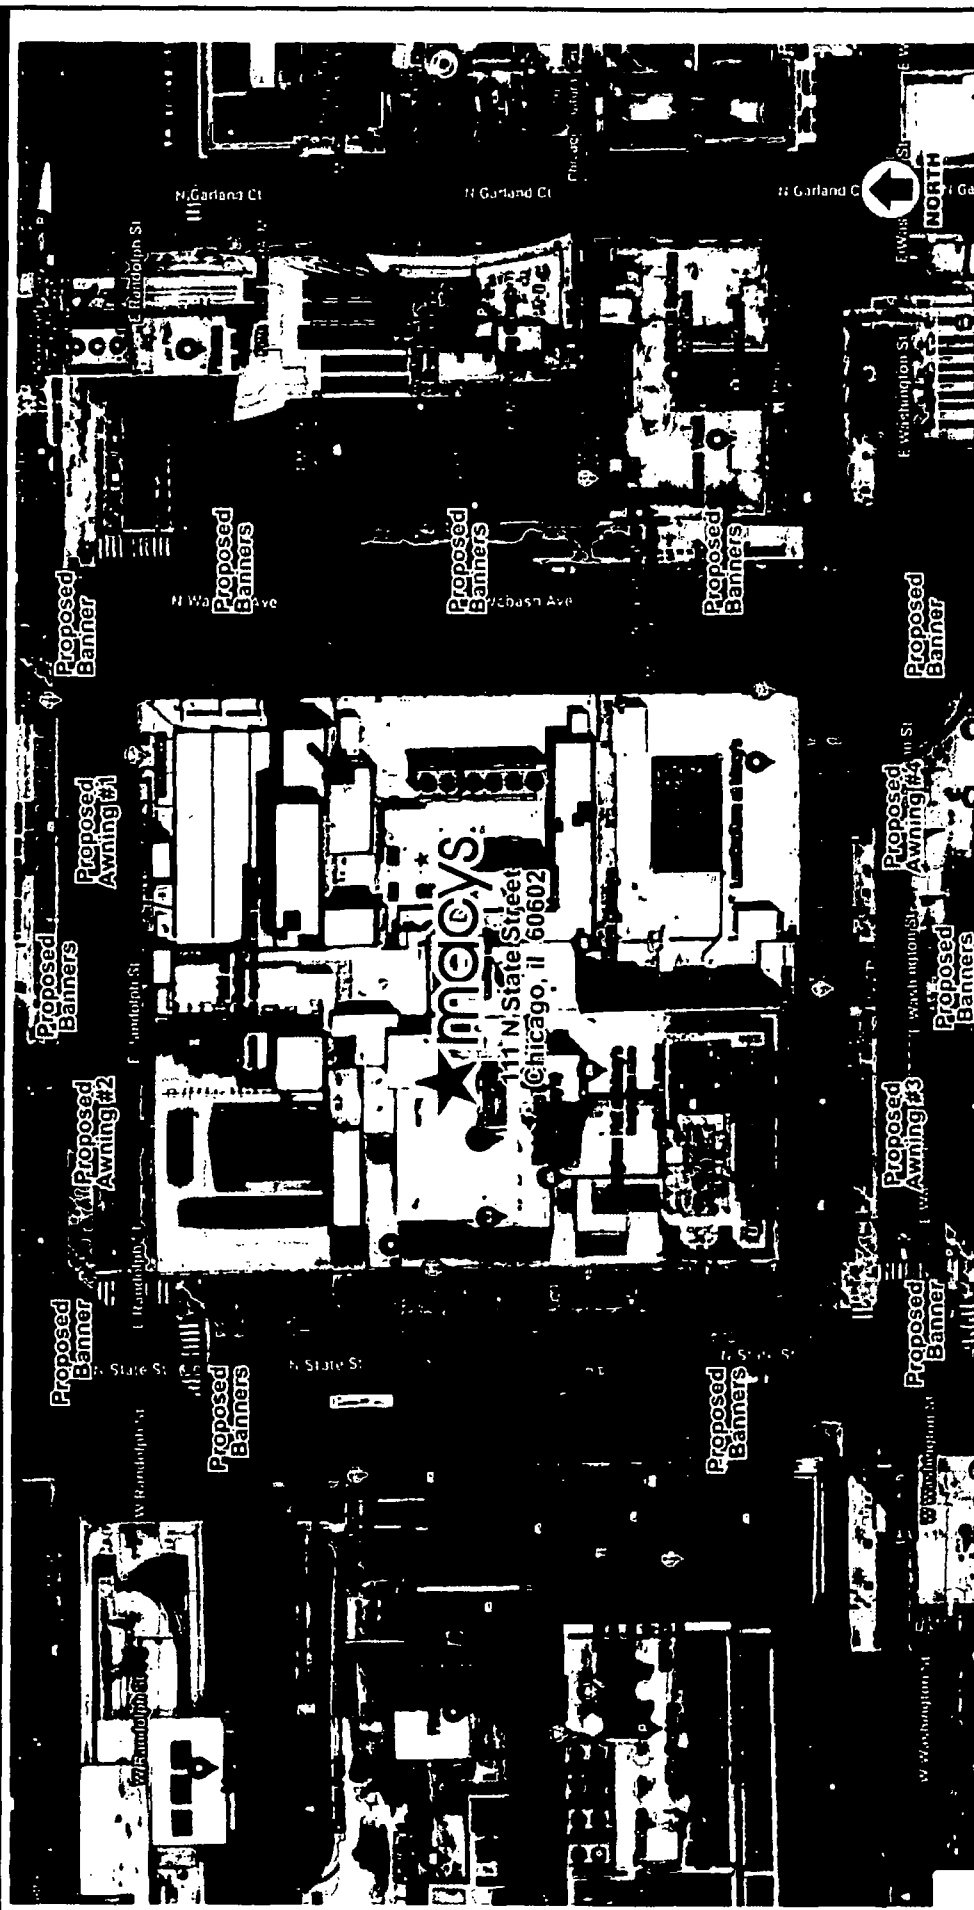

Site Plan -



account representative  
**ROBBY WHITEHEAD** / client

111 N State Street  
Chicago, IL 60602


job#: 22-9282  
09-27-22  
rev.#

drawn by  
PAMELA F

Comments:

**OLYMPIK SIGNS** 1130 Tr. Clair Road / Lombard, IL 60148 Ph.# 630.424.6100 Fax.# 630.424.6120 [WWW.OLYSIGNS.COM](http://WWW.OLYSIGNS.COM)

**SITE PLAN**

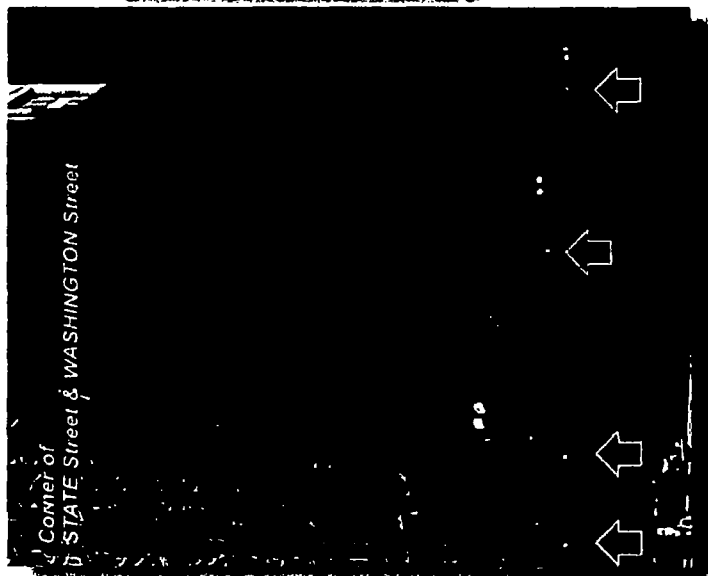

Black

**Sunbrella Banner Material -**

D/F Vertical Pocket Banner with "macy's" logo directly printed onto Sunbrella Black Mayfield Material.

4808-0000 / 48" (117cm)  
8008-0000 / 80" (182cm)  
8008 / 0000 / 80" (203cm)



111 N State Street  
Chicago, IL 60602


account representative / client  
ROBBY WHITEHEAD

**OLYMPIK**  
**SIGNS**

1130 N. Garfield  
Lombard, IL 60148 Ph: 630.424.6100

[WWW.OLYSIGNS.COM](http://WWW.OLYSIGNS.COM)

OLYMPIK SIGNS, INC. is a professional sign and banner company. We are committed to providing the highest quality of service and products. Our products are made in the USA and are available in a wide variety of materials and finishes. We are proud to be a part of the sign industry and to serve our clients with the highest quality of service and products.

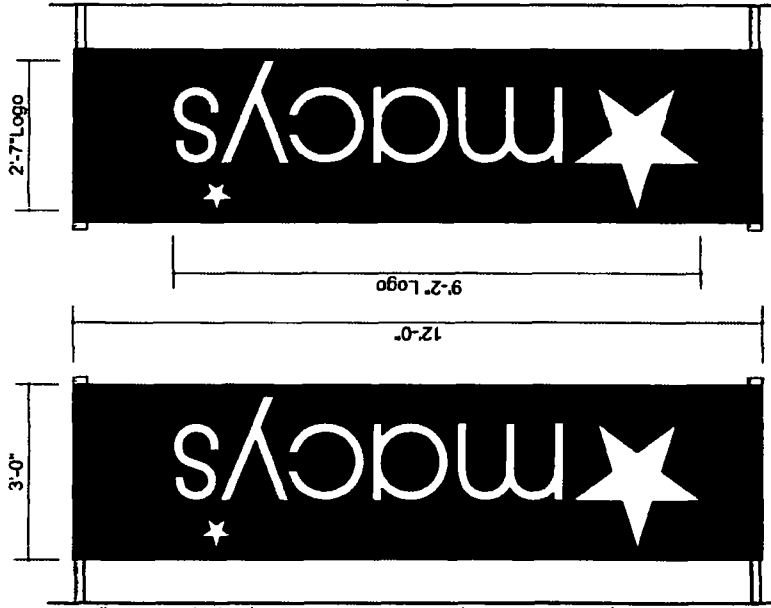

Left Side View

Right Side View

**D/F Banner - Direct Print Onto Sunbrella Material**


Scale 1/2" = 1'-0"  
City: (18) Required  
Square Footage: 36.0  
D/F Vertical Pocket Banner with "macy's" logo directly printed onto Sunbrella Black Mayfield Material. hemmed & sewn on all 4 sides. Exact pole hardware to be determined. Installation method to be determined on field conditions. Drawing for concept purposes only.

job#: 22-9282  
09-27-22

drawn by  
PAMELA F

Comments:

**SIGN LAYOUT**

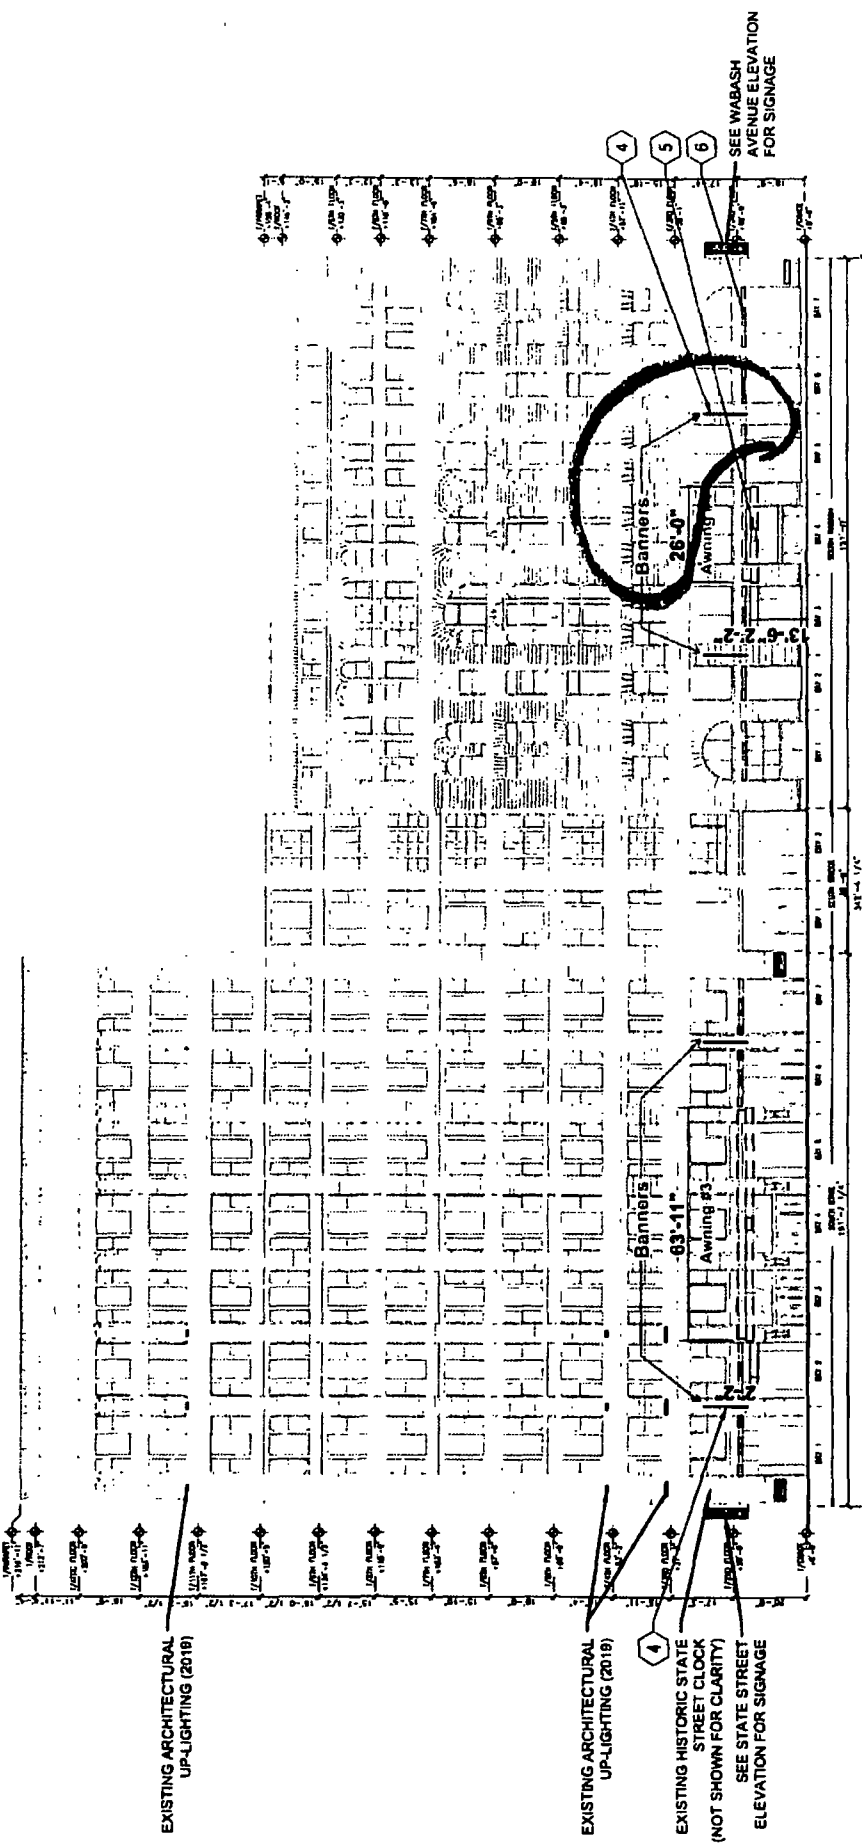

South Building Elevation - Washington Street

Scale 1/32" = 1'-0"



account representative  
ROBBY WHITEHEAD / client

111 N State Street  
Chicago, IL 60602

job#: 22-9282  
05-27-22 / rev.#

Comments:

WWW.OLYMPIKSIGNS.COM  
1130 N. Garland  
Lombard, IL 60148 Ph.# 630.424.6100 Fx.# 630.424.6120

OLYMPIK SIGNS

WASHINGTON ELEVATION