



# City of Chicago



O2018-6471

## Office of the City Clerk Document Tracking Sheet

<b>Meeting Date:</b>	7/25/2018
<b>Sponsor(s):</b>	Austin (34)
<b>Type:</b>	Ordinance
<b>Title:</b>	Grant(s) of privilege in public way for Grand Motel
<b>Committee(s) Assignment:</b>	Committee on Transportation and Public Way

ORDINANCE  
GRAND MOTEL  
Acct. No. 22579 - 1  
Permit No. 1133602

*Be It Ordained by the City Council of the City of Chicago:*

SECTION 1. Permission and authority are hereby given and granted to GRAND MOTEL, upon the terms and subject to the conditions of this ordinance to maintain and use one (1) sign(s) projecting over the public right-of-way attached to its premises known as 10022 S. Halsted St..

Said sign structure(s) measures as follows; along S. Halsted Street:

One (1) at twelve (12) feet in length, six (6) feet in height and twelve (12) feet above grade level.

The location of said privilege shall be as shown on prints kept on file with the Department of Business Affairs and Consumer Protection and the Office of the City Clerk.

Said privilege shall be constructed in accordance with plans and specifications approved by the Department of Transportation (Division of Project Development) and Zoning Department - Signs.

This grant of privilege in the public way shall be subject to the provisions of Section 10-28-015 and all other required provisions of the Municipal Code of Chicago.

The grantee shall pay to the City of Chicago as compensation for the privilege #1133602 herein granted the sum of three hundred (\$300.00) per annum in advance.


A 25% penalty will be added for payments received after due date.

The permit holder agrees to hold the City of Chicago harmless for any damage, relocation or replacement costs associated with damage, relocation or removal of private property caused by the City performing work in the public way.


Authority herein given and granted for a period of five (5) years from and after 04/09/2018.

Alderman Carrie M. Austin

Carrie M. Austin 34<sup>th</sup> Ward

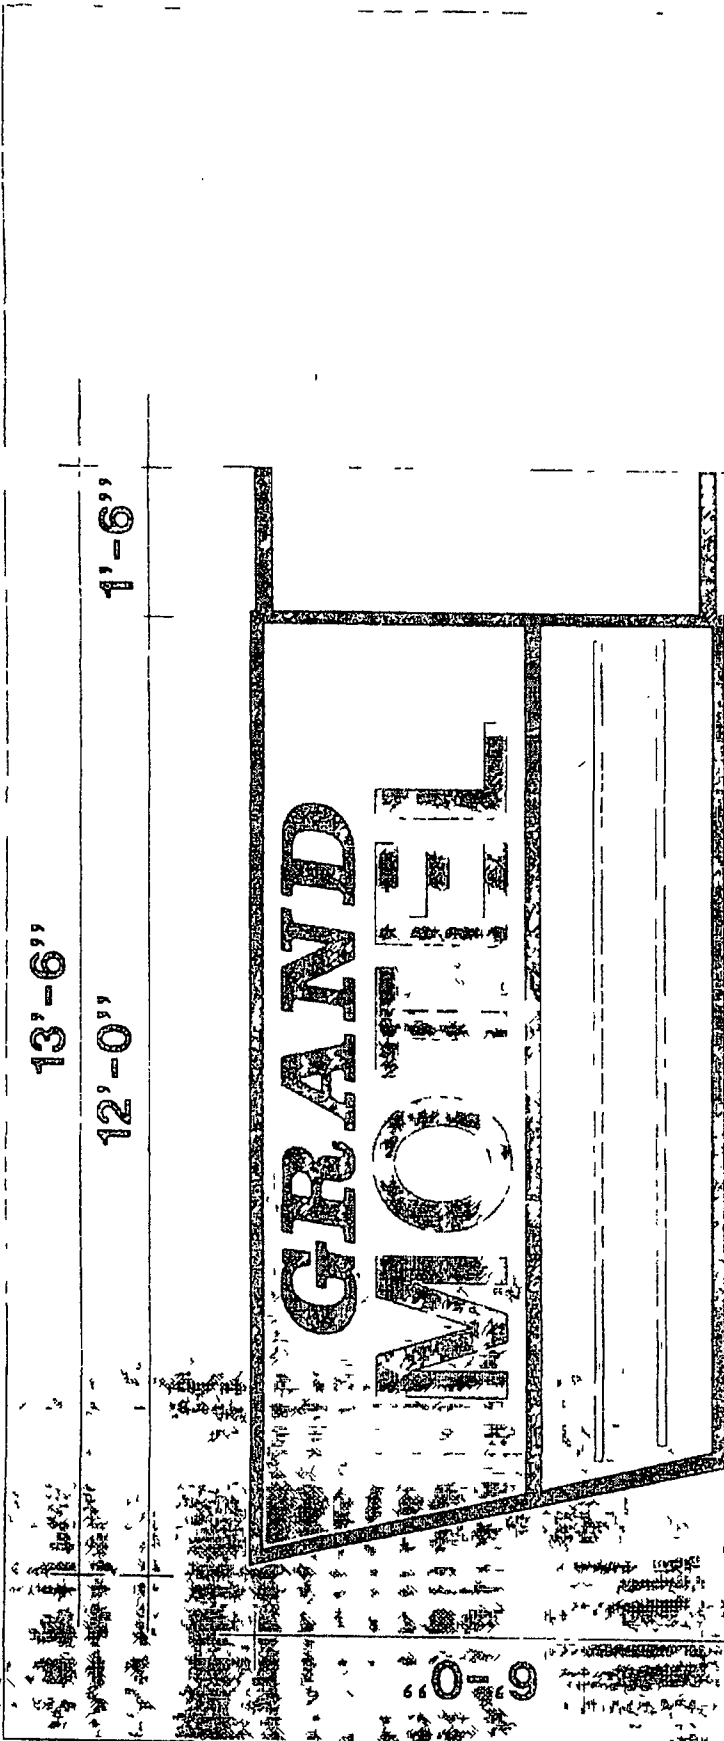

**6'x12' PROJECTING SIGN  
EXTENDING 13'-6" OVER PUBLIC ROW**

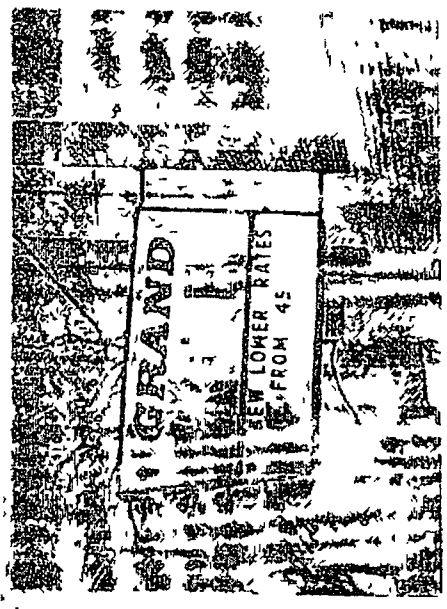

<b>Best Neon Sign</b>	
SCALE 1/8" = 1'-0"	DATE 3/21/78
CUSTOMER GUY D. MOSE	
ADDRESS 10000 S. 41ST ST. S.	
CITY TOLSON	STATE I
ARTIST J.C.	DATE
APPROVED	DATE
<b>CUSTOMER APPROVAL</b>	

By signing the approval box on this sketch, I warrant that I am accepting all details of this drawing. This includes artwork, specifications, dimensions, spelling, and any other representations herein. I also warrant that other representations on this sketch are approximate and may not match constructed product exactly.



Department of Business Affairs and Consumer Protection  
Small Business Center - Public Way Use Unit  
City Hall - 121 N LaSalle Street, Room 800 • Chicago, IL 60602  
312-74-GOBIZ / 312-744-6249 • (312) 744-1944 (TTY)  
<http://www.cityofchicago.org/bacp>

## 2<sup>nd</sup> ATTEMPT AT INTRODUCTION

07/25/2018

Alderman **Carrie M. Austin**  
Ward # **34**  
City of Chicago  
City Hall, Room **200**  
121 North LaSalle Street  
Chicago, Illinois 60602

Re: An ordinance to use and maintain a portion of the public right-of-way for **one (1) sign(s)** for **GRAND MOTEL**, adjacent to the premises known as **10022 S. Halsted St.**.

Dear Alderman **Carrie M. Austin**:

The applicant referenced above has requested the use of the public right-of-way for a **sign(s)**. An ordinance has been prepared by the Department of Business Affairs and Consumer Protection – Small Business Center - Public Way Use Unit for presentation to the City Council. Because this request was made for properties located in your ward, as approved by you as per the attached, I respectfully request that you introduce the attached ordinance at the next City Council meeting.

If you have any questions regarding this ordinance, please contact Anthony Bertuca at (312) 744-5506.

**Department of Business Affairs and Consumer Protection**