



Office of the City Clerk



O2012-5277

Office of the City Clerk

City Council Document Tracking Sheet

Meeting Date: 7/25/2012

Sponsor(s): Reilly, Brendan (42)

Type: Ordinance

Title: Grant(s) of privilege in public way for Conrad Chicago - illuminated glass panels

Committee(s) Assignment: Committee on Transportation and Public Way

ORDINANCE
CONRAD CHICAGO
Acct. No. 310784 - 1
Permit No. 1101959

Be It Ordained by the City Council of the City of Chicago:

SECTION 1. Permission and authority are hereby given and granted to CONRAD CHICAGO, upon the terms and subject to the conditions of this ordinance to maintain and use, as now constructed, four (4) Illuminated Glass Panel(s) projecting on and over the public right-of-way adjacent to its premises known as 521 N. Rush St..

Three (3) existing Illuminated Glass Panel(s) located along North Rush Street at the hotel drop off area (grade level) and measure as follows:

Two (2) illuminated glass panels measures twelve (12) feet, six (6) inches in length and three (3) feet, three (3) inches in width.

One (1) illuminated glass panel measure twenty-seven (27) feet, six (6) inches in length and three (3) feet, three (3) inches in width.

One (1) existing Illuminated Glass Panel located along North Rush Street at the ceiling of the drop off area eleven (11) feet, nine (9) inches above grade level and measure as follows:

One (1) illuminated glass panel twenty-seven (27) feet, six (6) inches in length and seven (7) feet, six (6) inches in width.

The location of said privilege shall be as shown on prints kept on file with the Department of Business Affairs and Consumer Protection and the Office of the City Clerk.

Said privilege shall be constructed in accordance with plans and specifications approved by the Department of Planning and Development and Department of Transportation (Division of Project Development).


This grant of privilege in the public way shall be subject to the provisions of Section 10-28-015 and all other required provisions of the Municipal Code of Chicago.


The grantee shall pay to the City of Chicago as compensation for the privilege #1101959 herein granted the sum of eight thousand fifty-seven (\$8,057.00) per annum in advance.

A 25% penalty will be added for payments received after due date.

The permit holder agrees to hold the City of Chicago harmless for any damage, relocation or replacement costs associated with damage, relocation or removal of private property caused by the City performing work in the public way.

Authority herein given and granted for a period of five (5) years from and after 09/05/2012.

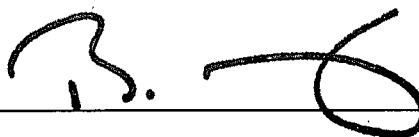Alderman 
Brendan Reilly 42nd Ward

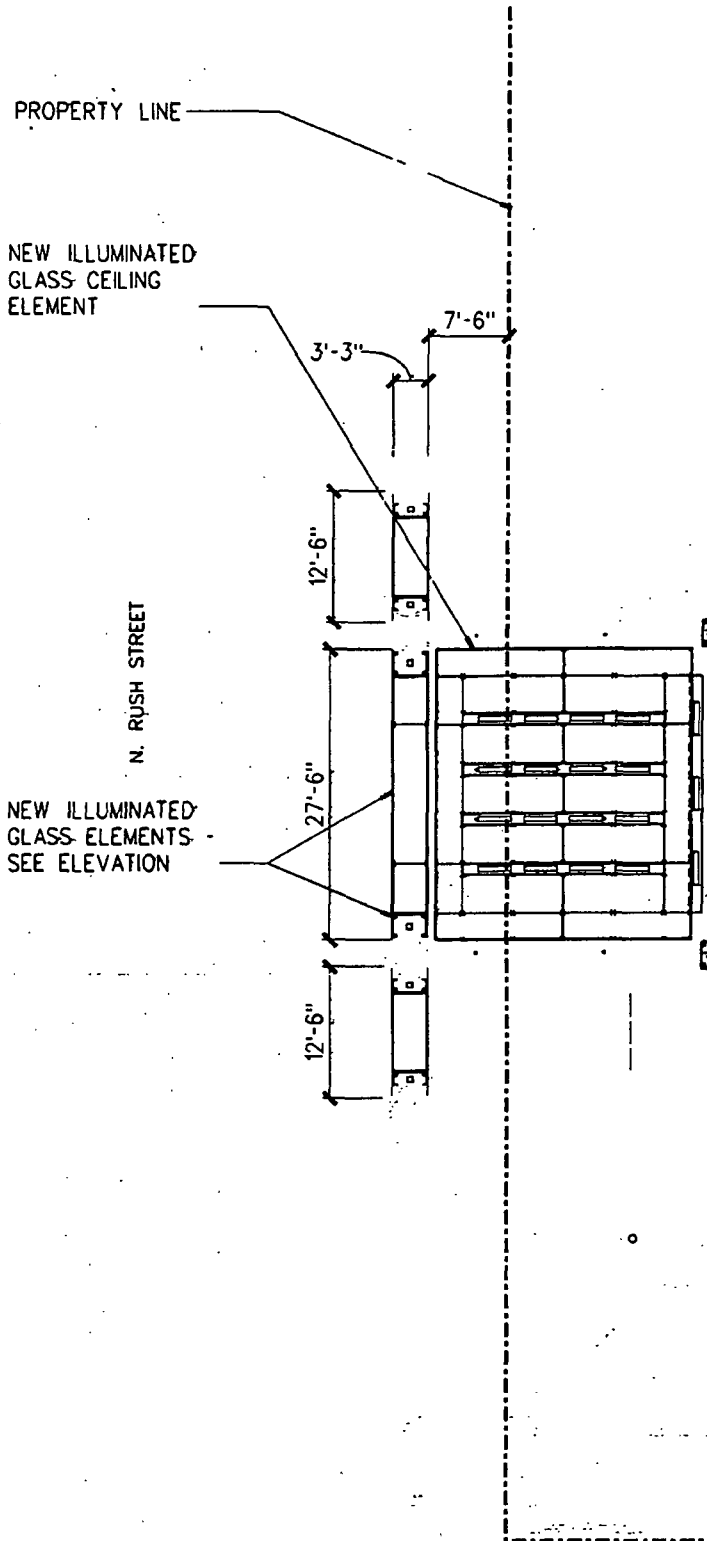

030

E. ILLINOIS STREET

REFLECTED CEILING PLAN

CONRAD HOTEL PORTE COCHERE RENOVATION: ILLUMINATED GLASS

SCALE: 1"=16'