



City of Chicago



O2018-499

Office of the City Clerk

Document Tracking Sheet

Meeting Date:	1/17/2018
Sponsor(s):	Reilly (42)
Type:	Ordinance
Title:	Grant(s) of privilege in public way for Boarding House
Committee(s) Assignment:	Committee on Transportation and Public Way

ORDINANCE
BOARDING HOUSE
Acct No. 368359 - 1
Permit No. 1129617

Be It Ordained by the City Council of the City of Chicago:

SECTION 1. Permission and authority are hereby given and granted to BOARDING HOUSE, upon the terms and subject to the conditions of this ordinance to maintain and use, as now constructed, one (1) Handicap Ramp on the public right-of-way adjacent to its premises known as 720 N. Wells St..

Said Handicap Ramp at N. Wells St measure(s):

One (1) at thirty-one point seven five (31.75) feet in length, and four point nine two (4.92) feet in width for a total of one hundred fifty-six point two one (156.21) square feet.

The location of said privilege shall be as shown on prints kept on file with the Department of Business Affairs and Consumer Protection and the Office of the City Clerk

Said privilege shall be constructed in accordance with plans and specifications approved by the Department of Transportation (Division of Project Development) and Mayor's Office for People with Disabilities.


This grant of privilege in the public way shall be subject to the provisions of Section 10-28-015 and all other required provisions of the Municipal Code of Chicago.


The grantee shall pay to the City of Chicago as compensation for the privilege #1129617 herein granted the sum of one thousand four hundred two (\$1,402.00) per annum in advance.

A 25% penalty will be added for payments received after due date.


The permit holder agrees to hold the City of Chicago harmless for any damage, relocation or replacement costs associated with damage, relocation or removal of private property caused by the City performing work in the public way.

Authority herein given and granted for a period of five (5) years from and after 09/12/2017:

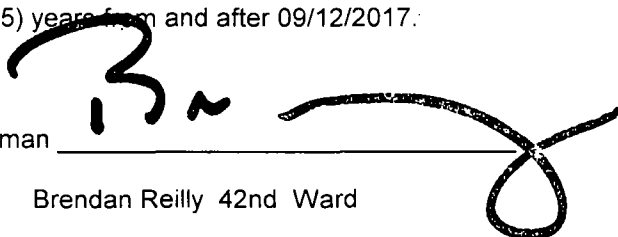Alderman 
Brendan Reilly 42nd Ward

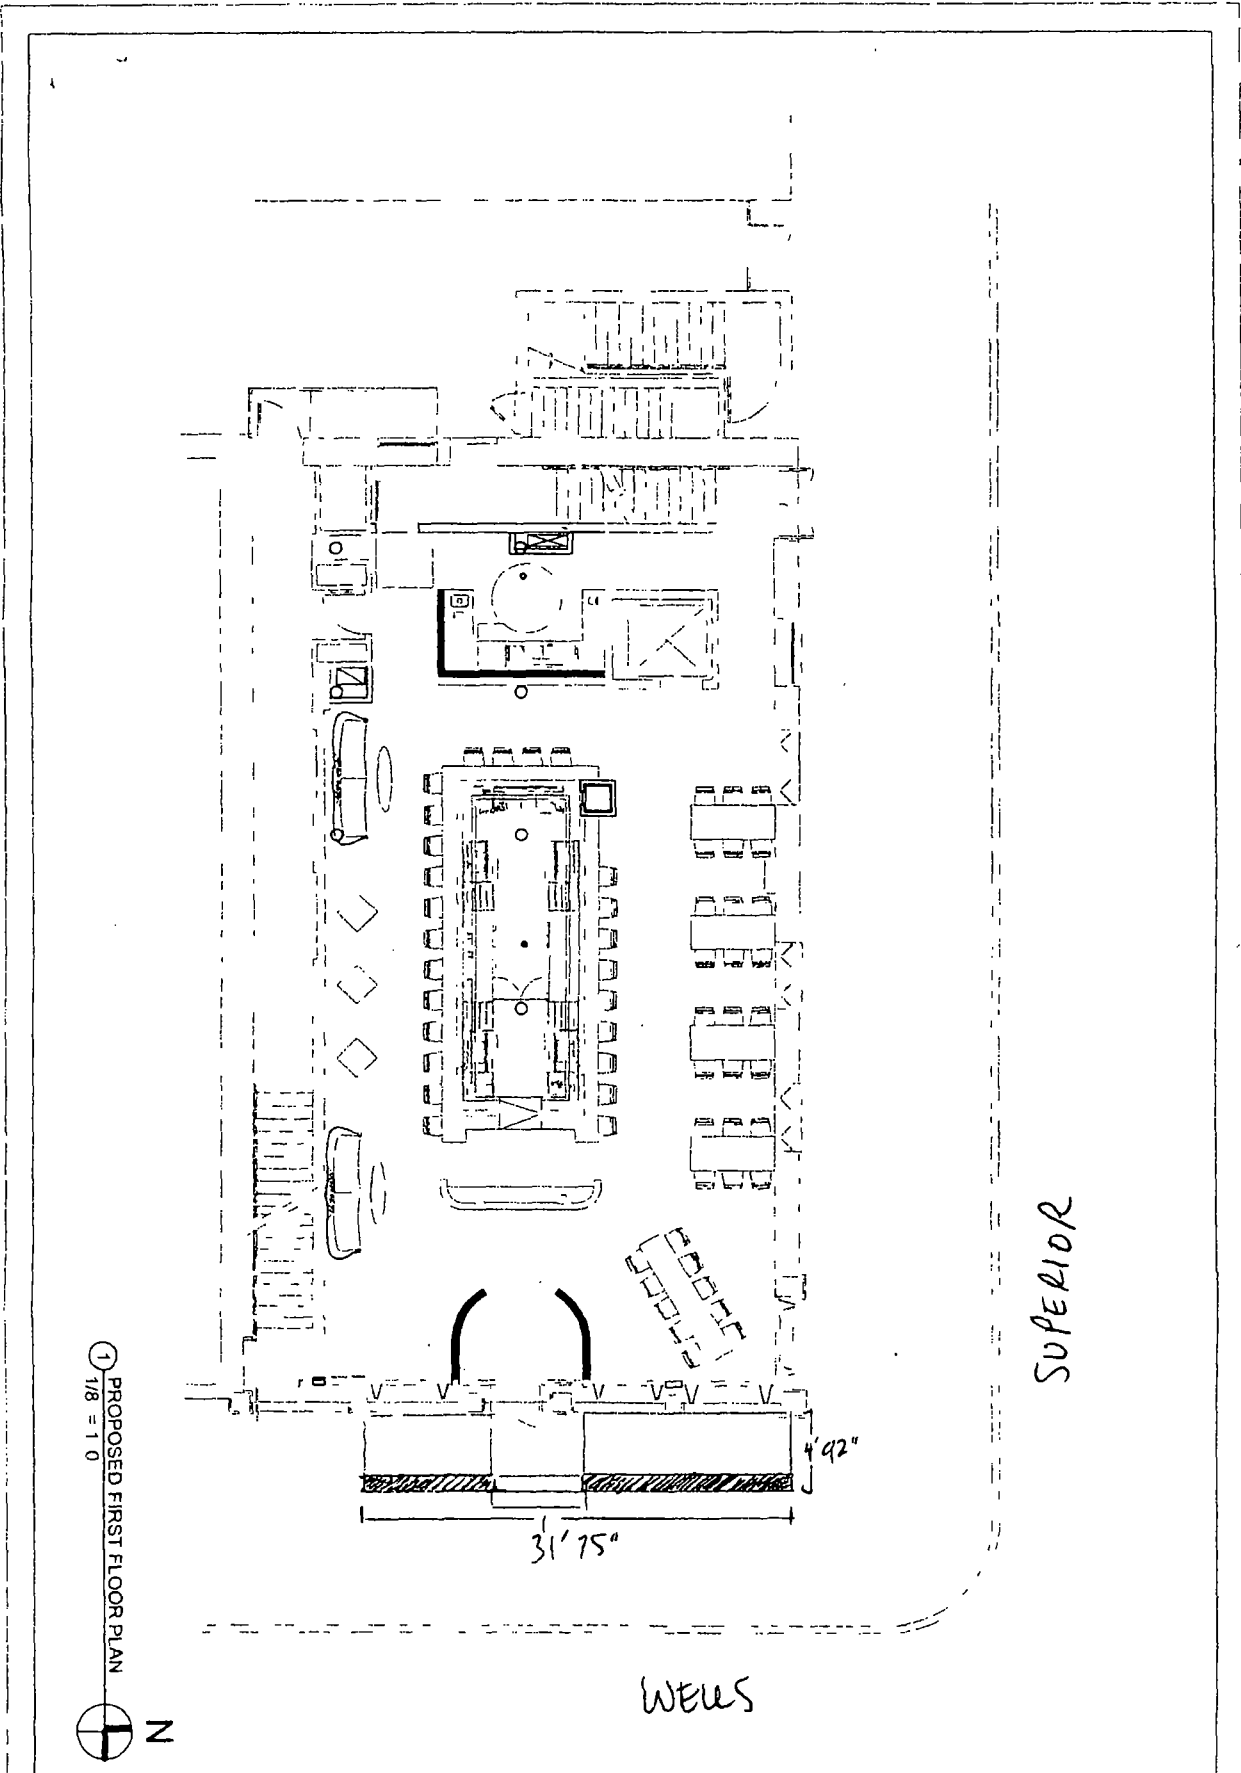

1 PROPOSED FIRST FLOOR PLAN
1/8" = 1' 0"

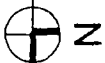

Chicago Building Design P.C.

111 N. Dear St. Chicago, IL 60614
p. 31.46.0007 f @chicagobuilding.com

THE BOARDING HOUSE
720 NORTH WELLS
Chicago IL 60610

Project number	11 C-651
Date	03 26 2012
Drawn by	AGD
Checked by	J.J. ; Scale 1/8" = 1' 0"