



Office of the Chicago City  
Clerk



O2012-4549

Office of the City Clerk

City Council Document Tracking Sheet

<b>Meeting Date:</b>	6/27/2012
<b>Sponsor(s):</b>	Fioretti, Bob (2)
<b>Type:</b>	Ordinance
<b>Title:</b>	Grant(s) of privilege in public way for Provident Hospital
<b>Committee(s) Assignment:</b>	Committee on Transportation and Public Way

ORDINANCE  
PROVIDENT HOSPITAL  
Acct. No. 204736 - 1  
Permit No. 1101929

*Be It Ordained by the City Council of the City of Chicago:*

SECTION 1. *Permission and authority are hereby given and granted to PROVIDENT HOSPITAL, upon the terms and subject to the conditions of this ordinance to maintain and use, as now constructed, four (4) Conduit(s) under the public right-of-way adjacent to its premises known as 500 E. 51st St..*

Said Conduit(s) at 430 E 50th Place measure(s):

Four (4) at fifty (50) feet in length, and two (2) feet in width for a total of four hundred (400) square feet.

The location of said privilege shall be as shown on prints kept on file with the Department of Business Affairs and Consumer Protection and the Office of the City Clerk.

Said privilege shall be constructed in accordance with plans and specifications approved by the Department of Transportation (Division of Project Development) and Department of Transportation (Office of Underground Coordination).

This grant of privilege in the public way shall be subject to the provisions of Section 10-28-015 and all other required provisions of the Municipal Code of Chicago.

The grantee shall pay to the City of Chicago as compensation for the privilege #1101929 herein granted the sum of one thousand two hundred (\$1,200.00) per annum in advance.


A 25% penalty will be added for payments received after due date.

The permit holder agrees to hold the City of Chicago harmless for any damage, relocation or replacement costs associated with damage, relocation or removal of private property caused by the City performing work in the public way.

Authority herein given and granted for a period of five (5) years from and after 06/13/2012.

Alderman Pat Dowell

Pat Dowell 3rd Ward

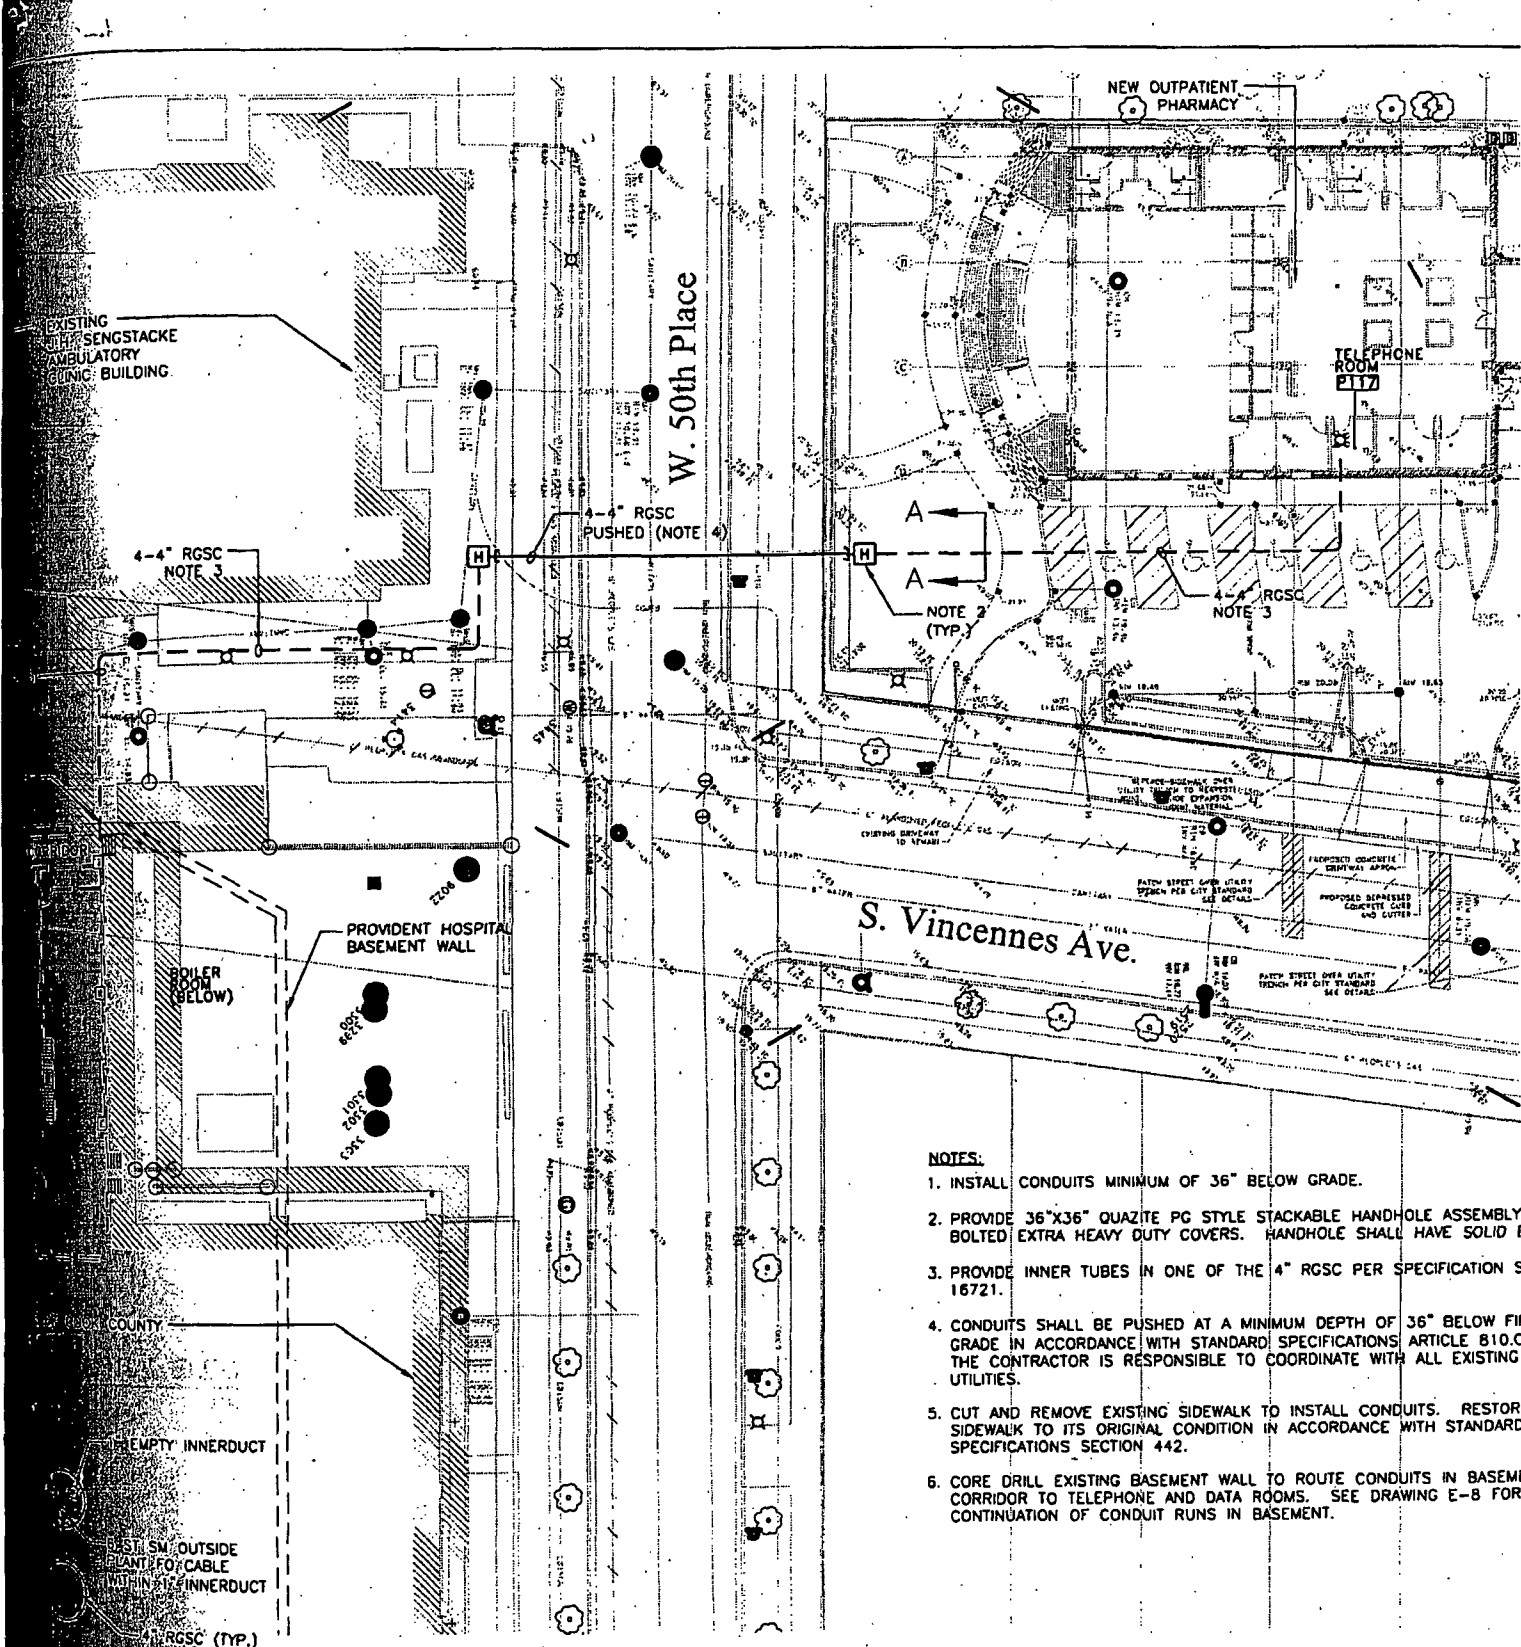

EXISTING SENGSTACKE AMBULATORY CLINIC BUILDING.

4-4" RGSC NOTE 3

W. 50th Place

4" RGSC PUSHED (NOTE 4)

NEW OUTPATIENT PHARMACY

TELEPHONE ROOM 2117

NOTE 2 (TYP.)

4" RGSC NOTE 3

PROVIDENT HOSPITAL BASEMENT WALL

BOILER ROOM (BELOW)

S. Vincennes Ave.

**NOTES:**

1. INSTALL CONDUITS MINIMUM OF 36" BELOW GRADE.
2. PROVIDE 36"x36" QUAZITE PG STYLE STACKABLE HANDHOLE ASSEMBLY BOLTED EXTRA HEAVY DUTY COVERS. HANDHOLE SHALL HAVE SOLID I
3. PROVIDE INNER TUBES IN ONE OF THE 4" RGSC PER SPECIFICATION S 16721.
4. CONDUITS SHALL BE PUSHED AT A MINIMUM DEPTH OF 36" BELOW FIN GRADE IN ACCORDANCE WITH STANDARD SPECIFICATIONS ARTICLE 810.C THE CONTRACTOR IS RESPONSIBLE TO COORDINATE WITH ALL EXISTING UTILITIES.
5. CUT AND REMOVE EXISTING SIDEWALK TO INSTALL CONDUITS. RESTOR SIDEWALK TO ITS ORIGINAL CONDITION IN ACCORDANCE WITH STANDARD SPECIFICATIONS SECTION 442.
6. CORE DRILL EXISTING BASEMENT WALL TO ROUTE CONDUITS IN BASEMENT CORRIDOR TO TELEPHONE AND DATA ROOMS. SEE DRAWING E-8 FOR CONTINUATION OF CONDUIT RUNS IN BASEMENT.

EMPTY INNERDUCT

3" SM. OUTSIDE PLANT FIBER CABLE WITHIN 1" INNERDUCT

4" RGSC (TYP.)

**ELECTRICAL SITE PLAN**

SCALE: 1/16" = 1'-0"



0' 8' 16' 32'



Department of Business Affairs and Consumer Protection  
Business Assistance Center - Public Way Use Unit  
City Hall - 121 N. LaSalle Street, Room 800 • Chicago, IL 60602  
(312)-74-GOBIZ (312-744-6249) • (312) 744-1944 (TTY)  
<http://www.cityofchicago.org/bacp>

**06/27/2012**

**Alderman Pat Dowell**  
Ward # 03  
City of Chicago  
City Hall, Room 300  
121 North LaSalle Street  
Chicago, Illinois 60602

Re: An ordinance to use and maintain a portion of the public right-of-way for **four (4) conduit(s)** for **PROVIDENT HOSPITAL**, adjacent to the premises known as **500 E. 51st St.**.

Dear Alderman **Pat Dowell**:

The applicant referenced above has requested the use of the public right-of-way for a **conduit(s)**. An ordinance has been prepared by the Department of Business Affairs and Consumer Protection – Business Assistance Center - Public Way Use Unit for presentation to the City Council. Because this request was made for properties located in your ward, as approved by you as per the attached, I respectfully request that you introduce the attached ordinance at the next City Council meeting.

If you have any questions regarding this ordinance, please contact Anthony Bertuca at (312) 744-5506.

**Department of Business Affairs and Consumer Protection**