



# Office of the City Clerk



O2012-6058

Office of the City Clerk

## City Council Document Tracking Sheet

<b>Meeting Date:</b>	9/12/2012
<b>Sponsor(s):</b>	Pope, John (10)
<b>Type:</b>	Ordinance
<b>Title:</b>	Grant(s) of privilege in public way for Claretian Assoc., Inc.
<b>Committee(s) Assignment:</b>	Committee on Transportation and Public Way

ORDINANCE  
CLARETIAN ASSOCIATES, INC  
Acct. No. 71514 - 2  
Permit No. 1097434

*Be It Ordained by the City Council of the City of Chicago:*

SECTION 1. Permission and authority are hereby given and granted to CLARETIAN ASSOCIATES, INC, upon the terms and subject to the conditions of this ordinance to construct, install, maintain and use one (1) Ramp on the public right-of-way adjacent to its premises known as 9100 S. Burley Ave..

Said Ramp at S. Burley measure(s):

One (1) at thirty-eight (38) feet in length, and five point one six (5.16) feet in width for a total of one hundred ninety-six point zero eight (196.08) square feet.

The location of said privilege shall be as shown on prints kept on file with the Department of Business Affairs and Consumer Protection and the Office of the City Clerk.

Said privilege shall be constructed in accordance with plans and specifications approved by the Department of Transportation (Division of Project Development) and Mayor's Office for People with Disabilities.

This grant of privilege in the public way shall be subject to the provisions of Section 10-28-015 and all other required provisions of the Municipal Code of Chicago.


The grantee shall pay to the City of Chicago as compensation for the privilege #1097434 herein granted the sum of four hundred (\$400.00) per annum in advance.

A 25% penalty will be added for payments received after due date.

The permit holder agrees to hold the City of Chicago harmless for any damage, relocation or replacement costs associated with damage, relocation or removal of private property caused by the City performing work in the public way.

Authority herein given and granted for a period of five (5) years from and after Date of Passage.

Alderman John A. Pope  
John Pope 10th Ward

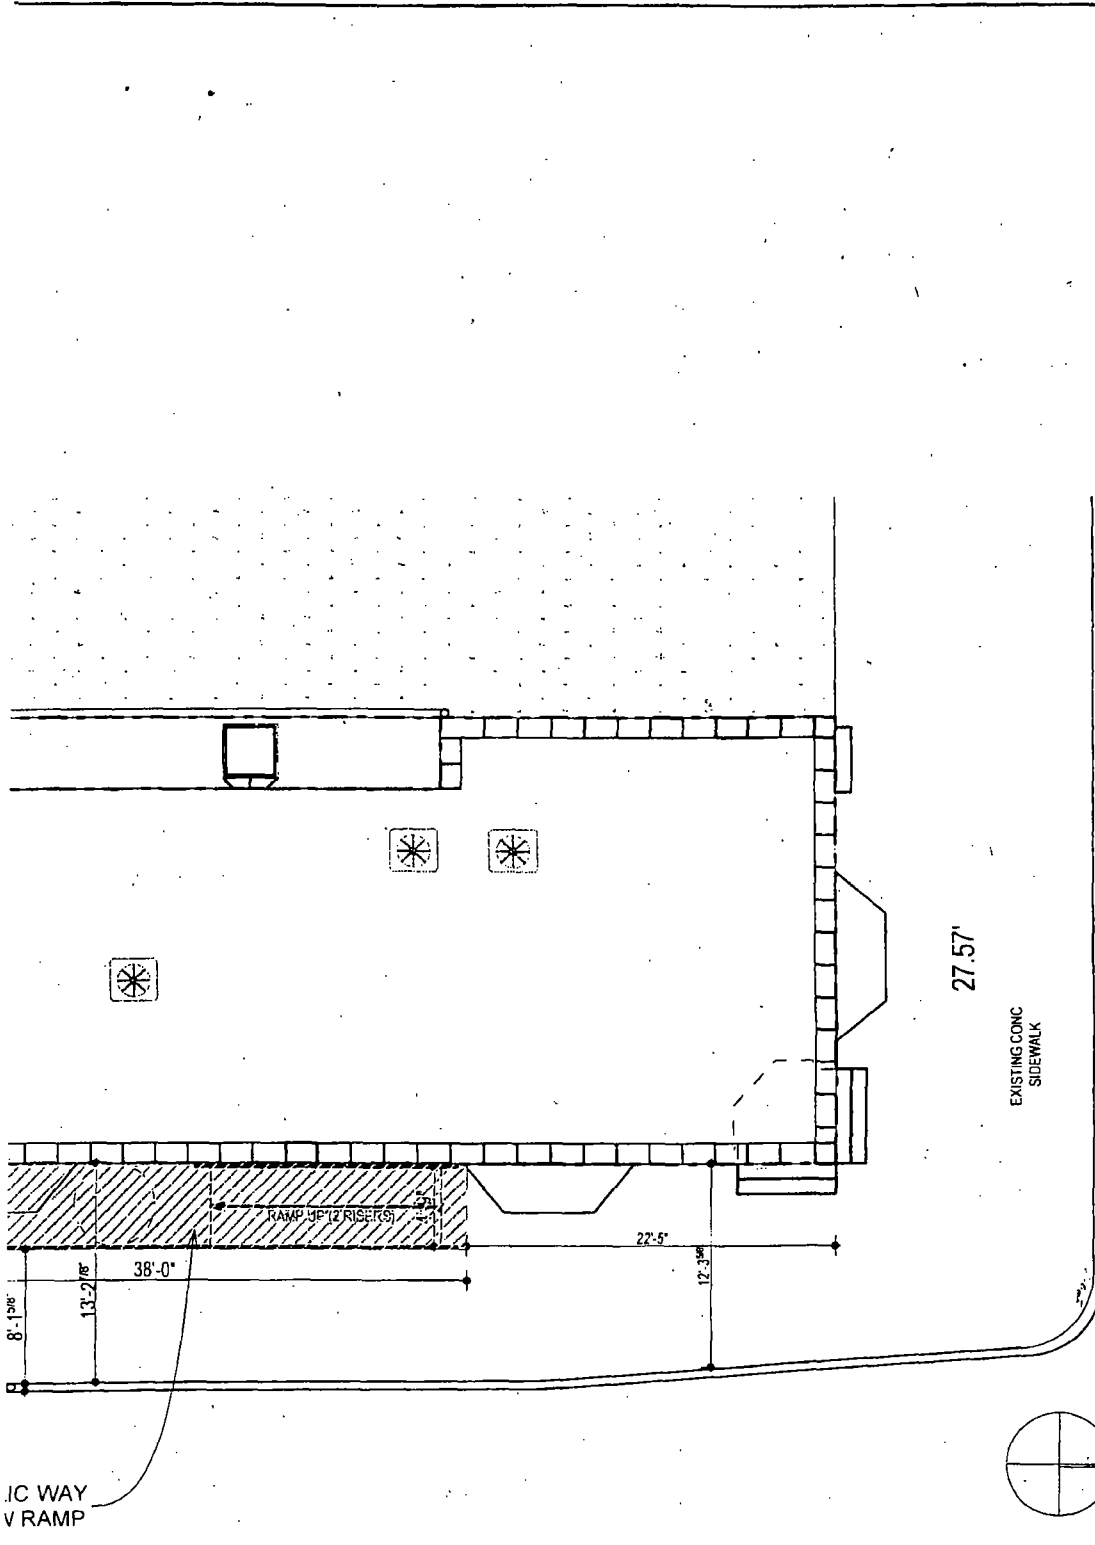


CONCRETE RAMP

1

**SITE PLAN**

SCALE: 3/32" = 1'-0"

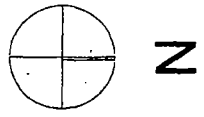

**LANDON BONE BAKER ARCHITECTS**  
 734 N Milwaukee Avenue Chicago IL 60642  
 P 312-988-9100 F 312-829-3302  
 www.landonbonebaker.com

**Claretian NSP Rehabilitation Project**

RAMP OVER PUBLIC WAY

Reference:

1022a

Date: 08.13.12

Building:

01