



City of Chicago



O2018-4602

Office of the City Clerk

Document Tracking Sheet

Meeting Date:	5/25/2018
Sponsor(s):	Dowell (3)
Type:	Ordinance
Title:	Grant(s) of privilege in public way for 51 E 14th St Development Corp.
Committee(s) Assignment:	Committee on Transportation and Public Way

ORDINANCE
51 E 14TH STREET DEVELOPMENT CORPORATION
Acct. No. 427679 - 1
Permit No. 1133671

Be It Ordained by the City Council of the City of Chicago:

SECTION 1. Permission and authority are hereby given and granted to 51 E 14TH STREET DEVELOPMENT CORPORATION, upon the terms and subject to the conditions of this ordinance to construct, install, maintain and use three (3) Planter(s) on the public right-of-way for beautification purposes adjacent to its premises known as 51 E. 14th St..

Said Planter(s) at S WABASH AVE measure(s).

One (1) at twelve (12) feet in length, and eight point five (8.5) feet in width for a total of one hundred two (102) square feet.

Two (2) at thirty-four (34) feet in length, and eight point five (8.5) feet in width for a total of five hundred seventy-eight (578) square feet.

Grantee must allow the required clear and unobstructed space for pedestrian passage at all times per rules and regulations approved by the Department of Transportation.

The location of said privilege shall be as shown on prints kept on file with the Department of Business Affairs and Consumer Protection and the Office of the City Clerk

Said privilege shall be constructed in accordance with plans and specifications approved by the Department of Planning and Development and Department of Transportation (Division of Project Development).


This grant of privilege in the public way shall be subject to the provisions of Section 10-28-015 and all other required provisions of the Municipal Code of Chicago.

The grantee shall pay to the City of Chicago as compensation for the privilege #1133671 herein granted the sum of zero (\$.00) per annum in advance.


A 25% penalty will be added for payments received after due date.

The permit holder agrees to hold the City of Chicago harmless for any damage, relocation or replacement costs associated with damage, relocation or removal of private property caused by the City performing work in the public way

Authority herein given and granted for a period of five (5) years from and after Date of Passage.

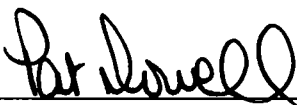Alderman  _____

Pat Dowell 3rd Ward

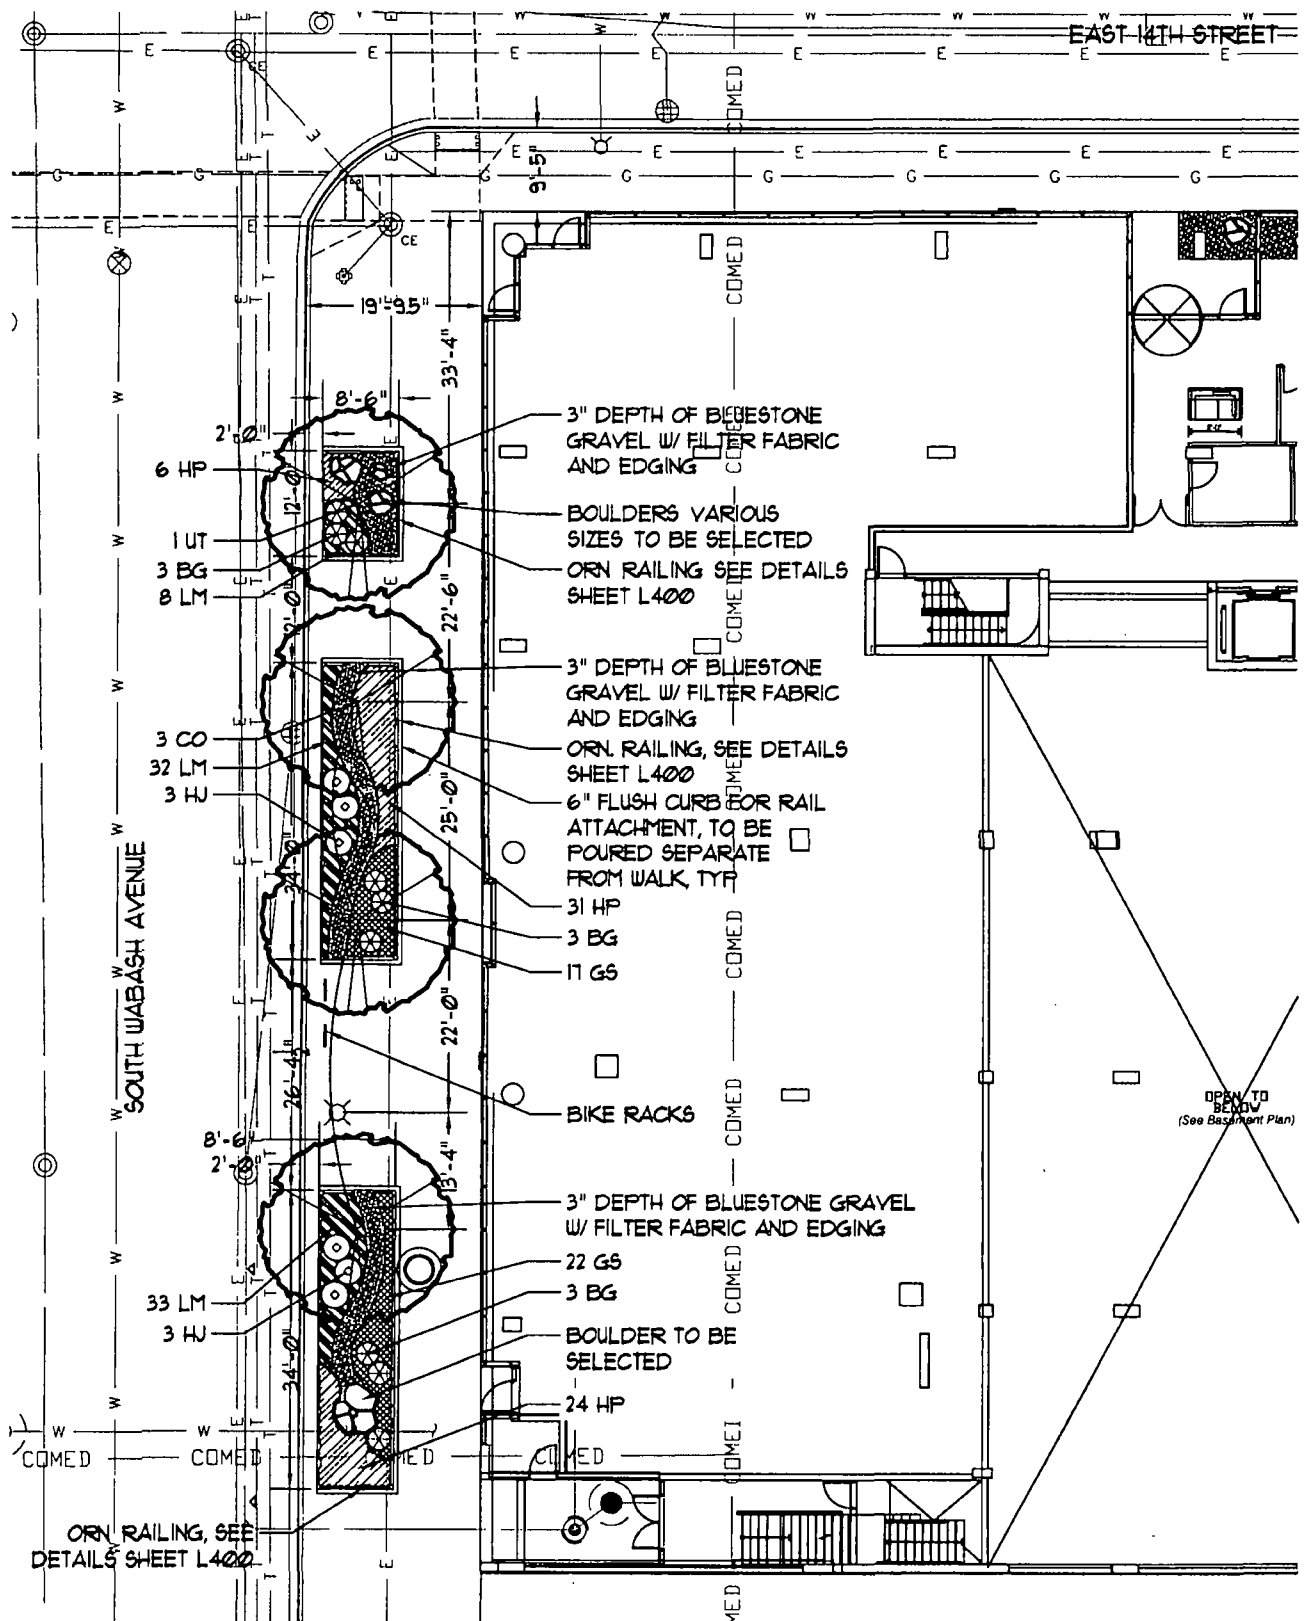

1 LANDSCAPE PLAN
 SCALE 1/16" = 1'-0"



05/23/2018

Alderman Pat Dowell
Ward # **03**
City of Chicago
City Hall, Room **200**
121 North LaSalle Street
Chicago, Illinois 60602

Re: An ordinance to use and maintain a portion of the public right-of-way for **three (3) planter(s)** for **51 E 14TH STREET DEVELOPMENT CORPORATION**, adjacent to the premises known as **51 E. 14th St.**.

Dear Alderman **Pat Dowell**:

The applicant referenced above has requested the use of the public right-of-way for a **planter(s)**. An ordinance has been prepared by the Department of Business Affairs and Consumer Protection – Small Business Center - Public Way Use Unit for presentation to the City Council. Because this request was made for properties located in your ward, as approved by you as per the attached, I respectfully request that you introduce the attached ordinance at the next City Council meeting.

If you have any questions regarding this ordinance, please contact Anthony Bertuca at (312) 744-5506.

Department of Business Affairs and Consumer Protection