



City of Chicago



O2018-8824

Office of the City Clerk

Document Tracking Sheet

| | |
|---------------------------------|---|
| Meeting Date: | 10/31/2018 |
| Sponsor(s): | Reilly (42) |
| Type: | Ordinance |
| Title: | Grant(s) of privilege in public way for Wit, The - tree grate |
| Committee(s) Assignment: | Committee on Transportation and Public Way |

ORDINANCE
THE WIT
Acct. No. 306327 - 1
Permit No. 1136372

Be It Ordained by the City Council of the City of Chicago:

SECTION 1. Permission and authority are hereby given and granted to THE WIT, upon the terms and subject to the conditions of this ordinance to maintain and use, as now constructed, one (1) Tree Grates(s) on the public right-of-way adjacent to its premises known as 201 N. State St..

Said Tree Grates(s) at N. State measure(s):
One (1) at five (5) feet in length, and five (5) feet in width for a total of twenty-five (25) square feet.

The location of said privilege shall be as shown on prints kept on file with the Department of Business Affairs and Consumer Protection and the Office of the City Clerk.

Said privilege shall be constructed in accordance with plans and specifications approved by the Department of Planning and Development and Department of Transportation (Division of Project Development).


This grant of privilege in the public way shall be subject to the provisions of Section 10-28-015 and all other required provisions of the Municipal Code of Chicago.


The grantee shall pay to the City of Chicago as compensation for the privilege #1136372 herein granted the sum of zero (\$.00) per annum in advance.

A 25% penalty will be added for payments received after due date.

The permit holder agrees to hold the City of Chicago harmless for any damage, relocation or replacement costs associated with damage, relocation or removal of private property caused by the City performing work in the public way.

Authority herein given and granted for a period of five (5) years from and after 11/05/2018.

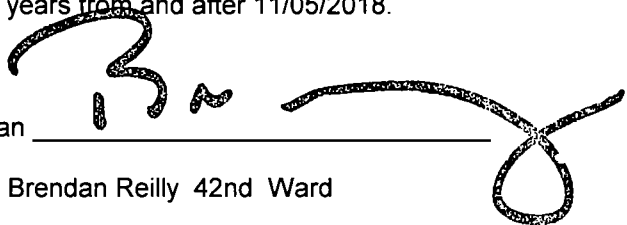Alderman 
Brendan Reilly 42nd Ward

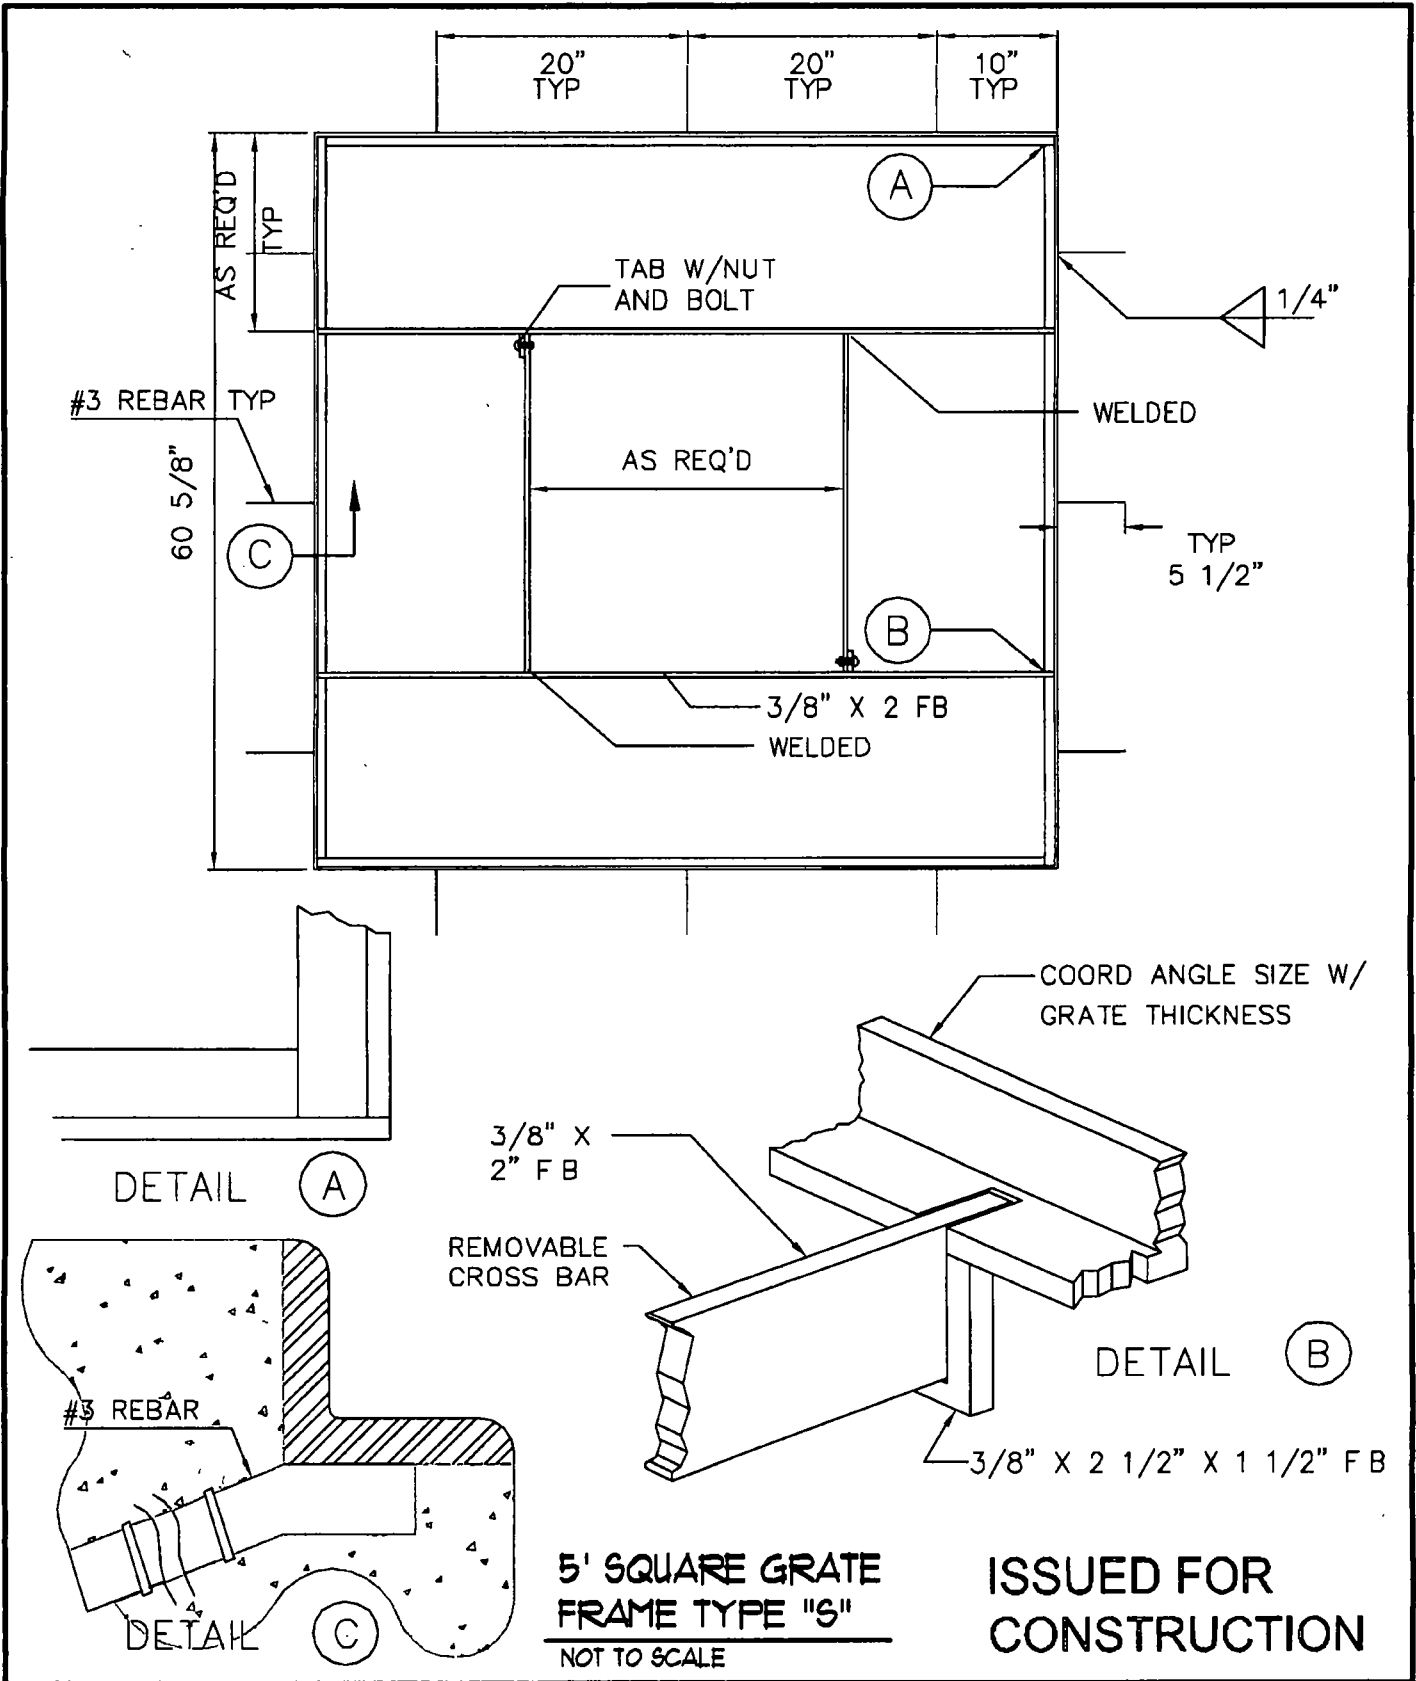

| | | | | |
|--|--------------------|-----------------|----------|----------------|
| 5'x5' Tree Grate Frame Details | Date | 10-06-2008 | Revisors | Drawing Number |
| | Drawn by | MA | No | Date |
| | Scale | NOT TO SCALE | 1 | 10-06-08 |
| | Job Name | 201 N STATE | | |
| | Job No | DWP 07-248 | | |
| DANIEL WEINBACH & PARTNERS LTD 3740 KENNEDY BLVD, MISSISSAUGA, ON L4V 1P7 | CHANGE BULLETIN 64 | FLSK-002 | | |