



City of Chicago



O2014-3824

Office of the City Clerk

Document Tracking Sheet

Meeting Date:	4/30/2014
Sponsor(s):	Burnett (27)
Type:	Ordinance
Title:	Grant(s) of privilege in public way for Next Restaurant - concrete walls
Committee(s) Assignment:	Committee on Transportation and Public Way

ORDINANCE
NEXT RESTAURANT
Acct. No. 355004 - 1
Permit No. 1097043

Be It Ordained by the City Council of the City of Chicago:

SECTION 1. Permission and authority are hereby given and granted to NEXT RESTAURANT, upon the terms and subject to the conditions of this ordinance to maintain and use, as now constructed, four (4) Concrete Wall(s) on the public right-of-way adjacent to its premises known as 953-955 W. Fulton Market .

Said Concrete Wall(s) at W Fulton Market measure(s):

One (1) at seven point zero eight (7.08) feet in length, and point six seven (.67) feet in width for a total of four point seven four (4.74) square feet. Existing concrete wall is approximately two (2) feet in height.

Said Concrete Wall(s) at N Morgan St measure(s):

One (1) at seven point zero eight (7.08) feet in length, and point six seven (.67) feet in width for a total of four point seven four (4.74) square feet. Existing concrete wall is approximately two (2) feet in height.

Two (2) at seven point six seven (7.67) feet in length, and point six seven (.67) feet in width for a total of ten point two eight (10.28) square feet. Existing concrete walls is approximately two (2) feet in height.

The location of said privilege shall be as shown on prints kept on file with the Department of Business Affairs and Consumer Protection and the Office of the City Clerk.

Said privilege shall be constructed in accordance with plans and specifications approved by the Department of Planning and Development, Department of Transportation (Division of Project Development), and Department of Transportation (Office of Underground Coordination).

This grant of privilege in the public way shall be subject to the provisions of Section 10-28-015 and all other required provisions of the Municipal Code of Chicago.


The grantee shall pay to the City of Chicago as compensation for the privilege #1097043 herein granted the sum of four hundred (\$400.00) per annum in advance.

A 25% penalty will be added for payments received after due date.

The permit holder agrees to hold the City of Chicago harmless for any damage, relocation or replacement costs associated with damage, relocation or removal of private property caused by the City performing work in the public way.


Authority herein given and granted for a period of five (5) years from and after Date of Passage.

Alderman

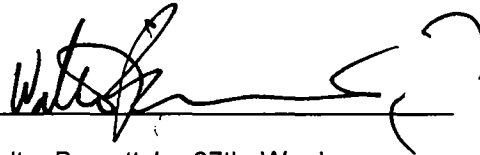

Walter Burnett Jr. 27th Ward

Walter Burnett Jr. 27th Ward

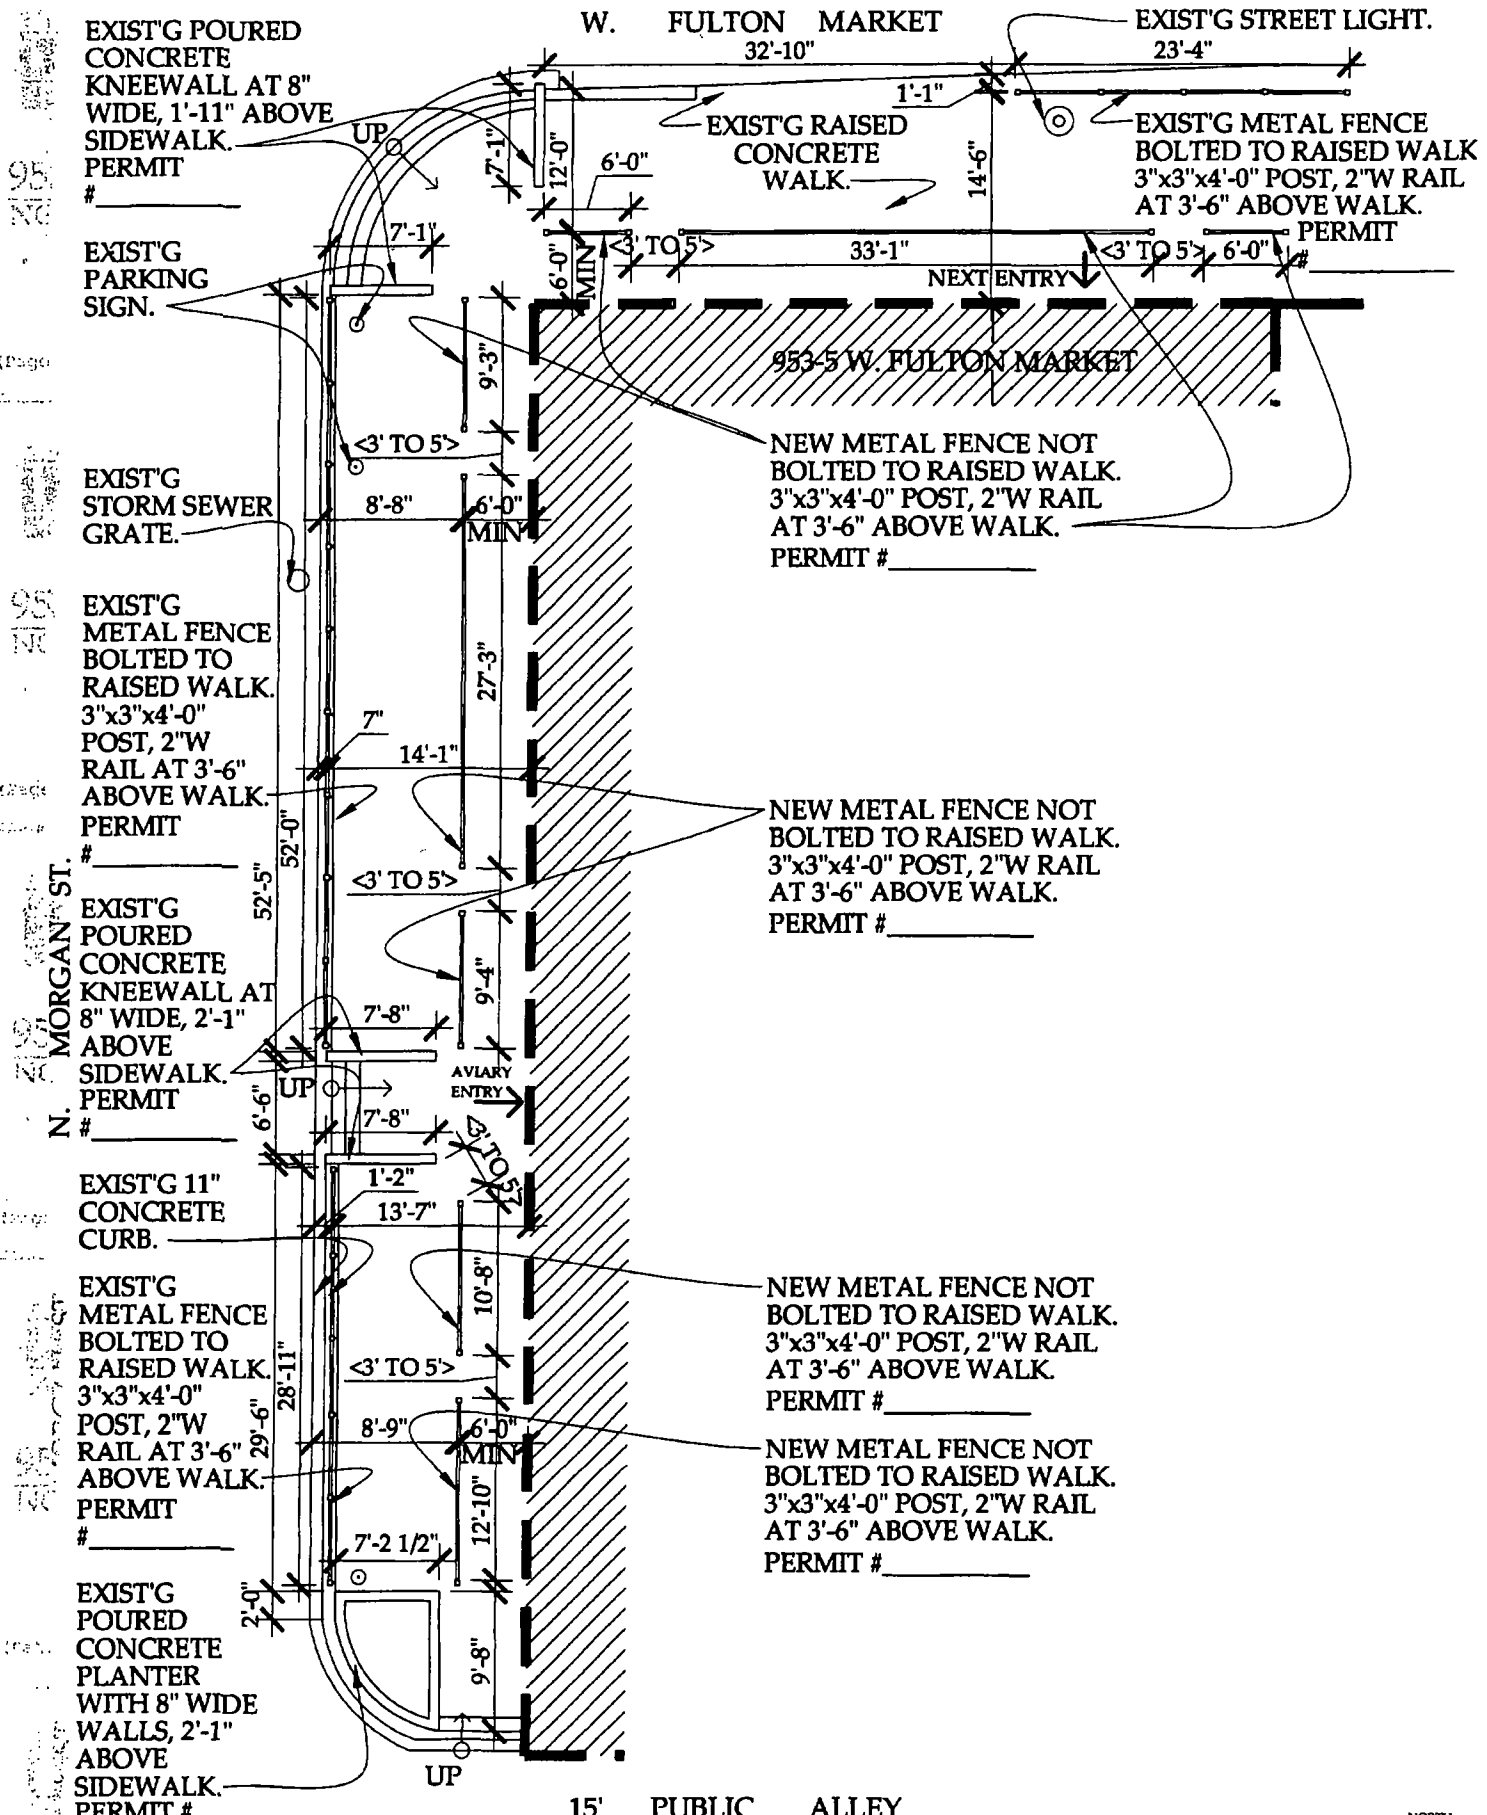

953-55 W. FULTON MARKET - AVIARY/NEXT SIDEWALK CAFE PLAN

NOT TO SCALE

MAY 27, 2011

