



Office of the Chicago City
Clerk



Or2012-364

Office of the City Clerk

City Council Document Tracking Sheet

Meeting Date:	6/27/2012
Sponsor(s):	Tunney, Thomas (44)
Type:	Order
Title:	Issuance of permits for sign(s)/signboard(s) at 836 N Wellington St
Committee(s) Assignment:	Committee on Zoning, Landmarks and Building Standards

COMMITTEE ON ZONING, LANDMARKS & BUILDING STANDARDS

(signs)

ORDERED, That the Commissioner of Buildings is hereby directed to issue a sign permit to:

**Poblocki Sign Company
922 S. 70th Street
West Allis, WI 53214**

For the erection of a sign/signboard over 100 square feet (in area of one fact) at:

Advocate Illinois Masonic Medical Center
836 W. Wellington
Chicago, IL 60657


Dimensions: Length: 5 feet - 6 inches

Height: 18 feet – 6 inches

Height above grade/roof to top of sign: 29 feet - 0 inches

TOTAL SQUARE FOOT AREA: 101.75 square feet

Such sign(s) shall comply with all applicable provisions of TITLE 17 of the Chicago Zoning Ordinance and all other applicable provisions of the Municipal Code of the CITY OF CHICAGO governing the construction and maintenance of outdoor sign, signboards and structures.

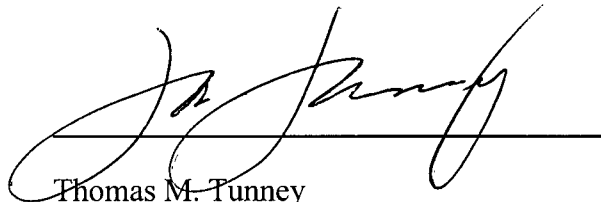A handwritten signature in black ink, appearing to read "Tom Tunney", is written over a horizontal line. The signature is fluid and cursive.

Thomas M. Tunney
June 27, 2012

MONUMENT

QUANTITY

■ 1 □ 2 □ 3 □ 4 □ Other

SURVEY

□ N/A □ Required ■ Completed

DECORATION

□ S/F □ D/F ■ 3sided □ 4sided

VOLTAGE

■ 120v □ 277v □ Other

LIGHTING

□ Non-Lit

■ Internal / LED

COLORS (VINYL)

V1 Translucent VT Vinyl Lt. Purple & Diffusers Fully Illuminated Cross (See COLOR Sheet)

V2 Opaque Vinyl Purple

V3 Opaque Vinyl White Matte

V6 Translucent Vinyl Red

V8 Translucent Vinyl Smoke Gray, 2 LAYERS

COLORS (PAINT)

P2 Paint Purple

P3 Paint Pro-White Satin Finish

P6 Paint Red

P8 Paint Dk. Silver Metallic

COLORS (OTHER)

A2 Clear Acrylic Thickness Varies


A3 White Acrylic Thickness Varies

M1 Perforated stainless steel 1/4" holes on 3/8" centers Staggered pattern with vertical row Mill finish


A2

NOTE: Landscaping to be finished by others. (Foliage/Vegetation)

3 Dimensional Cross with LED lighting radiating from bright (center) to subdued glow at outside edges. Logo illuminates on all Sides

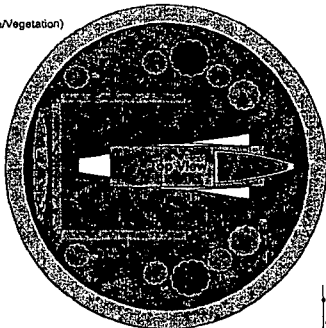


Sign Location A2_65

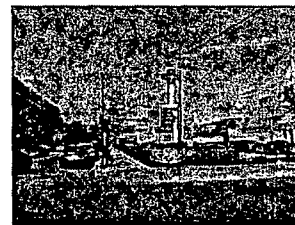

Proposed New Sign

2' Inside Property Line

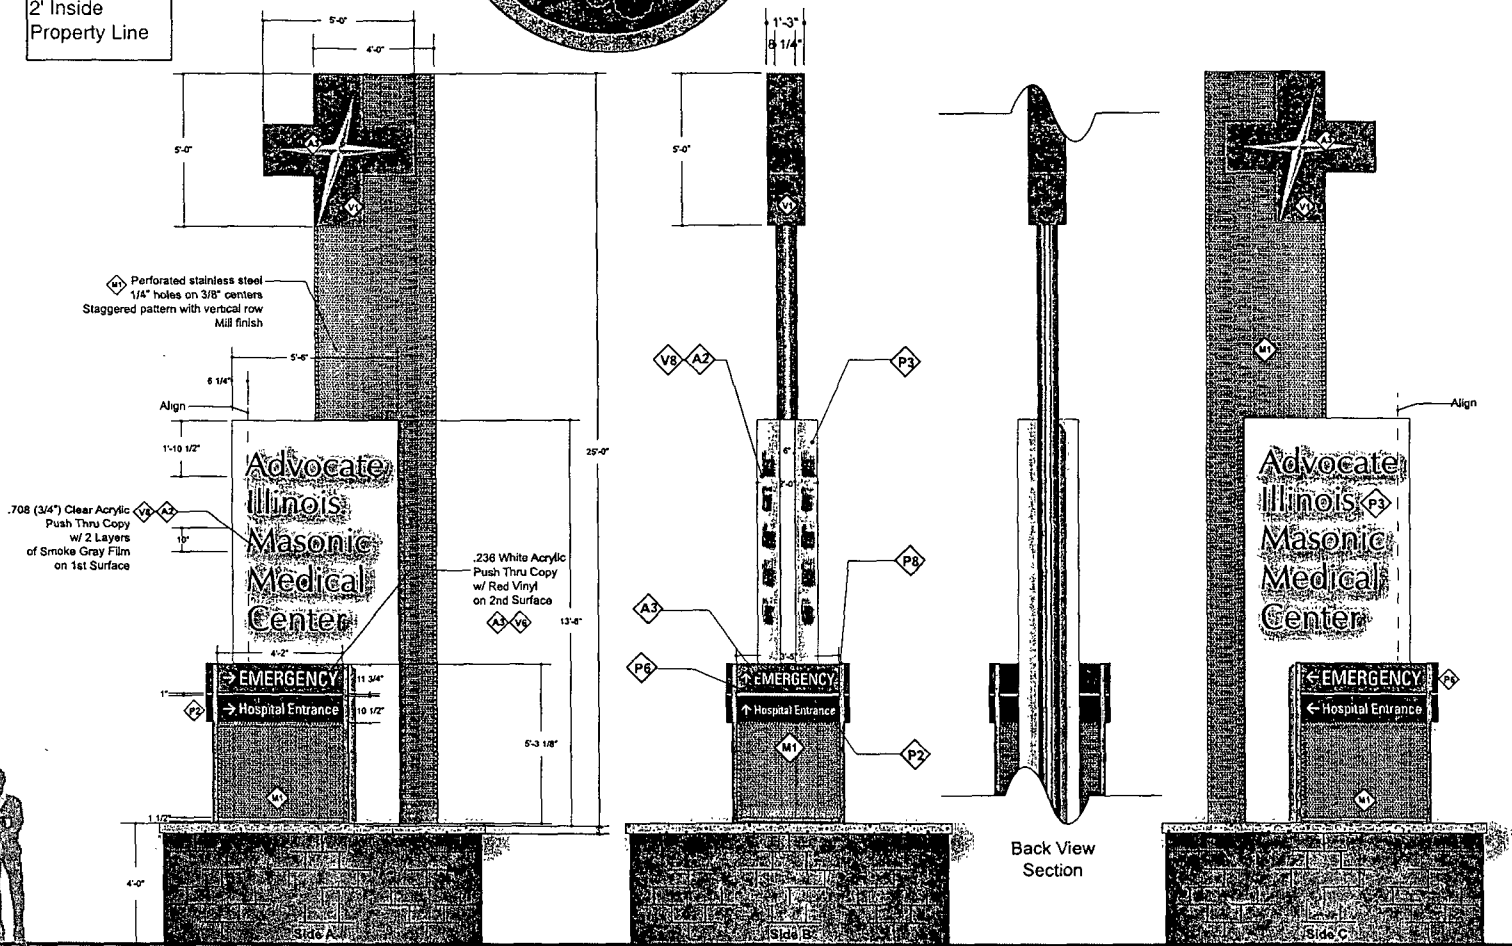

.708 (3/4") Clear Acrylic Push Thru Copy w/ 2 Layers of Smoke Gray Film on 1st Surface

.236 White Acrylic Push Thru Copy w/ Red Vinyl on 2nd Surface

NOTE: Planter Base to be fabricated by others. (Bnck/Masonry/Cap)

*See drawing 54454; sheets A2_a, b, c, d, e, f for fabrication details

"THIS DOCUMENT IS OWNED BY, AND THE INFORMATION CONTAINED IN IT IS PROPRIETARY TO, POBLOCKI SIGN COMPANY, LLC. BY RECEIPT HEREOF THE HOLDER AGREES NOT TO USE THE INFORMATION, DISCLOSE IT TO ANY THIRD PARTY. NOR REPRODUCE THIS DOCUMENT WITHOUT THE PRIOR WRITTEN CONSENT OF POBLOCKI SIGN COMPANY, LLC. HOLDER ALSO AGREES TO IMMEDIATELY RETURN THIS DOCUMENT UPON REQUEST OF POBLOCKI SIGN COMPANY, LLC."

© Copyright _____ By Poblocki Sign Company, LLC.



POBLOCKI
SIGN COMPANY

414.453.4910 fax-414.453.3970
822 E. 79th St., West Allis WI 53214

POBLOCKI.COM

PROJECT:

Advocate Health Care

Advocate Masonic Medical Center
836 W. Wellington Avenue
Chicago, IL 60657

This document represents only an approximation of material colors specified. Actual product colors may vary from this print or digital image.

CUSTOMER APPROVAL:

AUTHORIZED SIGNATURE

DATE

WORK ORDER NO.

J54454-0001

REVISION NO.

03 CTJ 05.14.12 PROD REVISION
PERF LAYOUT

MISSING INFORMATION

- Color (s)
- Copy
- Accurate size (s)
- Clean artwork
- Other

REPRESENTATIVE
Jim Maertz

DRAWN BY
Colin Joyce

DATE
05.01.12

SCALE
1/4" = 1'-0"

SHEET
A2_65

DRAWING NO.
54454