



Office of Chicago City Clerk



O2011-2453

Office of the City Clerk

City Council Document Tracking Sheet

Meeting Date:	4/13/2011
Sponsor(s):	Cullerton, Timothy (38)
Type:	Ordinance
Title:	Grant(s) of Privilege in Public Way for Our Lady OF The Resurrection
Committee(s) Assignment:	Committee on Transportation and Public Way

ORDINANCE
OUR LADY OF THE RESURRECTION
Acct. No. 6772 - 1
Permit No. 1095755

Be It Ordained by the City Council of the City of Chicago:

SECTION 1. Permission and authority are hereby given and granted to OUR LADY OF THE RESURRECTION, upon the terms and subject to the conditions of this ordinance to maintain and use, as now constructed, four (4) Light Fixture(s) projecting over the public right-of-way adjacent to its premises known as 5645 W. Addison St..

Said Light Fixture(s) at W. Addison Street measure(s):

Four (4) at one (1) foot in length, one (1) foot in width and nine hundred ninety-nine thousand nine hundred ninety-nine (0) feet above grade level.

The location of said privilege shall be as shown on prints kept on file with the Department of Business Affairs and Consumer Protection and the Office of the City Clerk.

Said privilege shall be constructed in accordance with plans and specifications approved by the Department of Transportation (Division of Project Development).

This grant of privilege in the public way shall be subject to the provisions of Section 10-28-015 and all other required provisions of the Municipal Code of Chicago.


The grantee shall pay to the City of Chicago as compensation for the privilege #1095755 herein granted the sum of ninety (\$90.00) per annum in advance.

A 25% penalty will be added for payments received after due date.

The permit holder agrees to hold the City of Chicago harmless for any damage, relocation or replacement costs associated with damage, relocation or removal of private property caused by the City performing work in the public way.

Authority herein given and granted for a period of five (5) years from and after 03/28/2011.

Alderman 
Timothy Cullerton 38th Ward

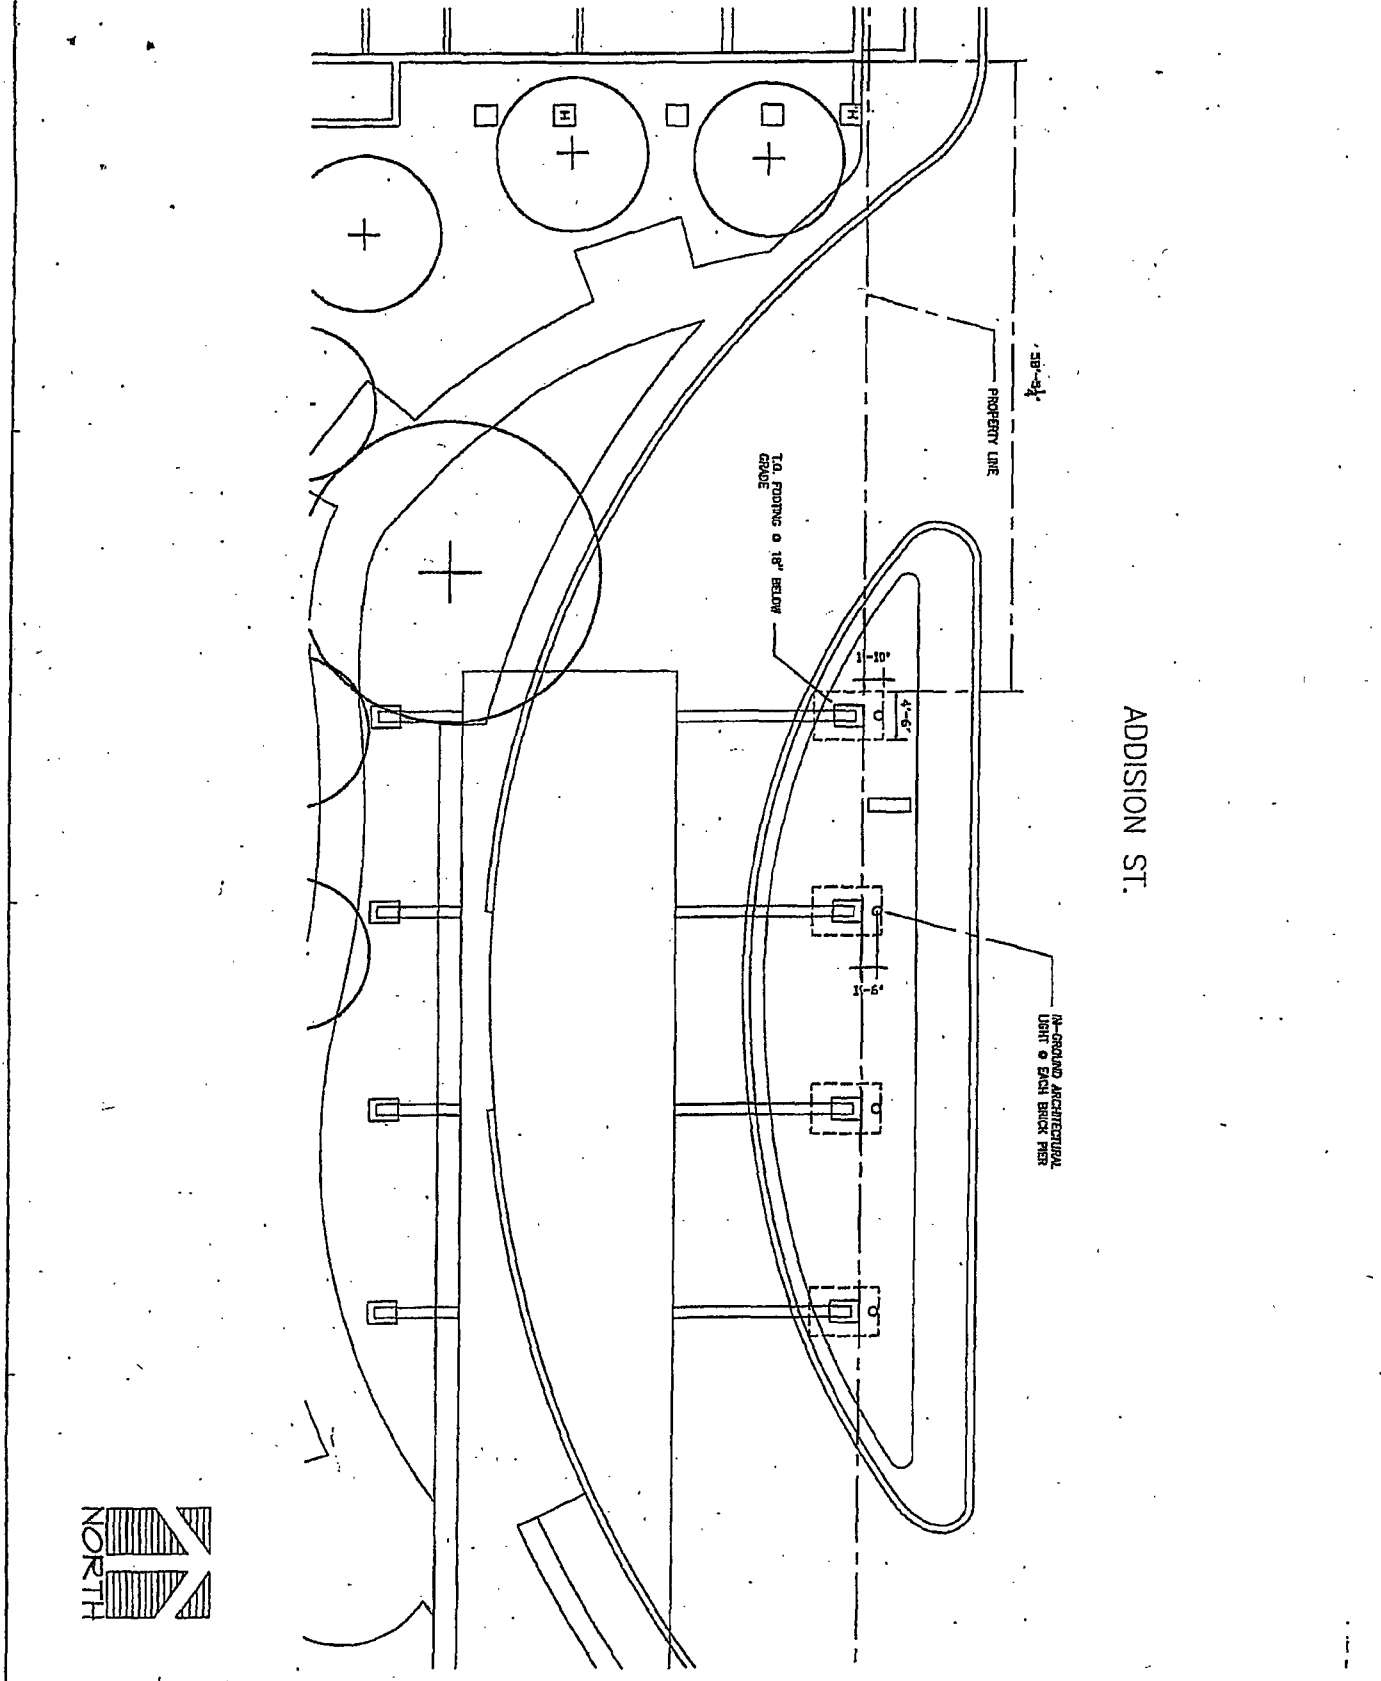


ADDITION ST.

IN-GROUND ARCHITECTURAL LIGHT & EAST BRICK PIER

TO FOOTING 9 1/2" BELOW GRADE



	Drawing Description: OUR LADY OF RESURRECTION MEDICAL CENTER APPLICATION FOR USE OF THE PUBLIC WAY	Date Issued: _____	Sheet No. 2 ASK-C
	Project Name: SKYBRIDGE & HOSPITAL ENTRY IMPROVEMENTS	Project No. 2341 Drawn By: EG Scale: 1/15" = 1'-0"	Revised:



Department of Business Affairs and Consumer Protection
Business Assistance Center - Public Way Use Unit
City Hall - 121 N. LaSalle Street, Room 800 • Chicago, IL 60602
(312)-74-GOBIZ (312-744-6249) • (312) 744-1944 (TTY)
<http://www.cityofchicago.org/bacp>

04/13/2011

Alderman Timothy Cullerton
Ward # 38
City of Chicago
City Hall, Room 203
121 North LaSalle Street
Chicago, Illinois 60602

Re: An ordinance to use and maintain a portion of the public right-of-way for four (4) light fixture(s) for **OUR LADY OF THE RESURRECTION**, adjacent to the premises known as **5645 W. Addison St.**

Dear Alderman Timothy Cullerton:

The applicant referenced above has requested the use of the public right-of-way for a **light fixture(s)**. An ordinance has been prepared by the Department of Business Affairs and Consumer Protection – Business Assistance Center - Public Way Use Unit for presentation to the City Council. Because this request was made for properties located in your ward, as approved by you as per the attached, I respectfully request that you introduce the attached ordinance at the next City Council meeting.

If you have any questions regarding this ordinance, please contact John Mariane, Manager, Business Assistance Center - Public Way Use Unit, at (312) 744-2063.

Very truly yours,

A handwritten signature in black ink that reads "Norma I. Reyes".

Norma I. Reyes
Commissioner
Department of Business Affairs and Consumer Protection

NIR/sl

