



City of Chicago



O2020-4399

Office of the City Clerk

Document Tracking Sheet

Meeting Date:	9/9/2020
Sponsor(s):	Reilly (42)
Type:	Ordinance
Title:	Grant(s) of privilege in public way for AG-OCG 360 North Michigan LLC - basin
Committee(s) Assignment:	Committee on Transportation and Public Way

ORDINANCE
AG-OCG 360 NORTH MICHIGAN LLC
Acct. No. 395656 - 1
Permit No. 1146265

Be It Ordained by the City Council of the City of Chicago:

SECTION 1. Permission and authority are hereby given and granted to AG-OCG 360 NORTH MICHIGAN LLC, upon the terms and subject to the conditions of this ordinance to maintain and use, as now constructed, one (1) Basin(s) under the public right-of-way adjacent to its premises known as 360 N. Michigan Ave..

Said Basin(s) at N. Michigan Avenue measure(s):

One (1) at seven point five (7.5) feet in length, and four (4) feet in width for a total of thirty (30) square feet.

The location of said privilege shall be as shown on prints kept on file with the Department of Business Affairs and Consumer Protection and the Office of the City Clerk.

Said privilege shall be constructed in accordance with plans and specifications approved by the Department of Transportation (Office of Underground Coordination) and Department of Water Management.


This grant of privilege in the public way shall be subject to the provisions of Section 10-28-015 and all other required provisions of the Municipal Code of Chicago.

The grantee shall pay to the City of Chicago as compensation for the privilege #1146265 herein granted the sum of four hundred (\$400.00) per annum in advance.


A 25% penalty will be added for payments received after due date.

The permit holder agrees to hold the City of Chicago harmless for any damage, relocation or replacement costs associated with damage, relocation or removal of private property caused by the City performing work in the public way.

Authority herein given and granted for a period of five (5) years from and after 05/06/2020.

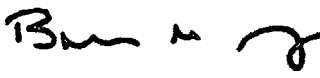Alderman  _____

Brendan Reilly 42nd Ward

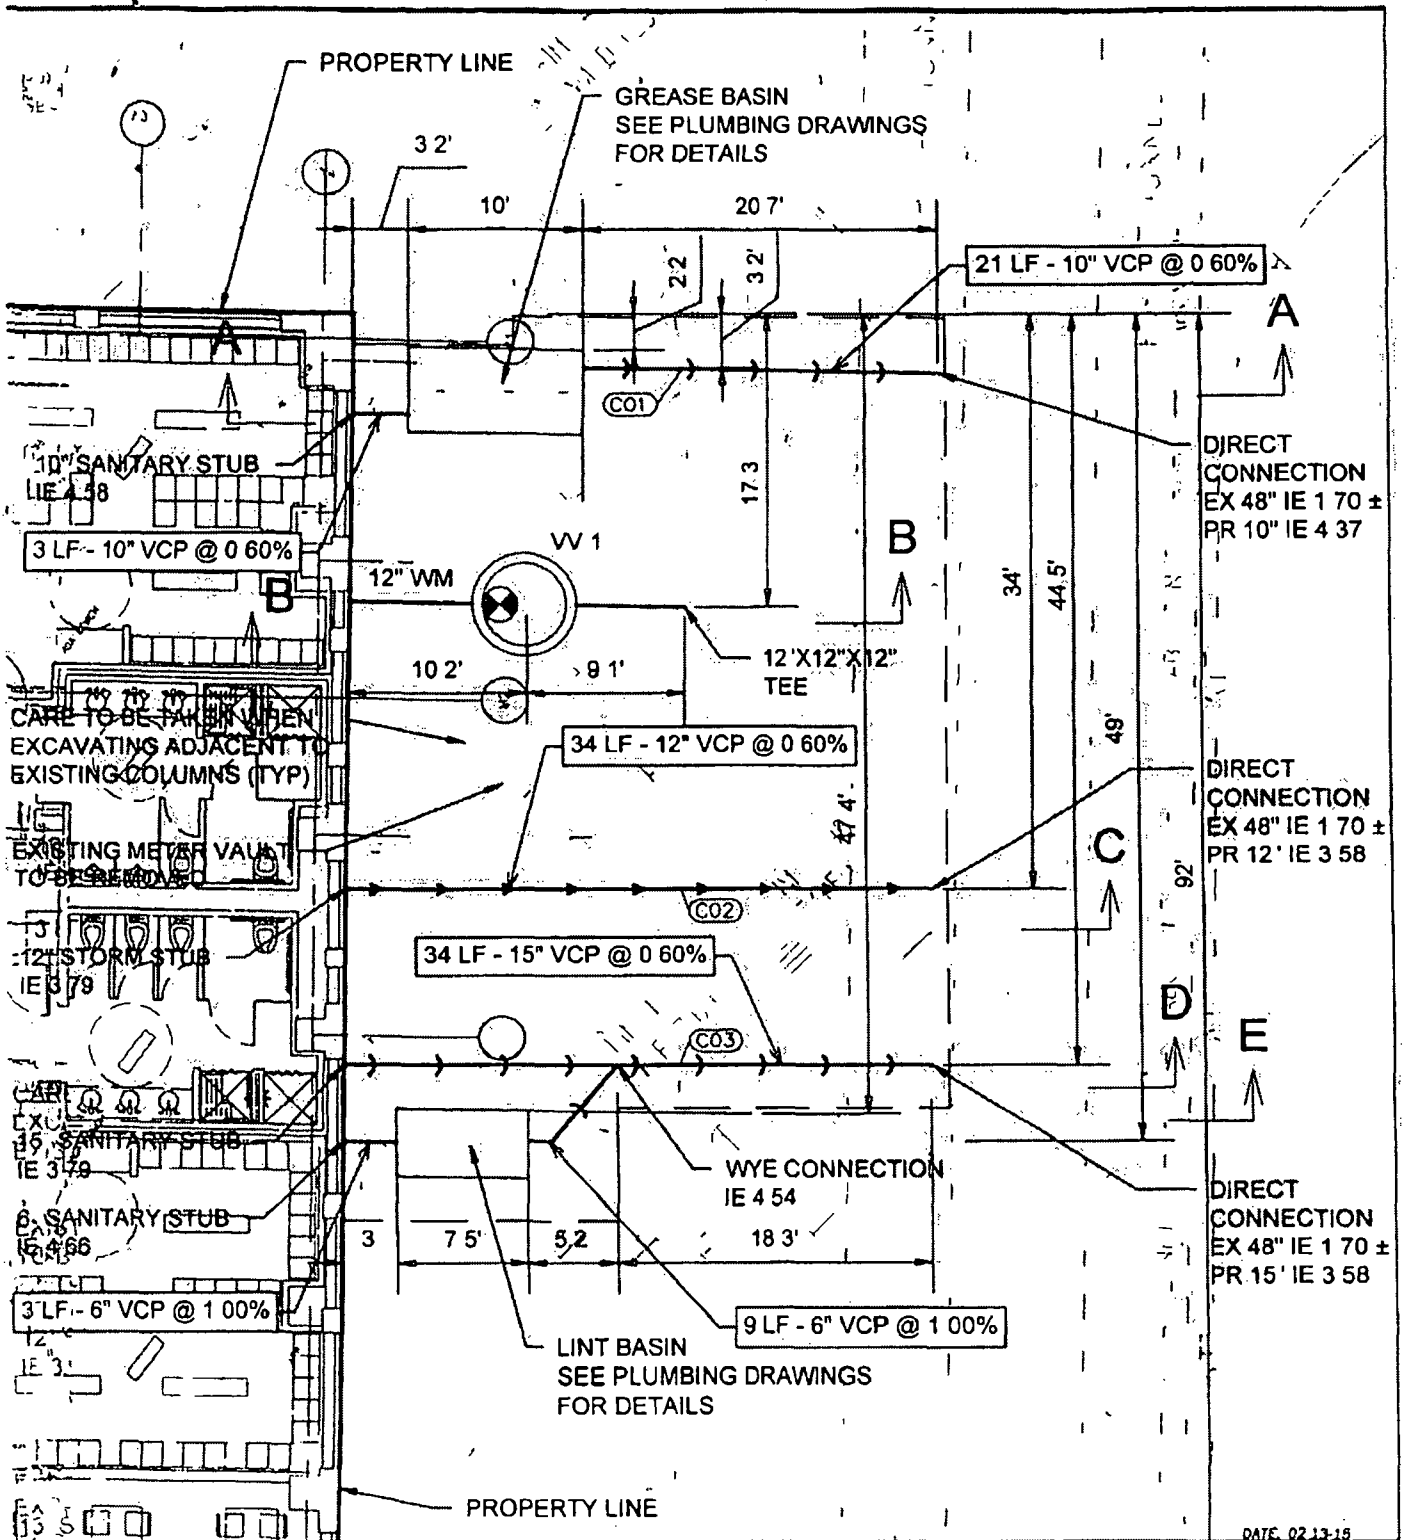

DATE 02 13 15



V3 Companies
7325 Janes Avenue
Woodridge IL 80517
830 724 9200 phone
830 724 9202 fax
www.v3co.com

360 N MICHIGAN AVENUE

PROPOSED UTILITIES

SKETCH NO CSK-002

RFI REFERENCE N/A

SHEET REFERENCE C-500

DATE 02 13 15



SCALE 1" = 10'



Department of Business Affairs and Consumer Protection
Small Business Center - Public Way Use Unit
City Hall - 121 N LaSalle Street, Room 800 • Chicago, IL 60602
312-74-GOBIZ / 312-744-6249 • (312) 744-1944 (TTY)
<http://www.cityofchicago.org/bacp>

09/09/2020

Alderman **Brendan Reilly**
Ward # 42
City of Chicago
City Hall, Room 300
121 North LaSalle Street
Chicago, Illinois 60602

Re: An ordinance to use and maintain a portion of the public right-of-way for **one (1) basin(s)** for **AG-OCG 360 NORTH MICHIGAN LLC**, adjacent to the premises known as **360 N. Michigan Ave.**.

Dear Alderman **Brendan Reilly**:

The applicant referenced above has requested the use of the public right-of-way for a **basin(s)**. An ordinance has been prepared by the Department of Business Affairs and Consumer Protection – Small Business Center - Public Way Use Unit for presentation to the City Council. Because this request was made for properties located in your ward, as approved by you as per the attached, I respectfully request that you introduce the attached ordinance at the next City Council meeting.

If you have any questions regarding this ordinance, please contact Anthony Bertuca at (312) 744-5506.

Department of Business Affairs and Consumer Protection