



City of Chicago



O2015-6714

Office of the City Clerk

Document Tracking Sheet

| | |
|---------------------------------|--|
| Meeting Date: | 9/24/2015 |
| Sponsor(s): | Burke (14) |
| Type: | Ordinance |
| Title: | Awning(s) for Young Scholars Developmental Institute |
| Committee(s) Assignment: | Committee on Transportation and Public Way |

ORDINANCE
YOUNG SCHOLARS DEVELOPMENTAL INSTITUTE
Acct. No. 44583 - 2
Permit No. 1107005

Be It Ordained by the City Council of the City of Chicago:

SECTION 1. Permission and authority are hereby given and granted to YOUNG SCHOLARS DEVELOPMENTAL INSTITUTE, upon the terms and subject to the conditions of this ordinance to construct, install, maintain and use one (1) Awning(s) projecting over the public right-of-way adjacent to its premises known as 3038-3046 W. 59th St..

Said Awning(s) at W 59TH ST measure(s):

One (1) at ninety-six (96) feet in length, and two (2) feet in width for a total of one hundred ninety-two (192) square feet.

The location of said privilege shall be as shown on prints kept on file with the Department of Business Affairs and Consumer Protection and the Office of the City Clerk.

Said privilege shall be constructed in accordance with plans and specifications approved by the Zoning Department - Signs.


This grant of privilege in the public way shall be subject to the provisions of Section 10-28-015 and all other required provisions of the Municipal Code of Chicago.

The grantee shall pay to the City of Chicago as compensation for the privilege #1107005 herein granted the sum of one hundred twenty-one (\$121.00) per annum in advance.


A 25% penalty will be added for payments received after due date.

The permit holder agrees to hold the City of Chicago harmless for any damage, relocation or replacement costs associated with damage, relocation or removal of private property caused by the City performing work in the public way.

Authority herein given and granted for a period of five (5) years from and after Date of Passage.

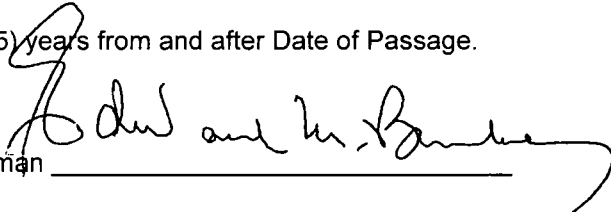Alderman 
Edward M. Burke 14th Ward

3038 W. 59th Street
 Chucagu IL 60629

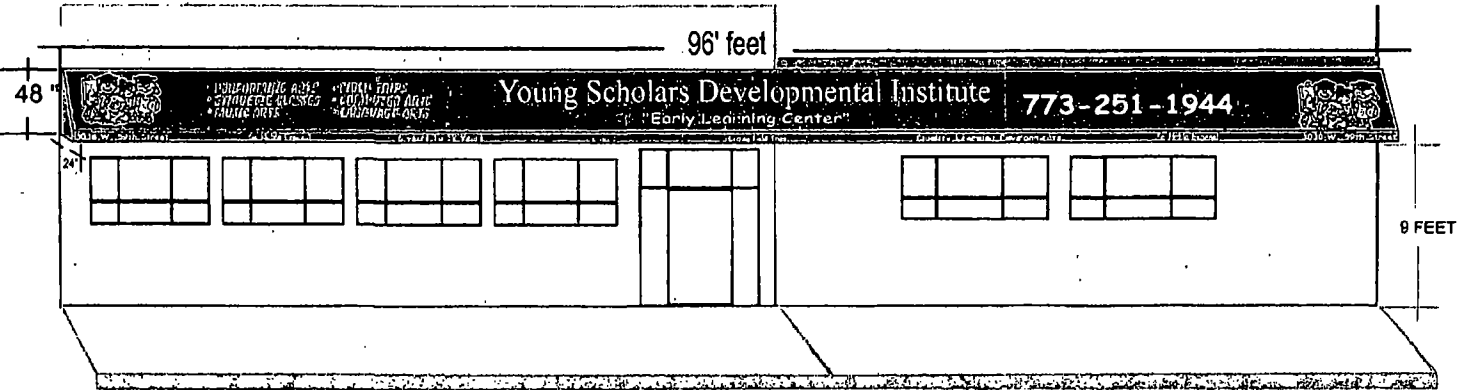

APPROVED _____ DATE _____

M-K SIGNS
 CHICAGO, IL 60630
 4900 N. ELSTON AVE
 CHICAGO, IL 60630

Colors represented in this drawing are for presentation purposes only. They will not match your finished product exactly. Actual color samples can be obtained from the fabricator/printer. This design is the original and unpublished work of M-K SIGNS and may not be reproduced, copied or combined in any fashion without the approval written consent of M-K SIGNS. The rights in this design are reserved.

| | |
|---------------------|----------------|
| SCALE: 1/2" = 1'-0" | DATE |
| DESIGNER | SALES |
| FILE # | DRAWING NUMBER |



Department of Business Affairs and Consumer Protection
Small Business Center - Public Way Use Unit
City Hall - 121 N. LaSalle Street, Room 800 • Chicago, IL 60602
312-74-GOBIZ / 312-744-6249 • (312) 744-1944 (TTY)
<http://www.cityofchicago.org/bacp>

09/24/2015

Alderman Edward M. Burke
Ward # 14
City of Chicago
City Hall, Room 302
121 North LaSalle Street
Chicago, Illinois 60602

Re: An ordinance to use and maintain a portion of the public right-of-way for **one (1) awning(s)** for **YOUNG SCHOLARS DEVELOPMENTAL INSTITUTE**, adjacent to the premises known as **3038-3046 W. 59th St.**

Dear Alderman **Edward M. Burke**:

The applicant referenced above has requested the use of the public right-of-way for a **awning(s)**. An ordinance has been prepared by the Department of Business Affairs and Consumer Protection – Small Business Center - Public Way Use Unit for presentation to the City Council. Because this request was made for properties located in your ward, as approved by you as per the attached, I respectfully request that you introduce the attached ordinance at the next City Council meeting.

If you have any questions regarding this ordinance, please contact Anthony Bertuca at (312) 744-5506.

Department of Business Affairs and Consumer Protection

