



# City of Chicago



O2016-7646

Office of the City Clerk

## Document Tracking Sheet

<b>Meeting Date:</b>	10/5/2016
<b>Sponsor(s):</b>	Tunney (44)
<b>Type:</b>	Ordinance
<b>Title:</b>	Grant(s) of privilege in public way for Steve and Mary Molo - fence - 341 W Wellington Ave - Privilege No. 1124492
<b>Committee(s) Assignment:</b>	Committee on Transportation and Public Way

ORDINANCE  
STEVE AND MARY MOLO  
Acct. No. 409735 - 1  
Permit No. 1124492

*Be It Ordained by the City Council of the City of Chicago:*

SECTION 1. Permission and authority are hereby given and granted to STEVE AND MARY MOLO, upon the terms and subject to the conditions of this ordinance to construct, install, maintain and use one (1) Fence(s) on the public right-of-way adjacent to its premises known as 341 W. Wellington Ave..

Said Fence(s) at W. WELLINGTON AVE measure(s):

One (1) at eighty-nine point seven five (89.75) feet in length, and one point four two (1.42) foot in width for a total of one hundred twenty-seven point four five (127.45) square feet. Said fence shall be approximately one point five feet in height and located along the parkway.

The location of said privilege shall be as shown on prints kept on file with the Department of Business Affairs and Consumer Protection and the Office of the City Clerk.

Said privilege shall be constructed in accordance with plans and specifications approved by the Department of Transportation (Division of Project Development).

This grant of privilege in the public way shall be subject to the provisions of Section 10-28-015 and all other required provisions of the Municipal Code of Chicago.


The grantee shall pay to the City of Chicago as compensation for the privilege #1124492 herein granted the sum of zero (\$ 00) per annum in advance.

A 25% penalty will be added for payments received after due date.


The permit holder agrees to hold the City of Chicago harmless for any damage, relocation or replacement costs associated with damage, relocation or removal of private property caused by the City performing work in the public way.

Authority herein given and granted for a period of five (5) years from and after Date of Passage.

Alderman

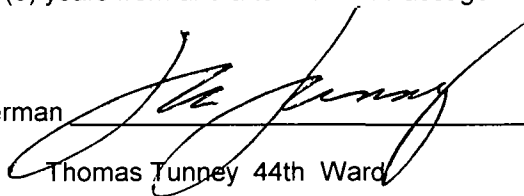

Thomas Tunney 44th Ward

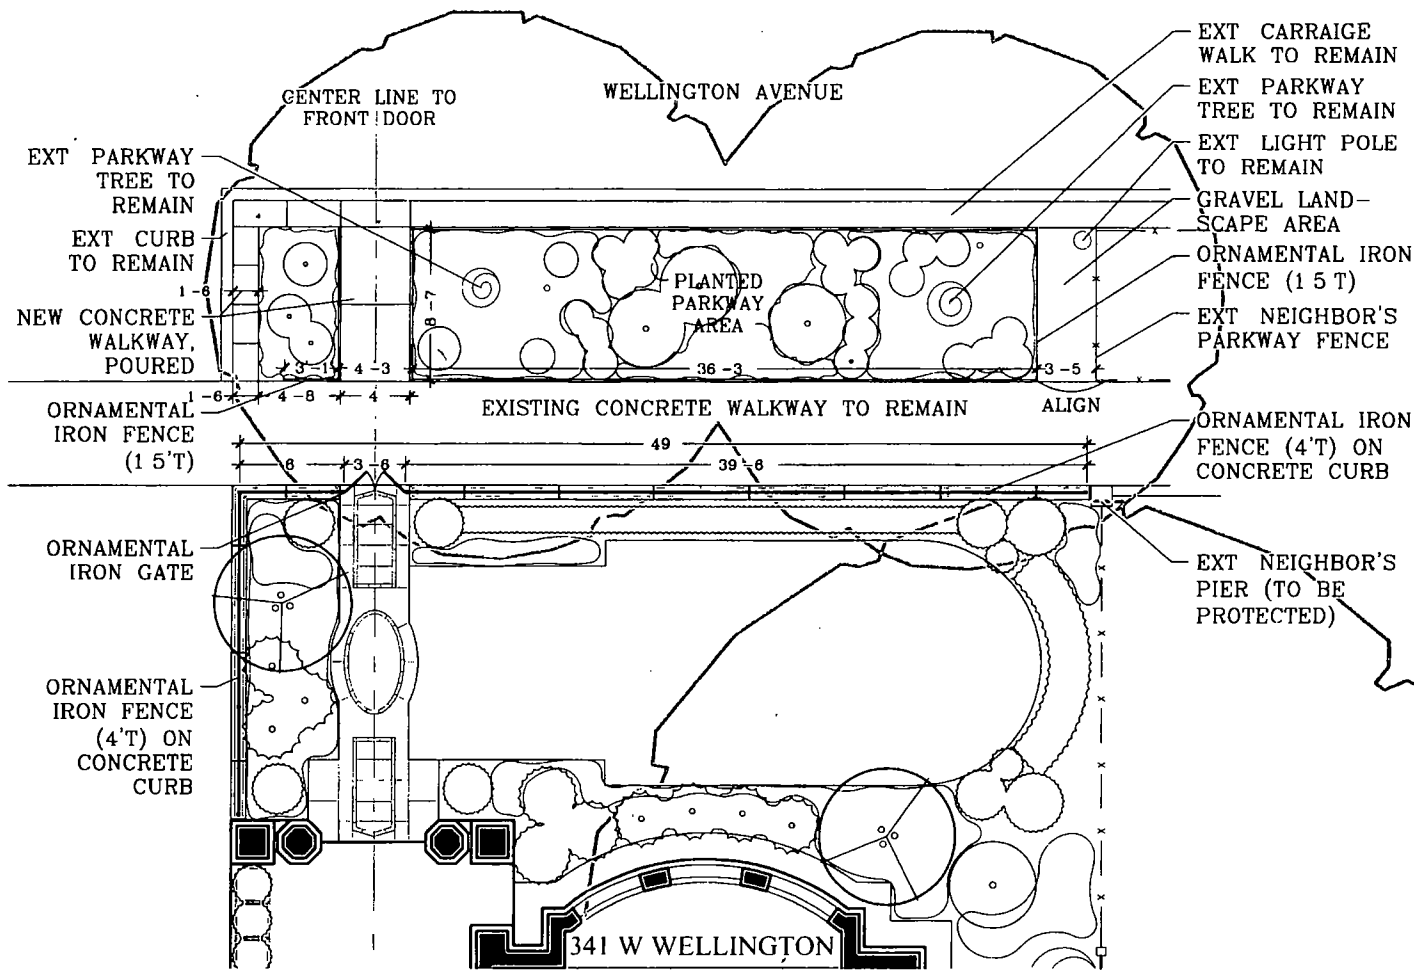

341 W Wellington Avenue  
Chicago, Illinois

### PUBLIC RIGHT OF WAY APPLICATION

SHEET 2 OF 4

July 14 2016  
Scale 1/8" = 1'-0"





**Department of Business Affairs and Consumer Protection**

Small Business Center - Public Way Use Unit

City Hall - 121 N. LaSalle Street, Room 800 • Chicago, IL 60602

312-74-GOBIZ / 312-744-6249 • (312) 744-1944 (TTY)

<http://www.cityofchicago.org/bacp>

**10/05/2016**

Alderman **Thomas Tunney**

Ward # **44**

City of Chicago

City Hall, Room **300**

121 North LaSalle Street

Chicago, Illinois 60602

Re: An ordinance to use and maintain a portion of the public right-of-way for **one (1) fence(s)** for **STEVE AND MARY MOLO**, adjacent to the premises known as **341 W. Wellington Ave.**.

Dear Alderman **Thomas Tunney**:

The applicant referenced above has requested the use of the public right-of-way for a **fence(s)**. An ordinance has been prepared by the Department of Business Affairs and Consumer Protection – Small Business Center - Public Way Use Unit for presentation to the City Council. Because this request was made for properties located in your ward, as approved by you as per the attached, I respectfully request that you introduce the attached ordinance at the next City Council meeting.

If you have any questions regarding this ordinance, please contact Anthony Bertuca at (312) 744-5506.

**Department of Business Affairs and Consumer Protection**