




City of Chicago

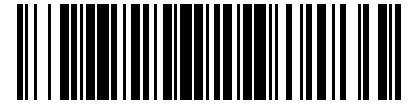

O2020-3312

Office of the City Clerk Document Tracking Sheet

Meeting Date:	6/17/2020
Sponsor(s):	Burnett (27)
Type:	Ordinance
Title:	Grant(s) of privilege in public way for 845 West Madison Street Owner LLC
Committee(s) Assignment:	Committee on Transportation and Public Way

ORDINANCE
845 WEST MADISON STREET OWNER, LLC
Acct. No. 467485 - 1
Permit No. 1145223

Be It Ordained by the City Council of the City of Chicago:

SECTION 1. Permission and authority are hereby given and granted to 845 WEST MADISON STREET OWNER, LLC, upon the terms and subject to the conditions of this ordinance to construct, install, maintain and use two (2) Bollard(s) on the public right-of-way adjacent to its premises known as 845 W. Madison St..

Said Bollard(s) at S. Green measure(s):

Two (2) at two (2) feet in length, and two (2) feet in width for a total of eight (8) square feet.

The location of said privilege shall be as shown on prints kept on file with the Department of Business Affairs and Consumer Protection and the Office of the City Clerk

Said privilege shall be constructed in accordance with plans and specifications approved by the Department of Planning and Development and Department of Transportation (Division of Project Development).


This grant of privilege in the public way shall be subject to the provisions of Section 10-28-015 and all other required provisions of the Municipal Code of Chicago.


The grantee shall pay to the City of Chicago as compensation for the privilege #1145223 herein granted the sum of one hundred fifty (\$150.00) per annum in advance.

A 25% penalty will be added for payments received after due date.

The permit holder agrees to hold the City of Chicago harmless for any damage, relocation or replacement costs associated with damage, relocation or removal of private property caused by the City performing work in the public way.

Authority herein given and granted for a period of five (5) years from and after Date of Passage.

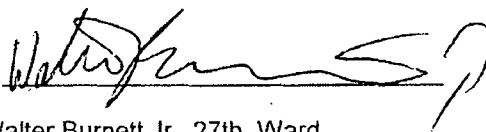Alderman 
Walter Burnett Jr. 27th Ward

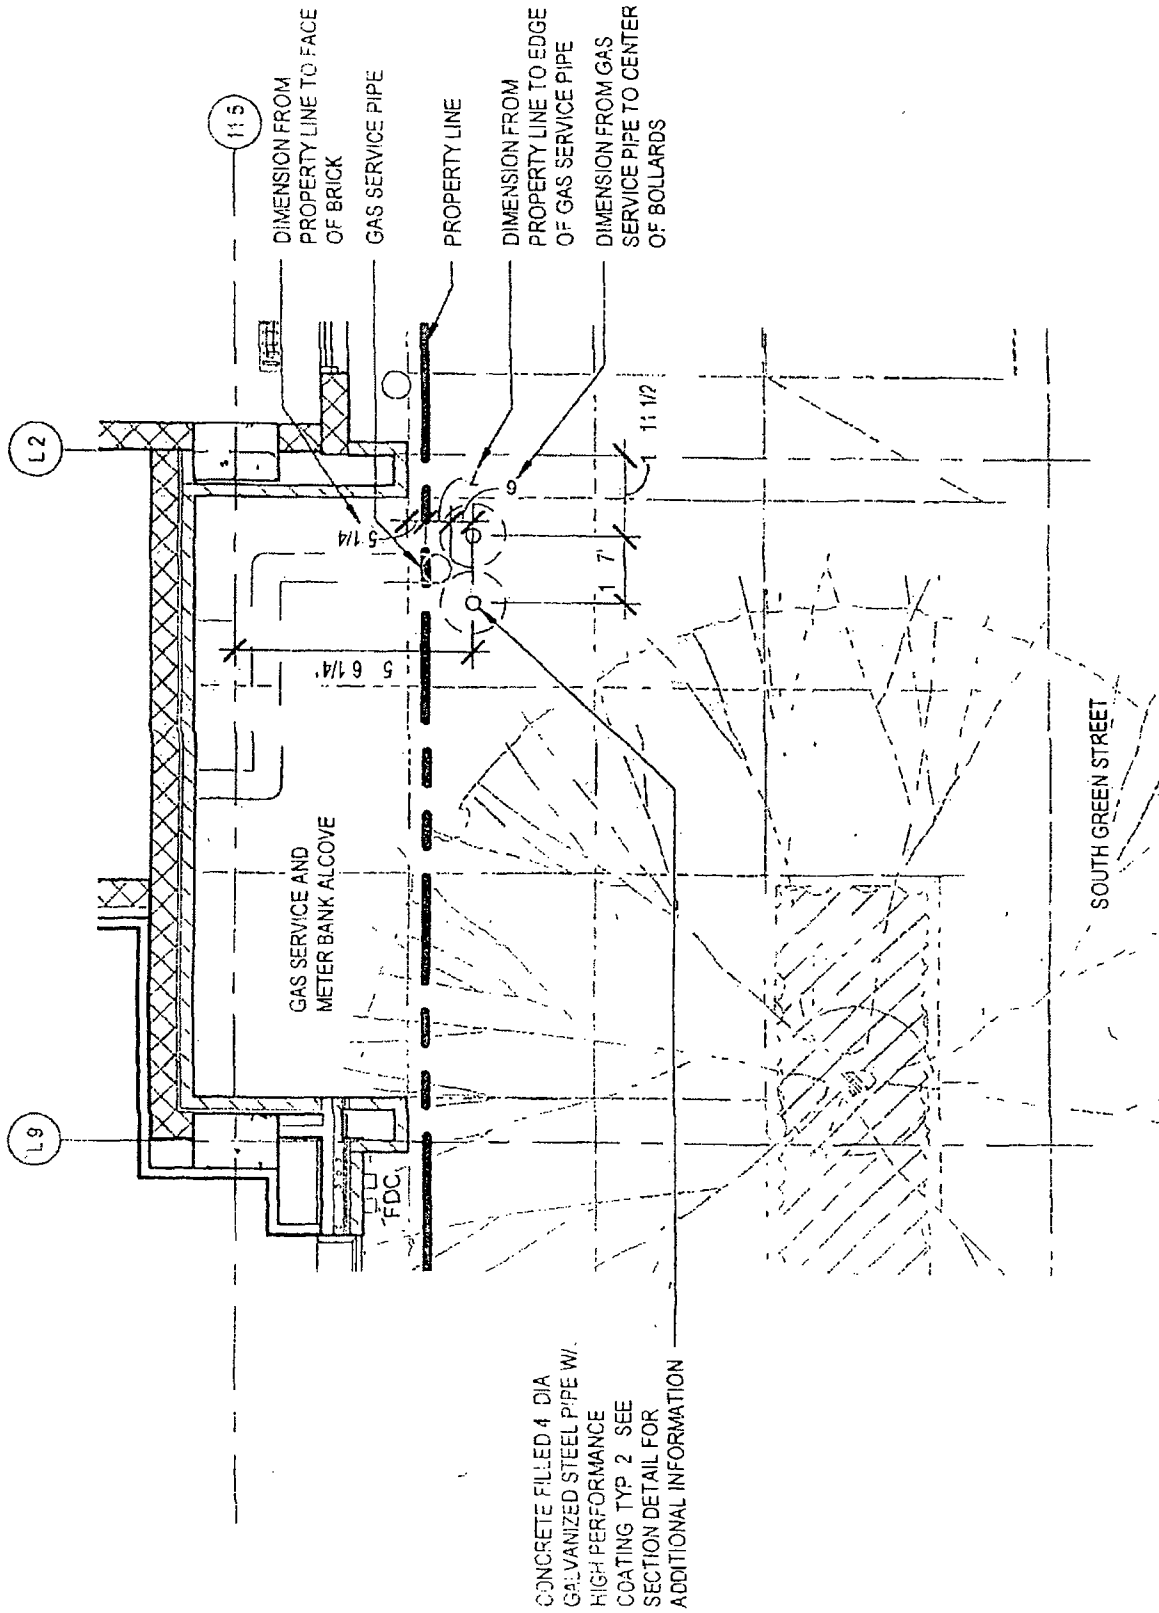

CONCRETE FILLED 4 DIA
 GALVANIZED STEEL PIPE W/
 HIGH PERFORMANCE
 COATING TYP 2 SEE
 SECTION DETAIL FOR
 ADDITIONAL INFORMATION

115
 DIMENSION FROM
 PROPERTY LINE TO FACE
 OF BRICK
 GAS SERVICE PIPE
 PROPERTY LINE
 DIMENSION FROM
 PROPERTY LINE TO EDGE
 OF GAS SERVICE PIPE
 DIMENSION FROM GAS
 SERVICE PIPE TO CENTER
 OF BOLLARDS

GAS SERVICE AND
 METER BANK ALCOVE

FDC

SOUTH GREEN STREET

PUBLIC WAY USE PERMIT GAS PIPING BOLLARD PLAN

SCALE 1/4" = 1'-0"

© 2019 GIR|E|C Architects LLC

13 March 2020

845 W Madison | Chicago, IL

GIR|E|C ARCHITECTS



Department of Business Affairs and Consumer Protection
Small Business Center - Public Way Use Unit
City Hall - 121 N. LaSalle Street, Room 800 • Chicago, IL 60602
312-74-GOBIZ / 312-744-6249 • (312) 744-1944 (TTY)
<http://www.cityofchicago.org/dacp>

06/17/2020

Alderman **Walter Burnett Jr.**
Ward # 27
City of Chicago
City Hall, Room 300
121 North LaSalle Street
Chicago, Illinois 60602

Re: An ordinance to use and maintain a portion of the public right-of-way for **two (2) bollard(s)** for **845 WEST MADISON STREET OWNER, LLC**, adjacent to the premises known as **845 W. Madison St.**

Dear Alderman **Walter Burnett Jr.**:

The applicant referenced above has requested the use of the public right-of-way for a **bollard(s)**. An ordinance has been prepared by the Department of Business Affairs and Consumer Protection – Small Business Center - Public Way Use Unit for presentation to the City Council. Because this request was made for properties located in your ward, as approved by you as per the attached, I respectfully request that you introduce the attached ordinance at the next City Council meeting.

If you have any questions regarding this ordinance, please contact Anthony Bertuca at (312) 744-5506.

Department of Business Affairs and Consumer Protection