



City of Chicago



O2013-8898

Office of the City Clerk

Document Tracking Sheet

Meeting Date:	11/13/2013
Sponsor(s):	Waguespack (32)
Type:	Ordinance
Title:	Grant(s) of privilege in public way for 1611 N Hermitage LLC
Committee(s) Assignment:	Committee on Transportation and Public Way

ORDINANCE
1611 N. HERMITAGE, LLC
Acct. No. 386146 - 1
Permit No. 1109359

Be It Ordained by the City Council of the City of Chicago:

SECTION 1. Permission and authority are hereby given and granted to 1611 N. HERMITAGE, LLC, upon the terms and subject to the conditions of this ordinance to construct, install, maintain and use one (1) Bay Window(s) projecting over the public right-of-way adjacent to its premises known as 1611 N. Hermitage Ave..

Said Bay Window(s) at N. Hermitage measure(s):

One (1) at ten point eight three (10.83) feet in length, and one point three three (1.33) foot in width for a total of fourteen point four (14.4) square feet.

The location of said privilege shall be as shown on prints kept on file with the Department of Business Affairs and Consumer Protection and the Office of the City Clerk.

Said privilege shall be constructed in accordance with plans and specifications approved by the Department of Transportation (Division of Project Development).

This grant of privilege in the public way shall be subject to the provisions of Section 10-28-015 and all other required provisions of the Municipal Code of Chicago.


The grantee shall pay to the City of Chicago as compensation for the privilege #1109359 herein granted the sum of seventy-five (\$75.00) per annum in advance.

A 25% penalty will be added for payments received after due date.

The permit holder agrees to hold the City of Chicago harmless for any damage, relocation or replacement costs associated with damage, relocation or removal of private property caused by the City performing work in the public way.


Authority herein given and granted for a period of five (5) years from and after Date of Passage.

Alderman

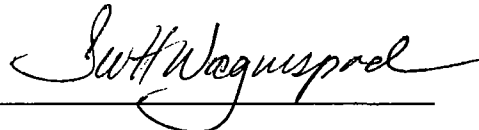

Scott Waguespack 32nd Ward

N. HERMITAGE AVE.

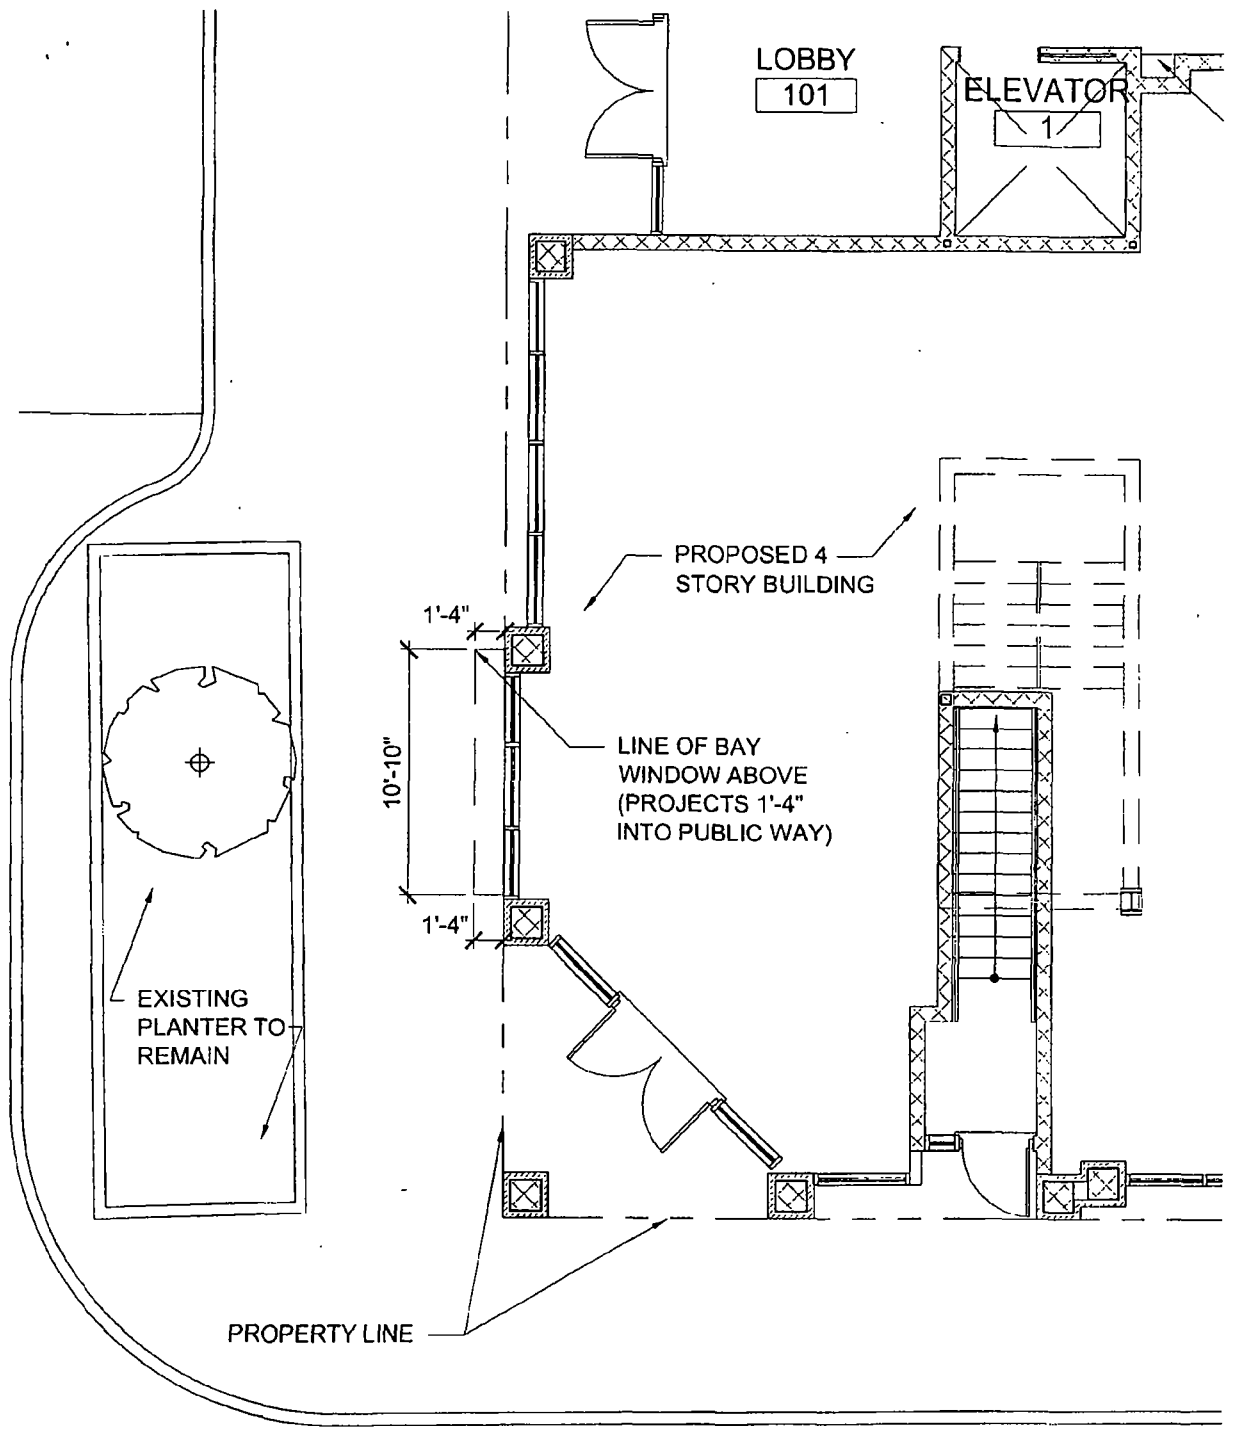

W. NORTH AVENUE

1

A1

GROUND FLOOR PLAN

1/8" = 1'-0"


0


4'

8'

16'

SCALE: 1/8" = 1'-0"

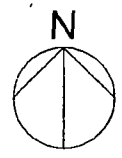

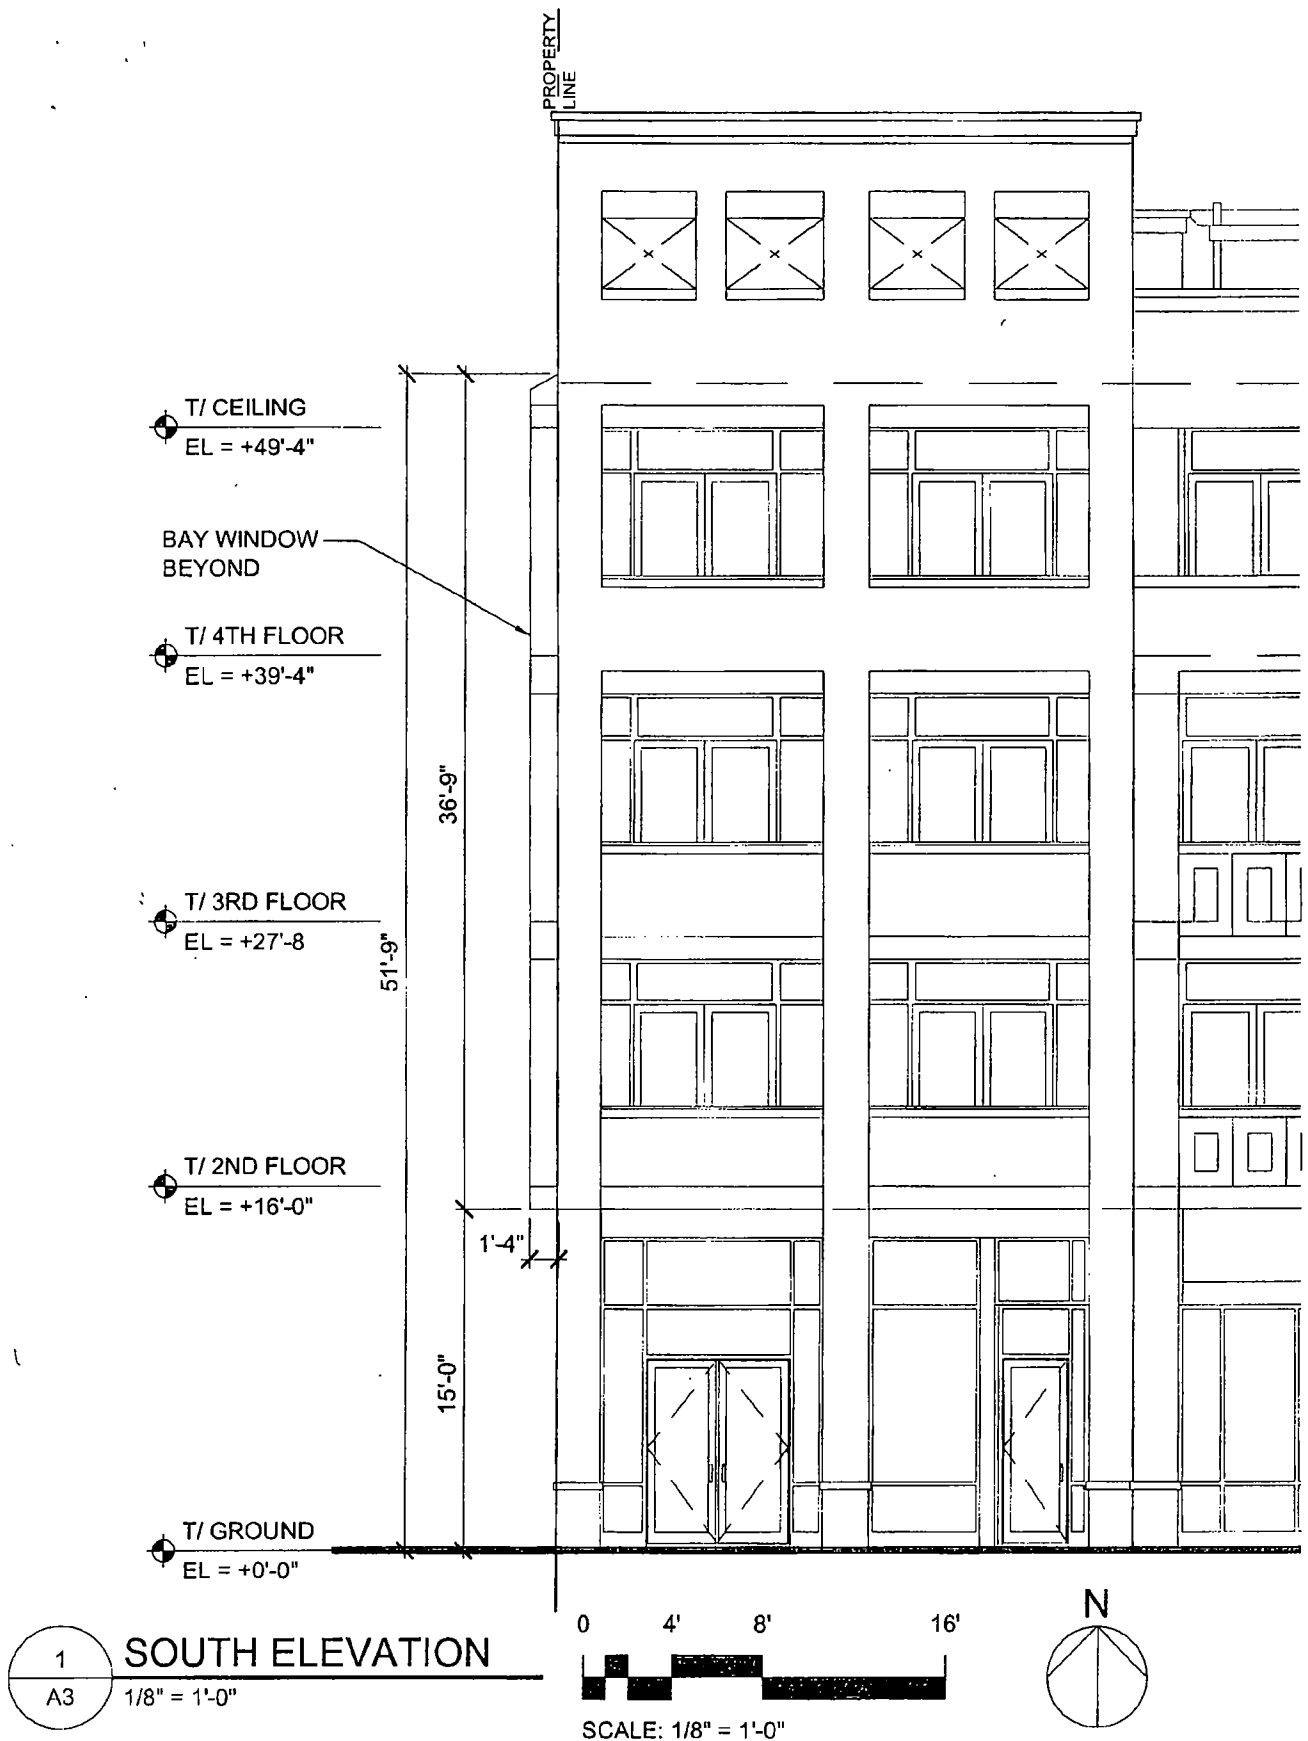

1611 N. HERMITAGE CHICAGO IL 60622

APP. #100498016

1611 N. HERMITAGE, LLC
1525 W. HOMER, SUITE 401
CHICAGO, IL 60642



11/13/2013

Alderman **Scott Waguespack**
Ward # **32**
City of Chicago
City Hall, Room **300**
121 North LaSalle Street
Chicago, Illinois 60602

Re: An ordinance to use and maintain a portion of the public right-of-way for **one (1) bay window(s)** for
1611 N. HERMITAGE, LLC, adjacent to the premises known as **1611 N. Hermitage Ave.**.

Dear Alderman **Scott Waguespack**:

The applicant referenced above has requested the use of the public right-of-way for a **bay window(s)**. An ordinance has been prepared by the Department of Business Affairs and Consumer Protection – Business Assistance Center - Public Way Use Unit for presentation to the City Council. Because this request was made for properties located in your ward, as approved by you as per the attached, I respectfully request that you introduce the attached ordinance at the next City Council meeting.

If you have any questions regarding this ordinance, please contact Anthony Bertuca at (312) 744-5506.

Department of Business Affairs and Consumer Protection