



City of Chicago



O2014-4624

Office of the City Clerk

Document Tracking Sheet

Meeting Date:	5/28/2014
Sponsor(s):	Reilly (42)
Type:	Ordinance
Title:	Canopy(s) for 535 North Michigan Venture LLC
Committee(s) Assignment:	Committee on Transportation and Public Way

ORDINANCE
535 NORTH MICHIGAN VENTURE, LLC
Acct. No. 30810 - 2
Permit No. 1112930

Be It Ordained by the City Council of the City of Chicago:

SECTION 1. Permission and authority are hereby given and granted to 535 NORTH MICHIGAN VENTURE, LLC, upon the terms and subject to the conditions of this ordinance to construct, install, maintain and use three (3) Canopy(s) projecting over the public right-of-way adjacent to its premises known as 535 N. Michigan Ave..

Said Canopy(s) at N Michigan Ave measure(s):

One (1) at sixteen (16) feet in length, and three (3) feet in width for a total of forty-eight (48) square feet.

One (1) at seven (7) feet in length, and three (3) feet in width for a total of twenty-one (21) square feet.

One (1) at fifty-one point seven five (51.75) feet in length, and three (3) feet in width for a total of one hundred fifty-five point two five (155.25) square feet.

The location of said privilege shall be as shown on prints kept on file with the Department of Business Affairs and Consumer Protection and the Office of the City Clerk.

Said privilege shall be constructed in accordance with plans and specifications approved by the Zoning Department - Signs.


This grant of privilege in the public way shall be subject to the provisions of Section 10-28-015 and all other required provisions of the Municipal Code of Chicago.

The grantee shall pay to the City of Chicago as compensation for the privilege #1112930 herein granted the sum of one hundred seventy-five (\$175.00) per annum in advance.


A 25% penalty will be added for payments received after due date.

The permit holder agrees to hold the City of Chicago harmless for any damage, relocation or replacement costs associated with damage, relocation or removal of private property caused by the City performing work in the public way.


Authority herein given and granted for a period of five (5) years from and after Date of Passage.

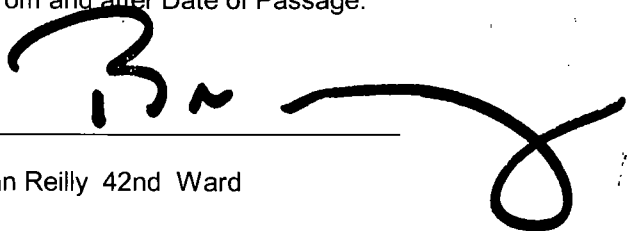Alderman _____ 
Brendan Reilly 42nd Ward

Handwritten scribbles or marks, possibly initials or a signature, located in the lower-left quadrant of the page.

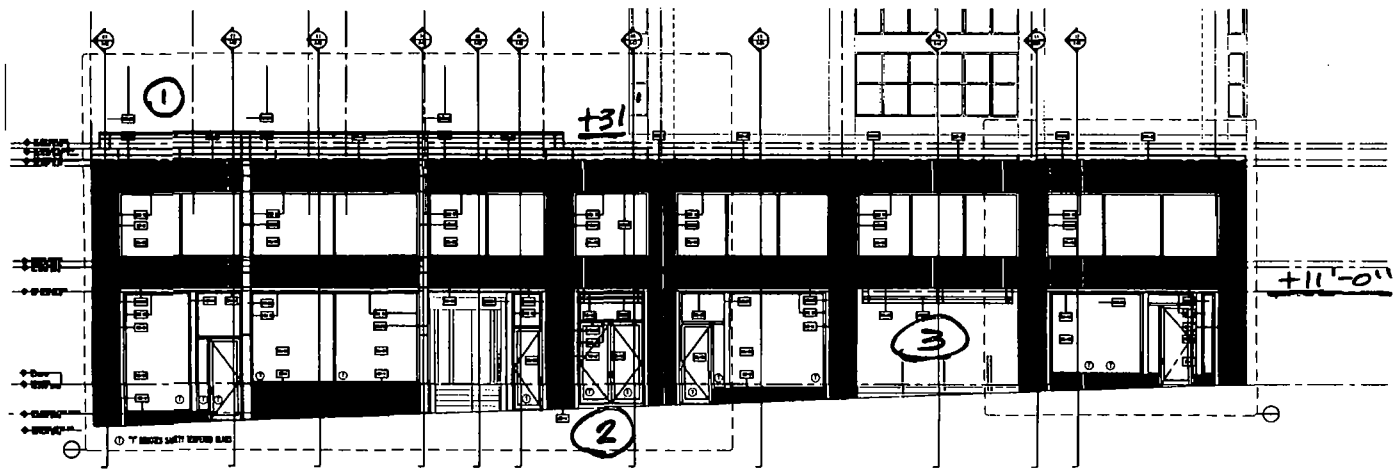

06 MICHIGAN AVENUE ELEVATION
SCALE 3/8" = 1'-0"

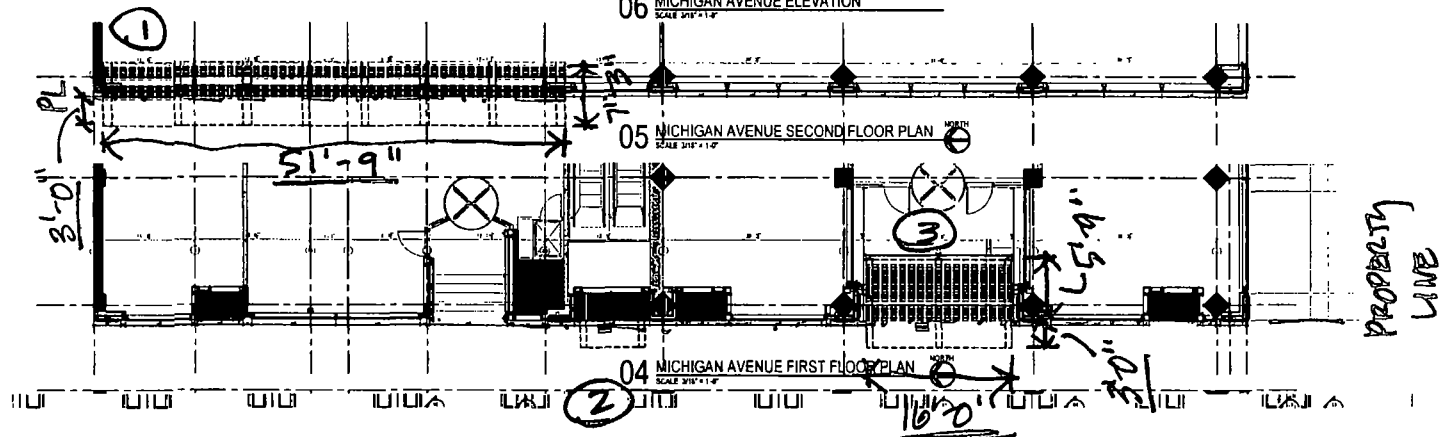

04 MICHIGAN AVENUE FIRST FLOOR PLAN
SCALE 3/8" = 1'-0"

05 MICHIGAN AVENUE SECOND FLOOR PLAN
SCALE 3/8" = 1'-0"

535 N MICHIGAN AVENUE - ROW APPLICATION - CANOPIES (3)