



Office of the Chicago City
Clerk



O2012-174

Office of the City Clerk

City Council Document Tracking Sheet

Meeting Date:	1/18/2012
Sponsor(s):	Reilly, Brendan (42)
Type:	Ordinance
Title:	Canopy(s) for Reid Murdoch, LLC
Committee(s) Assignment:	Committee on Transportation and Public Way

ORDINANCE
REID MURDOCH, LLC
Acct. No. 223180 - 1
Permit No. 1099066

Be It Ordained by the City Council of the City of Chicago:

SECTION 1. Permission and authority are hereby given and granted to REID MURDOCH, LLC, upon the terms and subject to the conditions of this ordinance to maintain and use, as now constructed, one (1) Canopy(s) projecting over the public right-of-way adjacent to its premises known as 325 N. La Salle St..

Said Canopy(s) at N. La Salle measure(s):

One (1) at nineteen point eight (19.8) feet in length, and eight (8) feet in width for a total of one hundred fifty-eight point four (158.4) square feet.

The location of said privilege shall be as shown on prints kept on file with the Department of Business Affairs and Consumer Protection and the Office of the City Clerk.

Said privilege shall be constructed in accordance with plans and specifications approved by the Zoning Department - Signs.

This grant of privilege in the public way shall be subject to the provisions of Section 10-28-015 and all other required provisions of the Municipal Code of Chicago.

The grantee shall pay to the City of Chicago as compensation for the privilege #1099066 herein granted the sum of fifty (\$50.00) per annum in advance.


A 25% penalty will be added for payments received after due date.

The permit holder agrees to hold the City of Chicago harmless for any damage, relocation or replacement costs associated with damage, relocation or removal of private property caused by the City performing work in the public way.

Authority herein given and granted for a period of five (5) years from and after 11/05/2011.

Alderman 


Brendan Reilly 42nd Ward

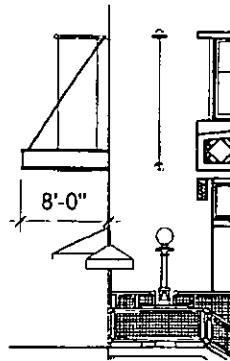


2 ELEVATION
1/16" = 1'-0"



1 VIEW LOOKING EAST
NTS

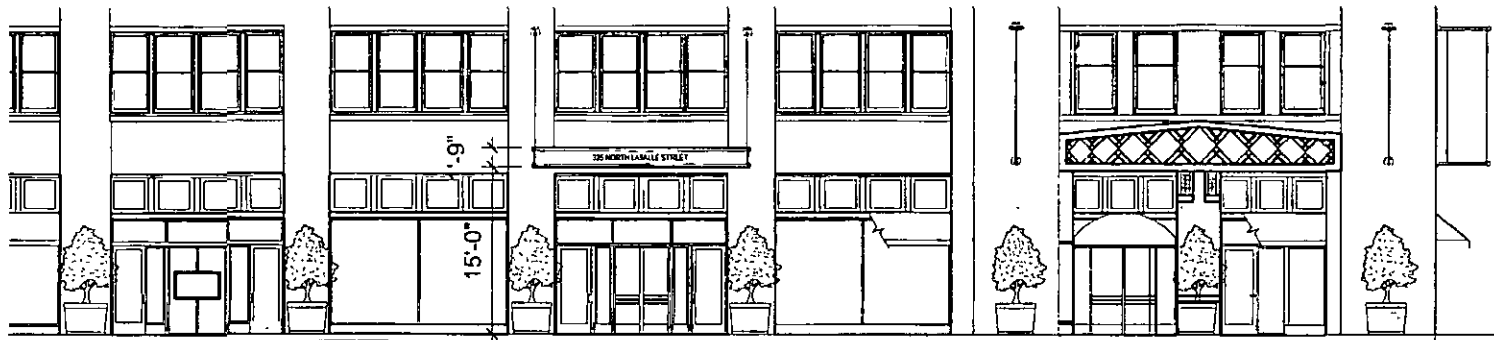

3 ELEVATION
1/16" = 1'-0"

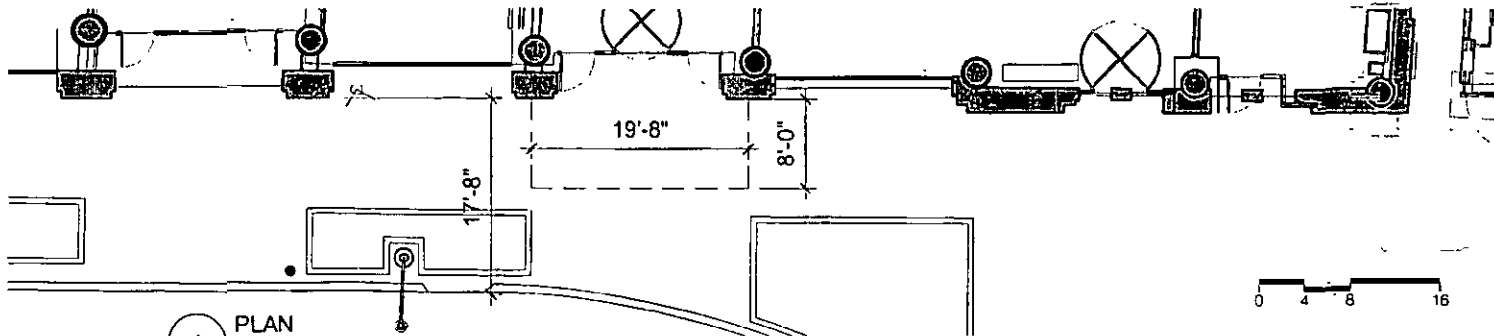

4 PLAN
1/16" = 1'-0"



**FRIEDMAN
PROPERTIES**

350 North Clark Street Suite 400 Chicago IL 60664
Phone (312) 644-1100 Facsimile (312) 644-2888
friedmanproperties.com

325 N LaSalle
Entrance Canopy

Plans are for preliminary design purposes. Friedman Properties, L.L.C. advises field verification of existing conditions and dimensions prior to use.

12/08/2011