



# City of Chicago



Or2011-7

Office of the City Clerk

## City Council Document Tracking Sheet

<b>Meeting Date:</b>	1/13/2011
<b>Status:</b>	Introduced
<b>Sponsor(s):</b>	Rice, John (36)
<b>Type:</b>	Order
<b>Title:</b>	Install Sign(s)/Signboard(s) 6601 W Diversey Ave
<b>Committee(s) Assignment:</b>	Committee on Buildings

(signs)

ORDERED, That the Commissioner of Buildings is hereby directed to issue a sign permit to: (Contractor's name and address)

PARIN-CLAUSS SIGN CO  
165 TUBERMAN DR  
CAROL STREAM IL 60188

for the erection of a sign/signboard over 24 feet in height and/or over 100 square feet (in area of one face) at: (Business NAME & ADDRESS)

DIVERSEY SELF STORAGE  
6601 W DIVERSEY AVE

Dimensions: length 6'1" height 17'

height above grade/roof to top of sign 45'

TOTAL SQUARE FOOT AREA 103'

Such sign(s) shall comply with all applicable provisions of TITLE 17 of the Chicago Zoning Ordinance and all other applicable provisions of the Municipal Code of the City of Chicago governing the construction and maintenance of outdoor signs, signboards and structures.

Alderman, Ward



CITY OF CHICAGO

# DEPARTMENT OF BUILDINGS

## Sign Permit Application

APPROVAL NUMBER	APPLICATION NUMBER 100376533	ANNUAL FEE	WORK CODE	DRAWINGS ATTACHED <input type="checkbox"/> YES <input type="checkbox"/> NO
-----------------	---------------------------------	------------	-----------	---

DATE OF APPLICATION 12/17/2010	
ADDRESS OF SIGN 6601 W DIVERSEY AVE, 60707-	
BUILDING	ORIGINAL PERMIT NUMBER
TYPE OF PERMIT NEW CONSTRUCTION (SIGN)	
PAYER OF ANNUAL INSPECTION LAPETINA, JAMES 1680 BEAVER POND ROAD INVERNESS, IL 60067 (847)417-4550 x	
SIGN MANUFACTURER PARVIN CLAUSS SIGN CO	
ADDRESS WHERE SIGN CAN BE SEEN PRIOR TO ERECTION	
TICKET NUMBER 0	REINSPECTION CONTROL NUMBER
TYPE OF SUPPORT FOR SIGN BUILDING	
SIGN BOARD SUPPORT MEMBERS STEEL	
ANNUAL FEE	_____
CONSTRUCTION FEE	300.00
1017 B FEE	_____
TOTAL FEE	300.00
AMOUNT PAID	200.00
BALANCE DUE	\$ 100.00

TYPE OF SIGN MARQUEE Qty: 1					
LENGTH	FT 6	IN 1	HEIGHT	FT 17	IN 0
AREA	SO. FT 103	WEIGHT		LBS. 400	
SIGN HEIGHT ABOVE GRADE/ROOF				FT 28	
SHAPE OF SIGN REGULAR					
SIGN WILL READ METRO SELF STORAGE					
NO. OF LAMPS 30			TOTAL WATTAGE 120		
TYPE OF LAMP FLUORESCENT					
NO. OF BALLAST/TRANSFORMERS			INPUT OF TRANSFORMERS		
CONTRACTOR WILL INSTALL			<input checked="" type="checkbox"/> FEEDERS <input checked="" type="checkbox"/> CUSTOMER LEADS		
TYPE OF SWITCH KNIFE					
LOCATION OF SWITCH OUTSIDE SIGN					
SIGN LOCATION INSTALL ONE 17' X 6'1" ILLUMINATED MARQUEE SIGN TO THE NORTH ELEVATION OF THE BUILDING TO READ: METRO SELF STORAGE. SIGN IS SET BACK BEHIND THE SIDEWALK. COUNCIL ORDER APPLIED					

The undersigned certifies that the statements in this application are true and correct and that all work done under the proposed permit will conform to the requirements of the Chicago Municipal Code

REG NO	E93679
ELECT CONTR PARVIN-CLAUSS SIGN COMPANY	ELECTR
ADDRESS 165 TUBEWAY DRIVE CAROL STREAM, IL 60188	
SUPERVISOR SIGNATURE	

BOND NO	REG NO	N91444
SIGN ERECTOR PARVIN-CLAUSS SIGN CO	SIGNER	
ADDRESS 165 TUBEWAY DRIVE CAROL STREAM IL, 60188		
SIGNATURE		

The permit issued on this application will authorize only signs here applied for. If other signs are to be erected they must be covered by additional permits

City of Chicago  
Richard M. Daley, Mayor




Department of Buildings  
Richard Monocchio, Commissioner



**CITY OF CHICAGO**  
**DEPARTMENT OF ZONING AND LAND USE PLANNING**  
**SIGN SITE PLAN**  
 (ALL INFORMATION MUST BE COMPLETED AND LEGIBLE)

Site Address: 6601 N DIVERSEY 1 of 2 applications  
 Sign Company: PARVIN-CLAUSS SIGN CO Rep Name: MARY CLAUSS  
 Phone (630) 510 - 2020 EXT \_\_\_\_\_ (Below: Building, streets and location of sign on lot or structure)

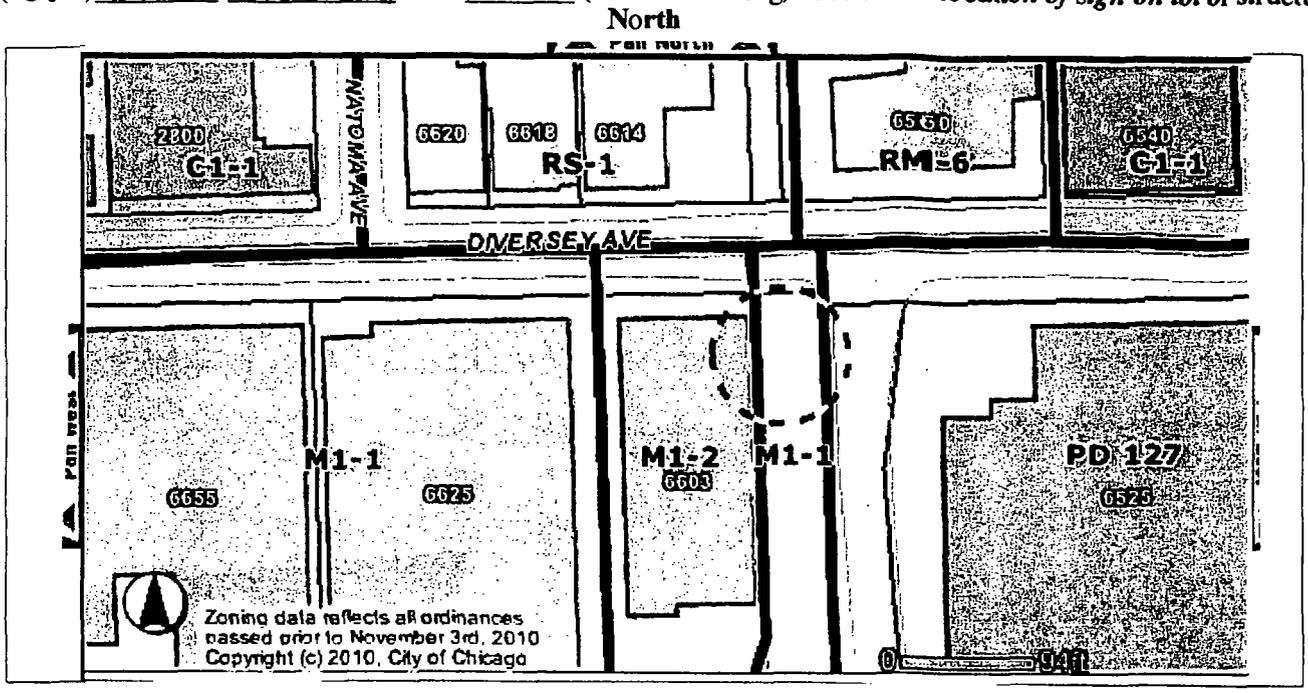

**SIGN USE:**

- Bus. ID (On-premise)
- Business Lice. # \_\_\_\_\_
- Advertising (Off-premise)

**PERMIT TYPE:**

- New Construction
- Change of Face \_\_\_\_\_
- Previous Permit # \_\_\_\_\_

**TYPE OF SIGN:**

- Flat Wall
- Freestanding
- Awning
- Marquee
- High Rise Building
- Projecting Private
- Projecting Public Way
- Public Way Use -Permit # \_\_\_\_\_

**SIGN CHARACTERISTICS:**

- Non- Illuminated
- Illuminated
- Changing Image
- Video Display
- Flashing

**DISTANCE FROM:**

- Curb Line: 12
- Expressway, Toll Roads or Major Route \_\_\_\_\_
- (n/a if over 1000 ft) 1000
- Park (over 10 acres) 1000
- Residential Zone 1000
- Existing Off-premise on same side of street: N/A



**TOTAL SQUARE FOOTAGE:**

Square footage of this proposed sign 103  
 Gross area of all proposed signs 173  
 Area of all existing signs \_\_\_\_\_  
 (not including proposed) on Zoning Lot 0

Signature: Mary Clauss

Date: 12/15/10

2'-0"                      6'-1"                      1'-6"

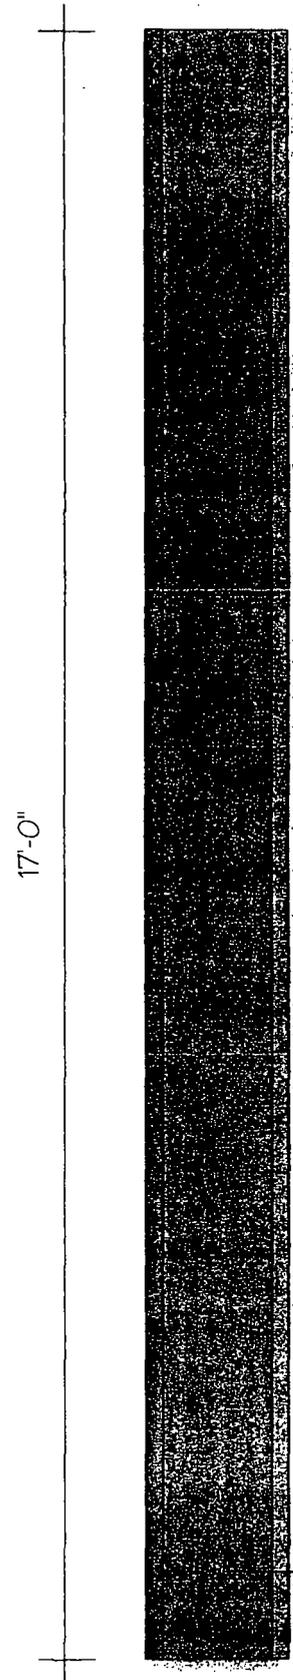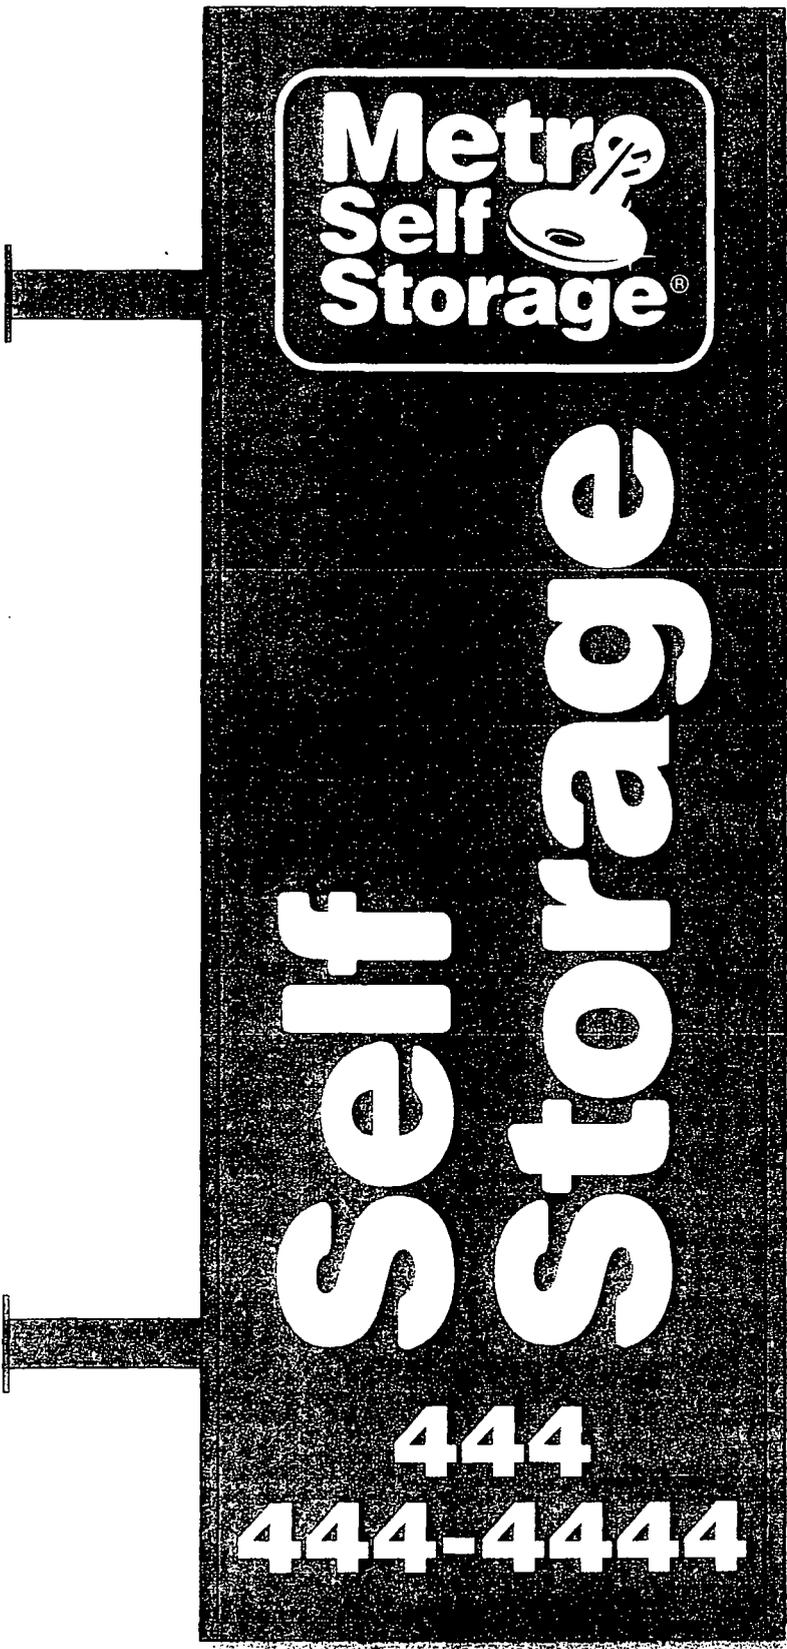

(1) 17'  
Cabin  
(sir  
Faces  
tra  
Illumi  
Power  
Moun

disconnect  
switch



"This Document is owned by, and the information contained in it is proprietary to, Parvin-Clauss Sign Company. By receipt hereof the holder agrees to not reproduce this document without the prior written consent of Parvin-Clauss Sign Company. Holder also agrees to immediately return this document to Parvin-Clauss Sign Company upon completion of the project." (Note: The text in the image is partially obscured and appears to be a standard disclaimer.)

**PROJECT:**

**Diversey  
Self Storage**

6601 W. Diversey  
CHICAGO

**CUSTOMER APPROVAL:**

DATE

AUTHORIZED SIGNATURE

REPRESENTATIVE

Brian Newton / Lisa Voight

DRAWN BY

Bill Goodwyn

DATE

10.22.10

SCALE

1/2" = 1'

SHEET NO.

1 of 2

WORK ORDER

#62800

FILE NAME

dss62800

PRINT INFO

**REVISIONS:**

1 11.3.10

2 12.20.10

3

4

5

6

7

8

9

10

6'-1" x 1'-6" double face internally illuminated sign

aluminum construction, 2" retainers, painted to match 3M 230-76 HOLLY GREEN (to PMS 357 GREEN), sides removable for maintenance

16" thick WHITE Lexan with 3M 230-76 HOLLY GREEN and 3M 230-125 MANGO cent vinyls applied

on: H.O. fluorescent lamps

15 amp circuit @ 120 volts, brought to site by others

: projection-mount on exterior wall (to be determined after field survey)



FOR REFERENCE ONLY - NOT TO SCALE