



Office of the Chicago City  
Clerk



O2011-8899

Office of the City Clerk

City Council Document Tracking Sheet

**Meeting Date:** 11/2/2011  
**Sponsor(s):** Fioretti, Bob (2)  
**Type:** Ordinance  
**Title:** Grant(s) of Privilege in Public Way for Dominick's No.  
147/1147  
**Committee(s) Assignment:** Committee on Transportation and Public Way

ORDINANCE  
DOMINICK'S #147/1147  
Acct. No. 5033 - 24  
Permit No. 1094032

*Be It Ordained by the City Council of the City of Chicago:*

SECTION 1. Permission and authority are hereby given and granted to DOMINICK'S #147/1147, upon the terms and subject to the conditions of this ordinance to maintain and use one (1) sign(s) projecting over the public right-of-way attached to its premises known as 1340 S. Canal St..

Said sign structure(s) measures as follows; along S. Canal:

One (1) at forty-eight (48) feet in length, thirteen (13) feet in height and twenty-three point six six (23.66) feet above grade level.

The location of said privilege shall be as shown on prints kept on file with the Department of Business Affairs and Consumer Protection and the Office of the City Clerk.

Said privilege shall be constructed in accordance with plans and specifications approved by the Department of Transportation (Division of Project Development) and Zoning Department - Signs.

This grant of privilege in the public way shall be subject to the provisions of Section 10-28-015 and all other required provisions of the Municipal Code of Chicago.


The grantee shall pay to the City of Chicago as compensation for the privilege #1094032 herein granted the sum of three hundred (\$300.00) per annum **to commence (1) one year after passage.**

A 25% penalty will be added for payments received after due date.

The permit holder agrees to hold the City of Chicago harmless for any damage, relocation or replacement costs associated with damage, relocation or removal of private property caused by the City performing work in the public way.

Authority herein given and granted for a period of five (5) years from and after Date of Passage.

Alderman

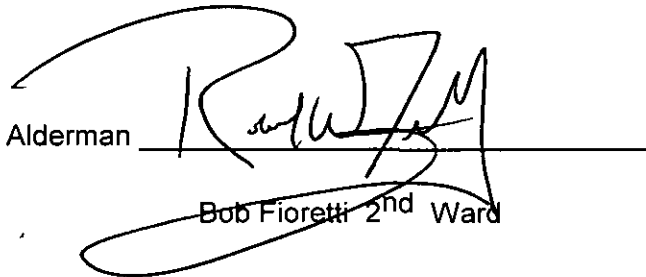
A handwritten signature in black ink, appearing to read 'Bob Fioretti', is written over a horizontal line. Below the line, the name 'Bob Fioretti 2nd Ward' is printed in a standard font.

Bob Fioretti 2<sup>nd</sup> Ward


J:\2010\2010049-Dominick's Public Way Exhibits-Chicago\03 - 1340 S Canal - DFF #1147\Public Way Exhibit DFF #1147.rvt

10/7/2010 2:27:03 PM

Author

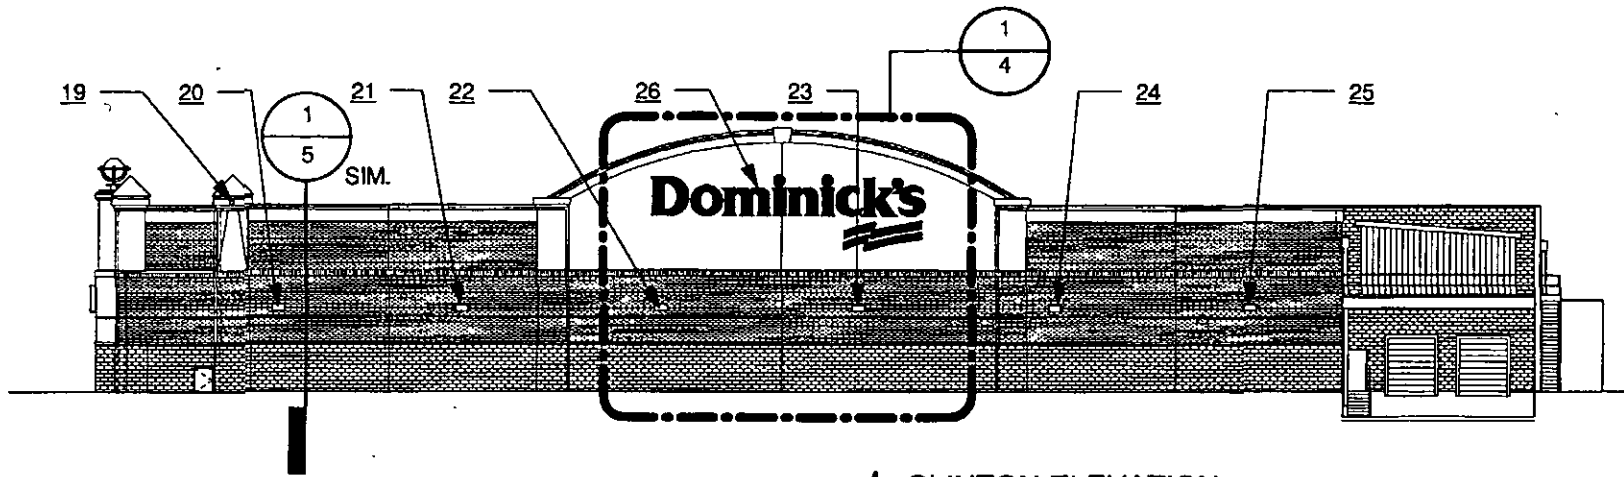

**1** CLINTON ELEVATION  
SCALE: 1" = 30'-0"

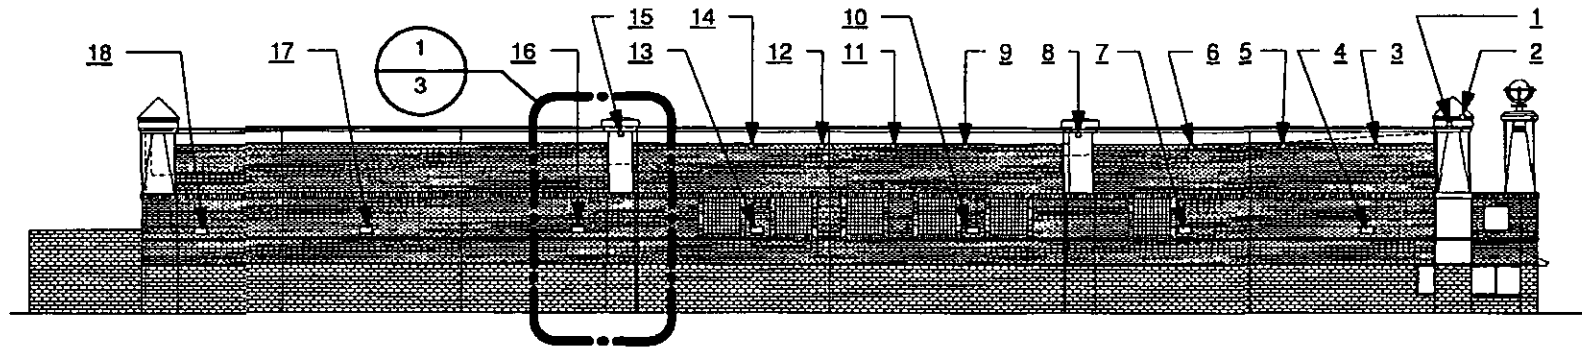

**2** CANAL ELEVATION  
SCALE: 1" = 30'-0"

**ARCHIDEAS**

Architecture  
Interiors  
Planning

TITLE:

OVERALL BUILDING ELEVATIONS

PROJECT: DOMINICK'S FINER FOODS, LLC. STORE #1147  
PROJECTIONS OVER PUBLIC RIGHT OF WAY

DATE:

10/08/10

SCALE:

1" = 30'-0"

PROJECT NUMBER:

2010049-03

DRAWING NUMBER:

2