



City of Chicago



O2015-4438

Office of the City Clerk

Document Tracking Sheet

Meeting Date:	5/20/2015
Sponsor(s):	Reilly (42)
Type:	Ordinance
Title:	Grant(s) of privilege in public way for Presidential Towers - grease basin
Committee(s) Assignment:	Committee on Transportation and Public Way

ORDINANCE
PRESIDENTIAL TOWERS
Acct. No. 317070 - 1
Permit No. 1118761

Be It Ordained by the City Council of the City of Chicago:

SECTION 1. Permission and authority are hereby given and granted to PRESIDENTIAL TOWERS, upon the terms and subject to the conditions of this ordinance to maintain and use, as now constructed, one (1) Grease Basin(s) under the public right-of-way adjacent to its premises known as 555 W. Madison St..

Said Grease Basin(s) at W. MONROE STREET measure(s):
One (1) at ten (10) feet in length, and five (5) feet in width for a total of fifty (50) square feet.

The location of said privilege shall be as shown on prints kept on file with the Department of Business Affairs and Consumer Protection and the Office of the City Clerk.

Said privilege shall be constructed in accordance with plans and specifications approved by the Department of Transportation (Office of Underground Coordination) and Department of Water Management.

This grant of privilege in the public way shall be subject to the provisions of Section 10-28-015 and all other required provisions of the Municipal Code of Chicago.

The grantee shall pay to the City of Chicago as compensation for the privilege #1118761 herein granted the sum of four hundred (\$400.00) per annum in advance.

A 25% penalty will be added for payments received after due date.



The permit holder agrees to hold the City of Chicago harmless for any damage, relocation or replacement costs associated with damage, relocation or removal of private property caused by the City performing work in the public way.

Authority herein given and granted for a period of five (5) years from and after 02/10/2015.

Alderman _____

Brendan Reilly 42nd Ward

1000

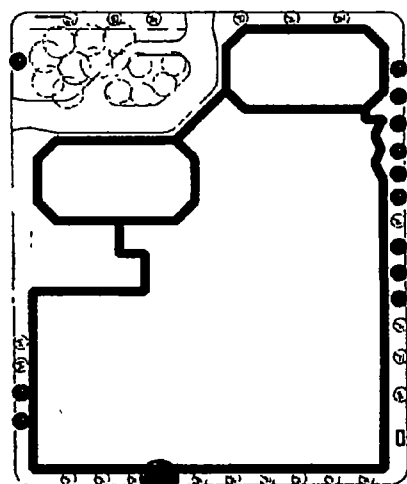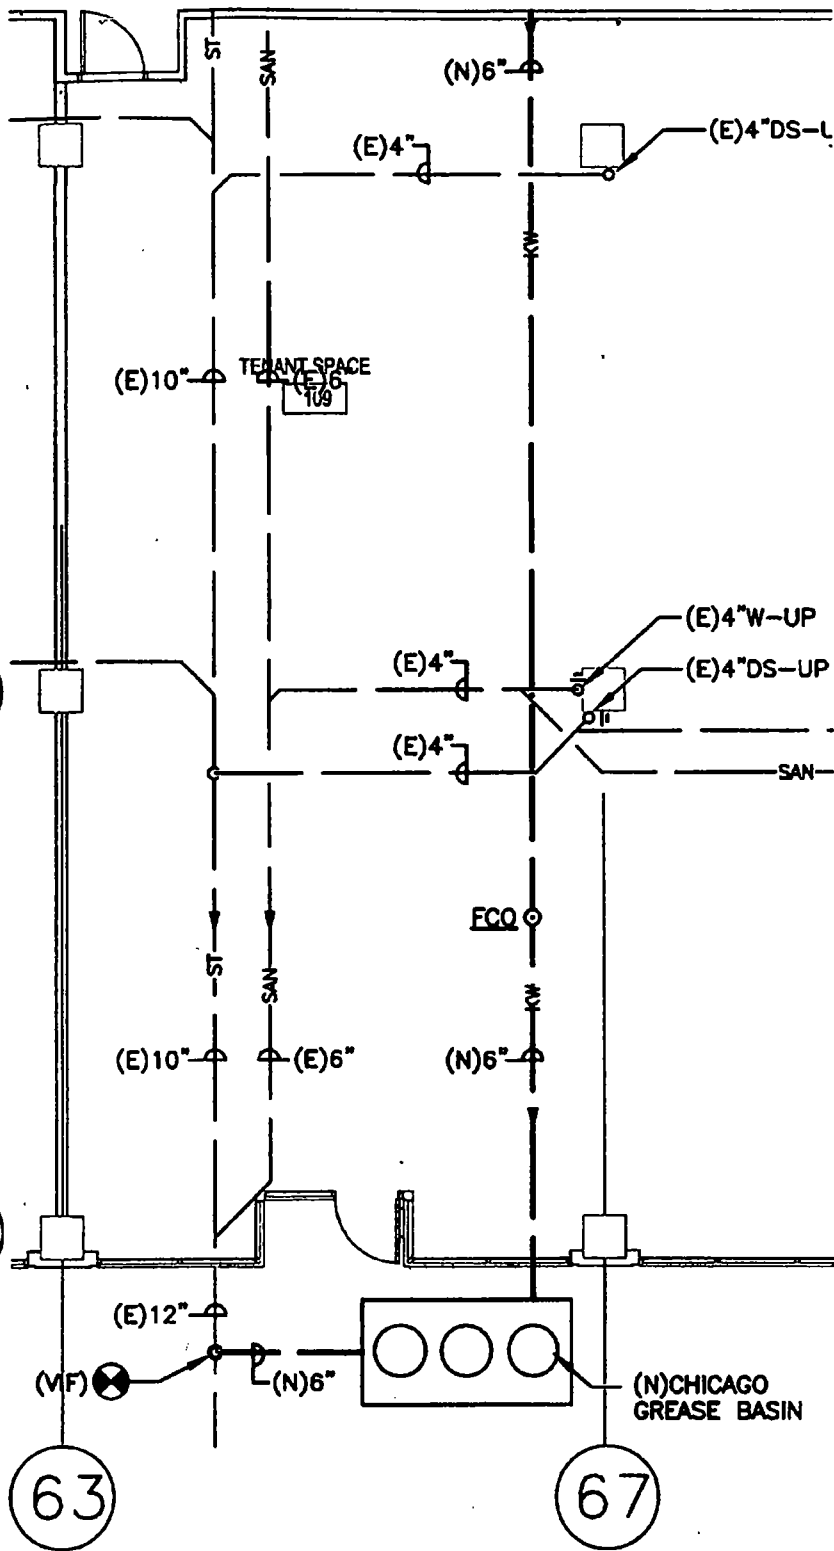

KEY PLAN

VALERIO DEWALT TRAIN ASSOCIATES INC.
 535 W. MADISON ST
 CHICAGO IL 60661

PRESIDENTIAL TOWERS

PROJECT NUMBER
VDTA 09136.00

REFERENCE
PI-00A

DATE
09.04.2009

DESCRIPTION
PARTIAL PLUMBING PLAN- GREASE BASIN ON MONROE

SCALE: 1/8" = 1'-0"
 SHEET NUMBER
PWU-09

IA PARTIAL PLUMBING PLAN- GREASE BASIN ON MONROE

(E) EXISTING TO REMAIN
 (N) NEW CONSTRUCTION