



City of Chicago



Or2023-201

Office of the City Clerk

Document Tracking Sheet

Meeting Date:	5/24/2023
Sponsor(s):	Napolitano (41)
Type:	Order
Title:	Issuance of permits for sign(s)/signboard(s) at 838 Patton Dr. -- Permit No. 101015879
Committee(s) Assignment:	Committee on Zoning, Landmarks and Building Standards

CITY COUNCIL
COMMITTEE ON ZONING, LANDMARKS AND BUILDING STANDARDS

COUNCIL ORDER

RE: Approval of sign over 100 square feet in area or over 24 feet above grade

ORDERED, that the City Council hereby approves the following sign application submitted by:

Applicant: flexport.

(* The Applicant is the owner of the real property or the business tenant of the real property. Do not list the sign contractor, sign erector, sign company or advertising entity in the above space.)

This Order approves the following sign in accordance with Municipal Code of Chicago Section 13-20-680:

Address of Sign: 838 Patton Drive Chicago, IL 60666

Zoning District: PD-0

DOB Sign Permit Application #: 101015879

Sign Details:

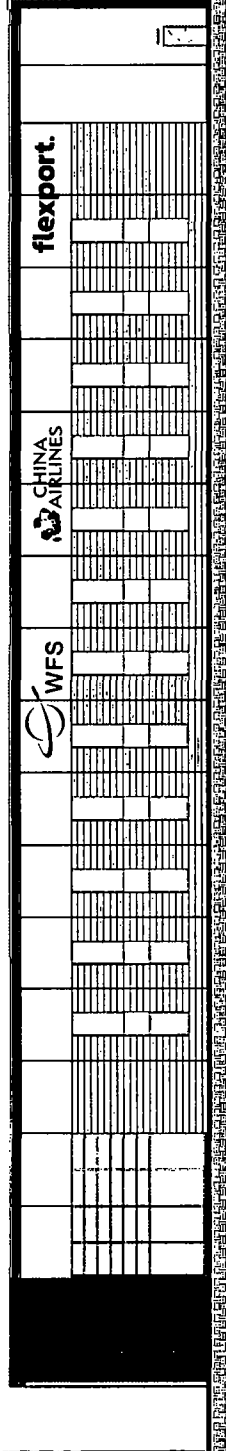
1. On-premise OR Off-premise
2. Static sign OR Dynamic-Image display sign
3. Number of sign faces 1
4. Projecting over the public way No (Yes or No) If yes, Public Way Use #: _____
5. Dimensions: Length 20 feet 9 inches Height 4 feet 7 inches
Total square feet in area: 95 feet _____ inches
6. Height above grade: 23 feet _____ inches
7. Elevation (side of building or lot where the sign will be erected): East
8. Name of Sign Contractor/Erector: Bright Light Sign Co.

To be legal, such sign shall comply with all provisions of Title 17 of the Chicago Municipal Code ("Zoning Ordinance") and all other provisions of the Municipal Code governing the permitting, construction and maintenance and removal of signs and sign structures. Failure of the applicant and the applicant's successors to comply shall be grounds for invalidation or revocation of the sign permit.



Alderman

4155
Ward

55" **flexport.** 20'9"



4 EAST ELEVATION
V301 1/16" = 1'-0"

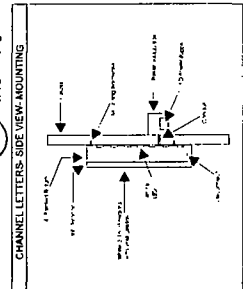

1 - 20amp sign circuit required per sign
Each sign to have an exterior disconnect switch

Customer Approval: _____ Date: _____
 Job Name: flexport.
 Drawn By: Bryana Schramer
 Job Address: Chicago, IL
 Scale: Not to scale
 Date: _____
 Approved: _____
 Flexport

BRIGHT LIGHT Signs

310 Teleser Road
 Lake Zurich, IL 60047
 Tel: 847-550-8902
 Fax: 847-550-6181

Building: 32' 8" tall x 575' 11"

CITY COUNCIL
COMMITTEE ON ZONING, LANDMARKS AND BUILDING STANDARDS

COUNCIL ORDER

RE: Approval of sign over 100 square feet in area or over 24 feet above grade

ORDERED, that the City Council hereby approves the following sign application submitted by:

Applicant: flexport.

(* The Applicant is the owner of the real property or the business tenant of the real property. Do not list the sign contractor, sign erector, sign company or advertising entity in the above space.)

This Order approves the following sign in accordance with Municipal Code of Chicago Section 13-20-680:

Address of Sign: 838 Patton Drive Chicago, IL 60666

Zoning District: PD-0

DOB Sign Permit Application #: 101015879

Sign Details:

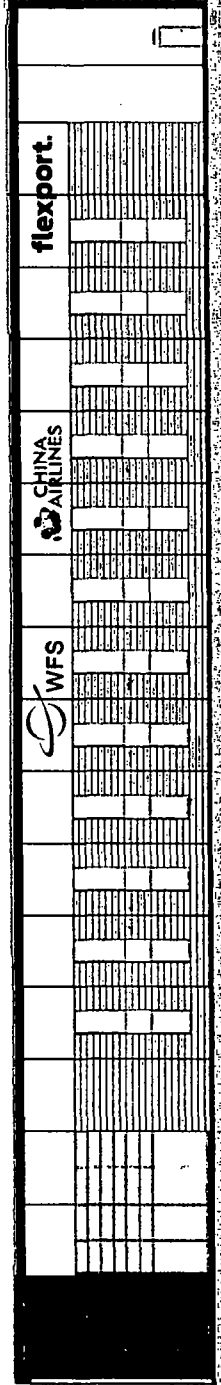
1. On-premise OR Off-premise
2. Static sign OR Dynamic-image display sign
3. Number of sign faces 1
4. Projecting over the public way No (Yes or No) If yes, Public Way Use #: _____
5. Dimensions: Length 20 feet 9 inches Height 4 feet 7 inches
Total square feet in area: 95 feet _____ inches
6. Height above grade: 23 feet _____ inches
7. Elevation (side of building or lot where the sign will be erected): East
8. Name of Sign Contractor/Erector: Bright Light Sign Co.

To be legal, such sign shall comply with all provisions of Title 17 of the Chicago Municipal Code ("Zoning Ordinance") and all other provisions of the Municipal Code governing the permitting, construction and maintenance and removal of signs and sign structures. Failure of the applicant and the applicant's successors to comply shall be grounds for invalidation or revocation of the sign permit.



Alderman

415
Ward

20'9" **flexport.** 55"



4 EAST ELEVATION
V300 1/16" = 1'-0"

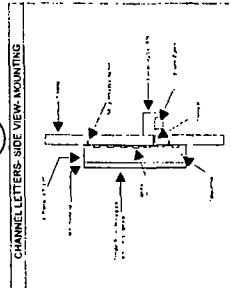

1 - 20amp sign circuit required per sign
Each sign to have an exterior disconnect switch

Building: 32' 8" tall x 575' 11"

BRIGHT LIGHT Signs Customer Approval: _____ Date: _____
 310 Teiser Road Lake Zurich, IL 60047 Tel. 847-550-8902 Fax 847-550-6183
Job Name: flexport.
Job Address: Chicago, IL
Scale: Not to scale
Drawn By: Bryana Schramer