



Office of the Chicago City
Clerk



O2011-6769

Office of the City Clerk

City Council Document Tracking Sheet

Meeting Date:	7/28/2011
Sponsor(s):	Solis, Daniel (25)
Type:	Ordinance
Title:	Grant(s) of Privilege in Public Way for Bradley Cerocke
Committee(s) Assignment:	Committee on Transportation and Public Way

ORDINANCE
BRADLEY CEROCKE
AccL No. 364125 - 1
Permit No. 1097470

Se It Ordained by the City Council of the City of Chicago:

SECTION 1. Permission and authority are hereby given and granted to BRADLEY CEROCKE, upon the terms and subject to the conditions of this ordinance to maintain and use, as now constructed, one (1) Fence(s) on the public right-of-way adjacent to its premises known as 2346 W. 19th St..

Said Fence(s) at W. 19th Street measure(s):

One (1) at eighteen (18) feet in length, and one (1) foot in width for a total of eighteen (18) square feet.

The location of said privilege shall be as shown on prints kept on file with the Department of Business Affairs and Consumer Protection and the Office of the City Clerk.

Said privilege shall be constructed in accordance with plans and specifications approved by the Department of Transportation (Division of Project Development).

This grant of privilege in the public way shall be subject to the provisions of Section 10-28-015 and all other required provisions of the Municipal Code of Chicago.

The grantee shall pay to the City of Chicago as compensation for the privilege #1097470 herein granted the sum of four hundred (\$400.00) per annum in advance.


A 25% penalty will be added for payments received after due date.

The permit holder agrees to hold the City of Chicago harmless for any damage, relocation or replacement costs associated with damage, relocation or removal of private property caused by the City performing work in the public way.

Authority herein given and granted for a period of five (5) years from and after Date of Passage.

Alderman _____


Daniel S. Solis 25th Ward

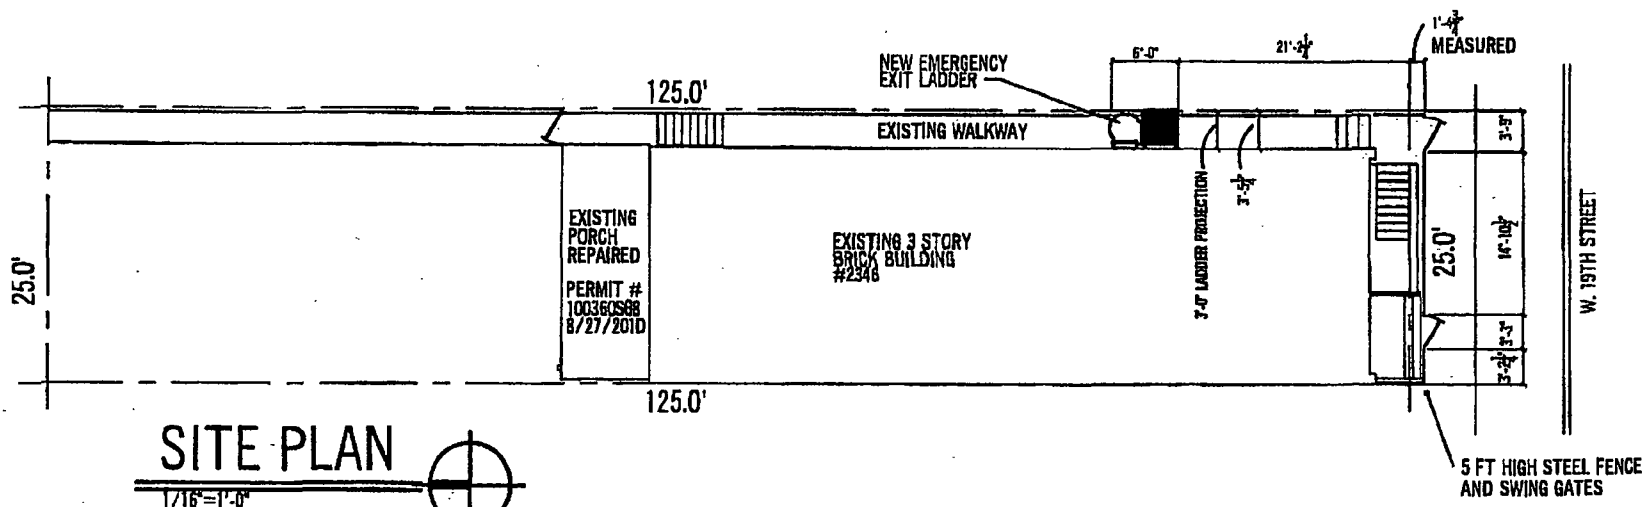

SITE PLAN
 1/16" = 1'-0"

2346 W 19TH STREET, CHICAGO, IL

APPLICATION TO USE THE PUBLIC RIGHT OF WAY



APPLICANT INFORMATION

LEGAL NAME OF ENTITY: BRADLEY CEROCICE
PERMIT MAILING ADDRESS: 2346 W. 19TH STREET
CITY: CHICAGO STATE: IL ZIP: _____
CONTACT PERSON: BRADLEY CEROCICE TITLE: OWNER
PHONE: 630 297 3401 FAX: _____ E-MAIL: BRAD.CEROCICE@YAHOO.COM

PROPERTY OWNER INFORMATION

NAME: BRADLEY CEROCICE
ADDRESS: 93 RUFFLED FEATHERS DRIVE
CITY: LEMONT STATE: IL ZIP: 60439

USE OF THE PUBLIC WAY

1. Use the proposed or existing use(s) below, and complete the worksheet on page 3. Use only one application for all public way use type.

TYPE	HOW MANY?	BUILDING ADDRESS
<u>DOOR SWING</u>	<u>2</u>	<u>2346 W. 19th ST</u>
<u>(GATE)</u>		
<u>FENCE</u>	<u>18 FT</u>	<u>2346 W. 19th ST</u>

2. Please enclose one sketch of proposed use of the public way, which maps to scale the proposed use and its relationship to surrounding right-of-way. All measurements must be indicated.
3. All "No Fee" items require a \$50 application fee. Please remit with application.
4. "No Fee" items are listed in the price list on page 4.
5. The prints should also accurately depict the location of the property line and public facilities (meters, light poles, sidewalks).

APPLICANT CERTIFICATION

I hereby certify that all statements made as part of the application, and the attachments herein, are true to the best of my knowledge and belief.

BY: Bradley Cerocice TITLE: OWNER
F.E.I.N. or SOCIAL SECURITY NUMBER: _____

ALDERMAN'S APPROVAL

As part of this application process, you are required to notify/obtain approval from the Alderman in whose ward your proposed use of the public way is located.

ALDERMAN'S SIGNATURE: [Signature]
DATE: 6/28/11 WARD: 25





Department of Business Affairs and Consumer Protection
Business Assistance Center - Public Way Use Unit
City Hall - 121 N. LaSalle Street, Room 800 • Chicago, IL 60602
(312)-74-GOBIZ (312-744-6249) • (312) 744-1944 (TTY)
<http://www.cityofchicago.org/bacp>

07/28/2011

Alderman **Daniel S. Solis**
Ward # **25**
City of Chicago
City Hall, Room **203**
121 North LaSalle Street
Chicago, Illinois **60602**

Re: An ordinance to use and maintain a portion of the public right-of-way for one **(1)** fence(s) for **BRADLEY CEROCKE**, adjacent to the premises known as **2346 W. 19th St.**.

Dear Alderman **Daniel S. Solis**:

The applicant referenced above has requested the use of the public right-of-way for a fence(s). An ordinance has been prepared by the Department of Business Affairs and Consumer Protection – Business Assistance Center - Public Way Use Unit for presentation to the City Council. Because this request was made for properties located in your ward, as approved by you as per the attached, I respectfully request that you introduce the attached ordinance at the next City Council meeting.

If you have any questions regarding this ordinance, please contact John Mariane, Manager, Business Assistance Center - Public Way Use Unit, at **(312) 744-2063**.

Department of Business Affairs and Consumer Protection