



City of Chicago



O2014-5256

Office of the City Clerk

Document Tracking Sheet

Meeting Date:	6/25/2014
Sponsor(s):	Reilly (42)
Type:	Ordinance
Title:	Canopy(s) for Goodman/Friedman LLC
Committee(s) Assignment:	Committee on Transportation and Public Way

ORDINANCE
GOODMAN / FRIEDMAN, LLC
Acct. No. 341920 - 1
Permit No. 1113314

Be It Ordained by the City Council of the City of Chicago:

SECTION 1. Permission and authority are hereby given and granted to GOODMAN / FRIEDMAN, LLC, upon the terms and subject to the conditions of this ordinance to maintain and use, as now constructed, one (1) Canopy(s) projecting over the public right-of-way adjacent to its premises known as 60 W. Randolph St..

Said Canopy(s) at W RANDOLPH ST measure(s):

One (1) at fourteen point seven five (14.75) feet in length, and one point eight three (1.83) foot in width for a total of twenty-six point nine nine (26.99) square feet.

The location of said privilege shall be as shown on prints kept on file with the Department of Business Affairs and Consumer Protection and the Office of the City Clerk.

Said privilege shall be constructed in accordance with plans and specifications approved by the Zoning Department - Signs.

This grant of privilege in the public way shall be subject to the provisions of Section 10-28-015 and all other required provisions of the Municipal Code of Chicago.

The grantee shall pay to the City of Chicago as compensation for the privilege #1113314 herein granted the sum of fifty (\$50.00) per annum in advance.


A 25% penalty will be added for payments received after due date.


The permit holder agrees to hold the City of Chicago harmless for any damage, relocation or replacement costs associated with damage, relocation or removal of private property caused by the City performing work in the public way.

Authority herein given and granted for a period of five (5) years from and after 05/13/2014.


Alderman _____

Brendan Reilly 42nd Ward

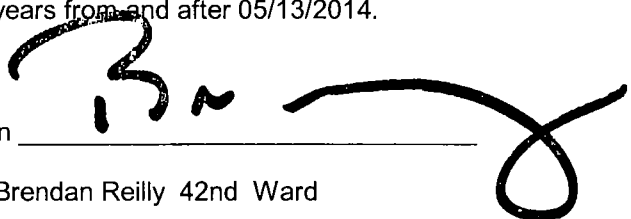A handwritten signature in black ink, appearing to read 'B. Reilly', written over a horizontal line. The signature is stylized and extends to the right of the line.

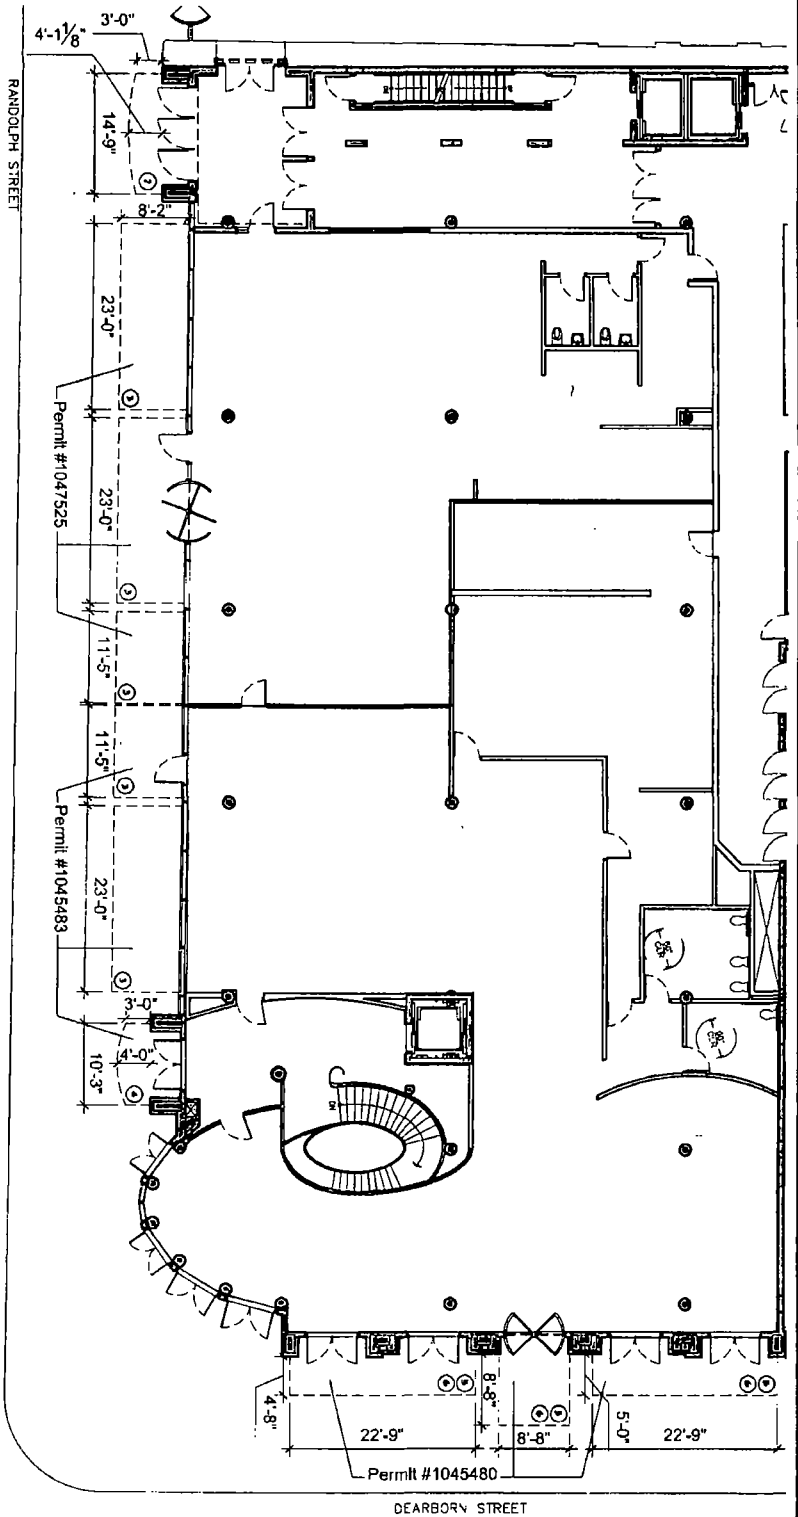

1 SCALE: 1/8"=1'-0" Site Plan of Goodman Theater Center Canopies

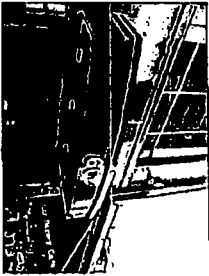

2 SCALE: N.T.S. Randolph St.




3 SCALE: N.T.S. Randolph St.



4 SCALE: N.T.S. Randolph & Dearborn



5 SCALE: N.T.S. Dearborn St.

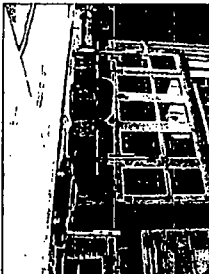

6 SCALE: N.T.S. Dearborn St.

Note: Subject premises is unshaded.



FRIEDMAN
P R O F E S S I O N A L S

325 North LaSalle Street, Suite 600, Chicago, Illinois 60610
P. 312.644.1100 F. 312.644.2898
www.friedmanpros.com

Goodman Theater Center

Chicago, IL - First Floor Plan

Canopy Permits

Prop. No: (17) Site

Date: 02/24/09

Drawn By: BRS

Revision:

Revision:

Approved By:

Scale: N.T.S.

C-1