



# Office of the City Clerk



O2013-3021

Office of the City Clerk

## City Council Document Tracking Sheet

<b>Meeting Date:</b>	4/10/2013
<b>Sponsor(s):</b>	Mell, Richard F. (33)
<b>Type:</b>	Ordinance
<b>Title:</b>	Grant(s) of privilege in public way for KFC - Privilege No. 1104643
<b>Committee(s) Assignment:</b>	Committee on Transportation and Public Way

ORDINANCE  
KFC  
Acct. No. 370752 - 2  
Permit No. 1104643

*Be It Ordained by the City Council of the City of Chicago:*

SECTION 1. Permission and authority are hereby given and granted to KFC, upon the terms and subject to the conditions of this ordinance to construct, install, maintain and use one (1) Cornice(s) projecting over the public right-of-way adjacent to its premises known as 2807 W. Irving Park Rd..

Said Cornice(s) at W. Irving Park Rd measure(s):

One (1) at eleven point three three (11.33) feet in length, and point eight three (.83) feet in width for a total of nine point four (9.4) square feet. Said cornice shall be nineteen (19) feet three (3) inches above grade level.

The location of said privilege shall be as shown on prints kept on file with the Department of Business Affairs and Consumer Protection and the Office of the City Clerk.

Said privilege shall be constructed in accordance with plans and specifications approved by the Department of Transportation (Division of Project Development).

This grant of privilege in the public way shall be subject to the provisions of Section 10-28-015 and all other required provisions of the Municipal Code of Chicago.


The grantee shall pay to the City of Chicago as compensation for the privilege #1104643 herein granted the sum of four hundred (\$400.00) per annum in advance.

A 25% penalty will be added for payments received after due date.

The permit holder agrees to hold the City of Chicago harmless for any damage, relocation or replacement costs associated with damage, relocation or removal of private property caused by the City performing work in the public way.

Authority herein given and granted for a period of five (5) years from and after Date of Passage.


Alderman

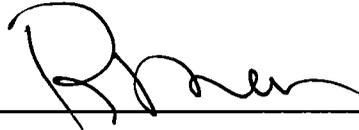


A handwritten signature in black ink, appearing to read 'R. Mell', is written over a horizontal line.

Richard F. Mell 33rd Ward

**PANTER ASSOCIATES**

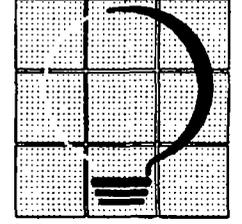

Architecture • Interior Design  
1670 West Hollywood Ave., Unit 1E  
Chicago, Illinois 60660  
773/293-3754 Phone  
773/293-0204 Fax  
PanterArchitects@ameritech.net

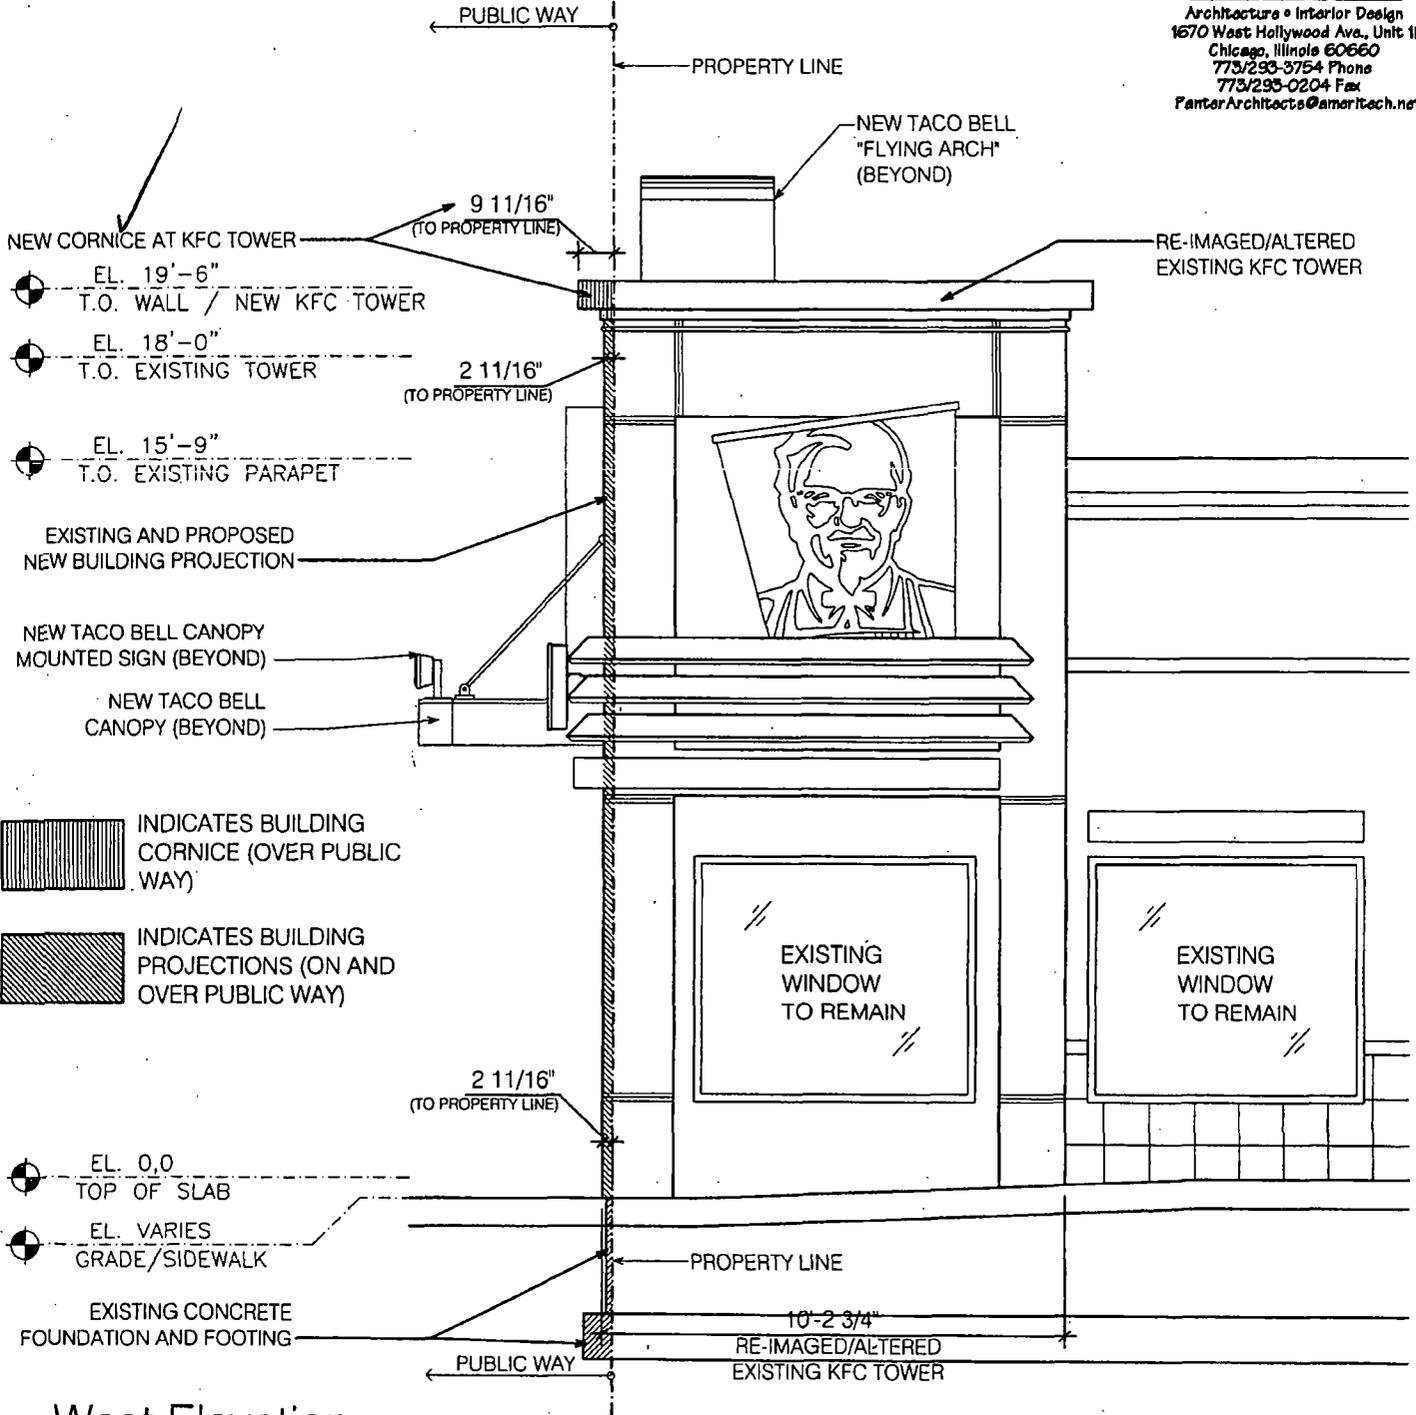

 INDICATES BUILDING CORNICE (OVER PUBLIC WAY)

 INDICATES BUILDING PROJECTIONS (ON AND OVER PUBLIC WAY)

 INDICATES BUILDING FOUNDATIONS (UNDER PUBLIC WAY)

**West Elevation**  
Scale: 1/4" = 1'-0"

Public Way Use Permit - BUILDING PROJECTIONS, FOUNDATIONS AND CORNICE

ISSUED FOR PUBLIC WAY USE PERMIT: FEBRUARY 4, 2013

**KFC**  
2807 W Irving Park Rd  
Chicago, Illinois



**04/10/2013**

Alderman **Richard F. Mell**  
Ward # **33**  
City of Chicago  
City Hall, Room **208**  
121 North LaSalle Street  
Chicago, Illinois 60602

Re: An ordinance to use and maintain a portion of the public right-of-way for **one (1) cornice(s)** for **KFC**, adjacent to the premises known as **2807 W. Irving Park Rd.**

Dear Alderman **Richard F. Mell**:

The applicant referenced above has requested the use of the public right-of-way for a **cornice(s)**. An ordinance has been prepared by the Department of Business Affairs and Consumer Protection – Business Assistance Center - Public Way Use Unit for presentation to the City Council. Because this request was made for properties located in your ward, as approved by you as per the attached, I respectfully request that you introduce the attached ordinance at the next City Council meeting.

If you have any questions regarding this ordinance, please contact Anthony Bertuca at (312) 744-5506.

**Department of Business Affairs and Consumer Protection**