



City of Chicago



O2017-8926

Office of the City Clerk

Document Tracking Sheet

Meeting Date:	12/13/2017
Sponsor(s):	Arena (45)
Type:	Ordinance
Title:	Grant(s) of privilege in public way for Chicago Housing Authority - water line
Committee(s) Assignment:	Committee on Transportation and Public Way

ORDINANCE
CHICAGO HOUSING AUTHORITY
Acct. No. 27855 - 47
Permit No. 1130635

Be It Ordained by the City Council of the City of Chicago:

SECTION 1. Permission and authority are hereby given and granted to CHICAGO HOUSING AUTHORITY, upon the terms and subject to the conditions of this ordinance to construct, install, maintain and use one (1) Water Line under the public right-of-way adjacent to its premises known as 3666 W. Irving Park Rd..

Said Water Line at W. Irving Park Road measure(s):

One (1) at sixty (60) feet in length, and point zero eight (.08) feet in width for a total of four point eight (4.8) square feet. Said water line shall be approximately five (5) feet below grade level.

The location of said privilege shall be as shown on prints kept on file with the Department of Business Affairs and Consumer Protection and the Office of the City Clerk.

Said privilege shall be constructed in accordance with plans and specifications approved by the Department of Transportation (Office of Underground Coordination) and Department of Water Management.

This grant of privilege in the public way shall be subject to the provisions of Section 10-28-015 and all other required provisions of the Municipal Code of Chicago.


The grantee shall pay to the City of Chicago as compensation for the privilege #1130635 herein granted the sum of zero (\$0.00) per annum in advance.

A 25% penalty will be added for payments received after due date.


The permit holder agrees to hold the City of Chicago harmless for any damage, relocation or replacement costs associated with damage, relocation or removal of private property caused by the City performing work in the public way.

Authority herein given and granted for a period of five (5) years from and after Date of Passage.

Alderman

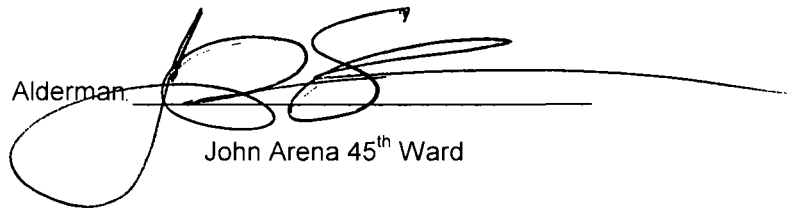A large, stylized handwritten signature in black ink, consisting of several loops and a long horizontal stroke extending to the right.

John Arena 45th Ward

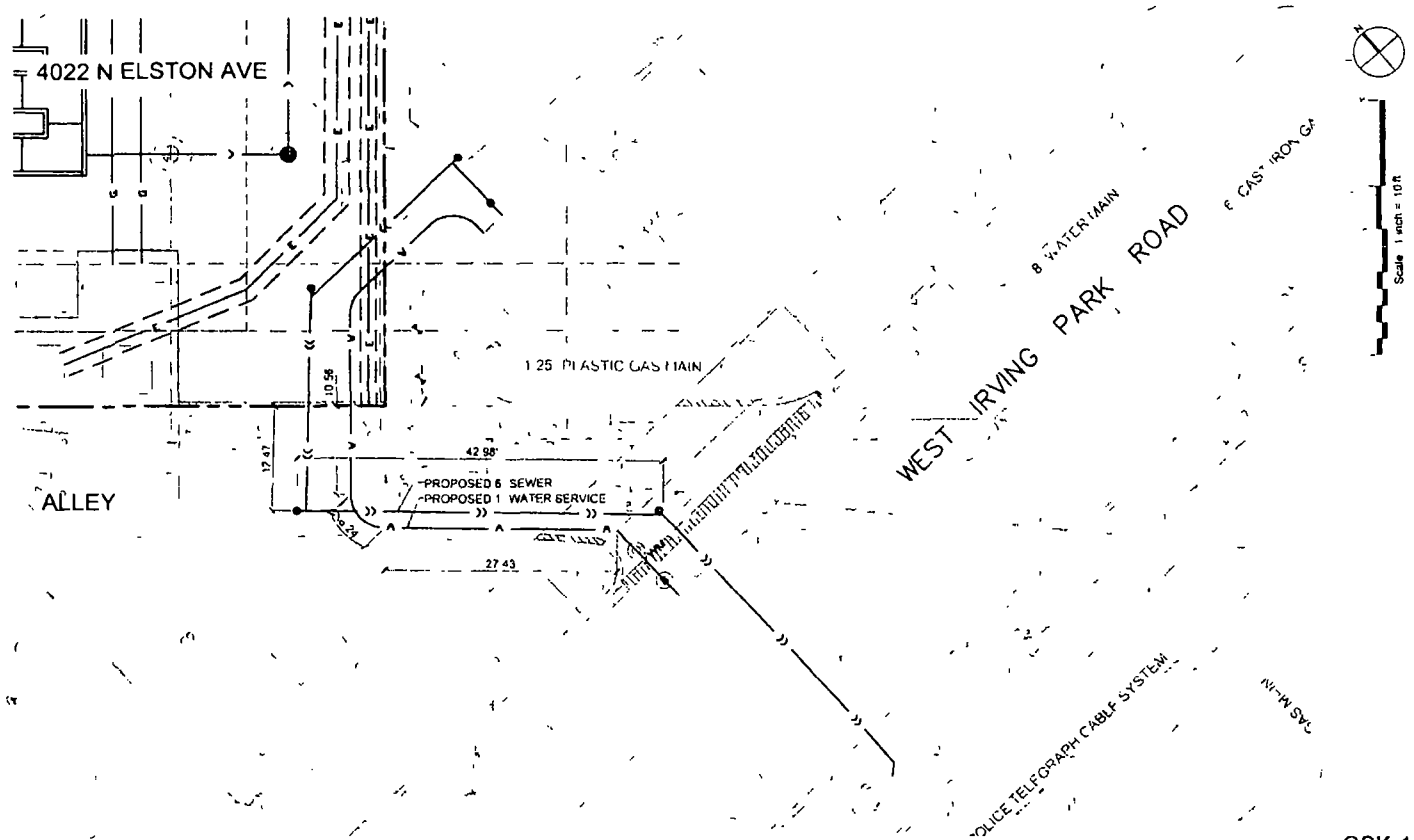

1 INDEPENDENCE LIBRARY ALLEY UTILITIES
SCALE 1" = 10'

TERRA
ENGINEERING LTD
CSK-1
ALLEY UTILITIES
Independence Library Chicago IL
10/2/2017 CM



Department of Business Affairs and Consumer Protection

Small Business Center - Public Way Use Unit
City Hall - 121 N LaSalle Street, Room 800 • Chicago, IL 60602
312-74-GOBIZ / 312-744-6249 • (312) 744-1944 (TTY)
<http://www.cityofchicago.org/bacp>

12/13/2017

Alderman John Arena
Ward # 45
City of Chicago
City Hall, Room 300
121 North LaSalle Street
Chicago, Illinois 60602

Re: An ordinance to use and maintain a portion of the public right-of-way for **one (1) water line(s)** for **CHICAGO HOUSING AUTHORITY**, adjacent to the premises known as **3666 W. Irving Park Rd.**

Dear Alderman **John Arena**:

The applicant referenced above has requested the use of the public right-of-way for a **water line(s)**. An ordinance has been prepared by the Department of Business Affairs and Consumer Protection – Small Business Center - Public Way Use Unit for presentation to the City Council. Because this request was made for properties located in your ward, as approved by you as per the attached, I respectfully request that you introduce the attached ordinance at the next City Council meeting.

If you have any questions regarding this ordinance, please contact Anthony Bertuca at (312) 744-5506.

Department of Business Affairs and Consumer Protection