



# City of Chicago



O2015-4993

Office of the City Clerk

## Document Tracking Sheet

<b>Meeting Date:</b>	6/17/2015
<b>Sponsor(s):</b>	Napolitano (41)
<b>Type:</b>	Ordinance
<b>Title:</b>	Grant(s) of privilege in public way for Baird & Warner Real Estate, Inc.
<b>Committee(s) Assignment:</b>	Committee on Transportation and Public Way

ORDINANCE  
BAIRD & WARNER REAL ESTATE INC  
Acct. No. 5729 - 4  
Permit No. 1119221

*Be It Ordained by the City Council of the City of Chicago:*

SECTION 1. Permission and authority are hereby given and granted to BAIRD & WARNER REAL ESTATE INC, upon the terms and subject to the conditions of this ordinance to construct, install, maintain and use three (3) Planter(s) on the public right-of-way for beautification purposes adjacent to its premises known as 5430 W. Devon Ave..

Said Planter(s) at Devon measure(s):

Three (3) at one point eight three (1.83) foot in length, and one point eight three (1.83) foot in width for a total of ten point zero five (10.05) square feet.

Grantee must allow the required clear and unobstructed space for pedestrian passage at all times per rules and regulations approved by the Department of Transportation.

The location of said privilege shall be as shown on prints kept on file with the Department of Business Affairs and Consumer Protection and the Office of the City Clerk.

Said privilege shall be constructed in accordance with plans and specifications approved by the Department of Planning and Development and Department of Transportation (Division of Project Development).

This grant of privilege in the public way shall be subject to the provisions of Section 10-28-015 and all other required provisions of the Municipal Code of Chicago.


The grantee shall pay to the City of Chicago as compensation for the privilege #1119221 herein granted the sum of zero (\$.00) per annum in advance.

A 25% penalty will be added for payments received after due date.


The permit holder agrees to hold the City of Chicago harmless for any damage, relocation or replacement costs associated with damage, relocation or removal of private property caused by the City performing work in the public way.

Authority herein given and granted for a period of five (5) years from and after Date of Passage.

Alderman \_\_\_\_\_

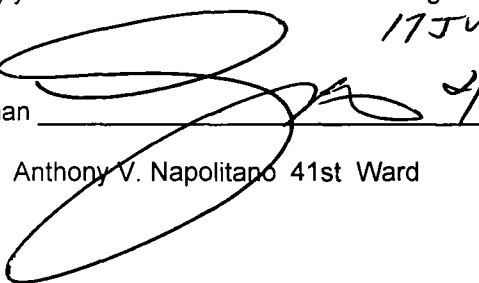  
17 JUN 15  
2/15T

Anthony V. Napolitano 41st Ward

 


# APPLICATION TO USE THE PUBLIC RIGHT OF WAY


BUSINESS NAME: DAIRD & WARNER

BUSINESS ADDRESS: 5430 W. DEVON, CHICAGO 60616

SCALE OF DRAWING: 1"=5'

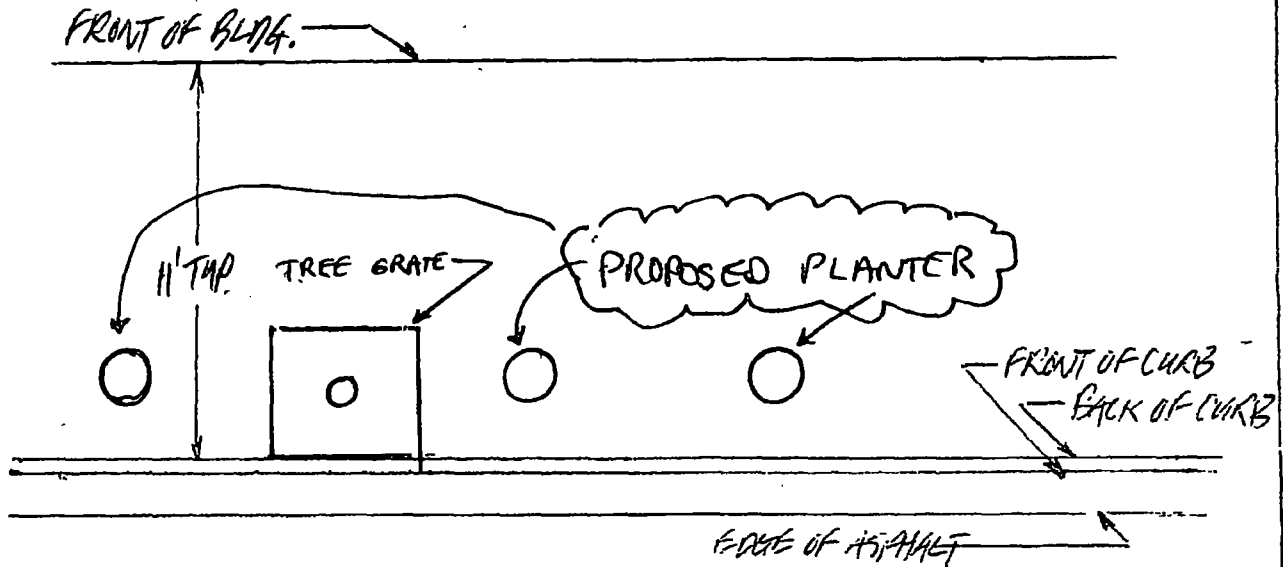

PLAN VIEW OF STREET SCAPE

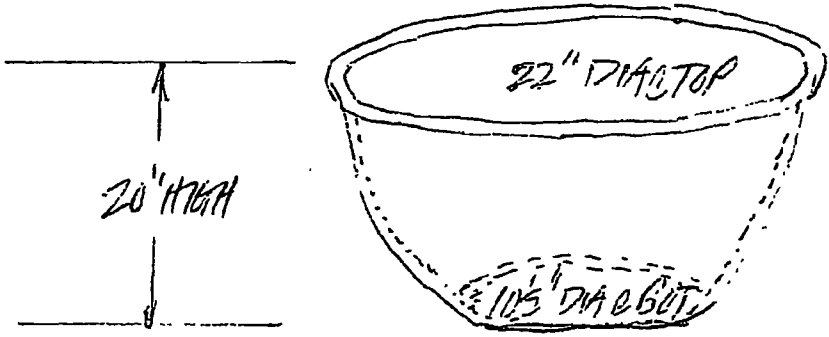

PROPOSED PLANTER DETAIL (NTS)



Department of Business Affairs and Consumer Protection

Small Business Center- Public Way Use Unit

City Hall - 121 N. LaSalle Street, Room 800 • Chicago, IL 60602

312-74-GOBIZ / 312-744-6249 • (312) 744-1944 (TTY)

<http://www.cityofchicago.org/bacp>

**06/17/2015**

Alderman **Anthony V. Napolitano**

Ward # **41**

City of Chicago

City Hall, Room **200**

121 North LaSalle Street

Chicago, Illinois 60602

Re: An ordinance to use and maintain a portion of the public right-of-way for **three (3) planter(s)** for **BAIRD & WARNER REAL ESTATE INC**, adjacent to the premises known as **5430 W. Devon Ave.**.

Dear Alderman **Anthony V. Napolitano**:

The applicant referenced above has requested the use of the public right-of-way for a **planter(s)**. An ordinance has been prepared by the Department of Business Affairs and Consumer Protection – Small Business Center - Public Way Use Unit for presentation to the City Council. Because this request was made for properties located in your ward, as approved by you as per the attached, I respectfully request that you introduce the attached ordinance at the next City Council meeting.

If you have any questions regarding this ordinance, please contact Anthony Bertuca at (312) 744-5506.

**Department of Business Affairs and Consumer Protection**

