



# City of Chicago




O2016-4434

Office of the City Clerk

## Document Tracking Sheet

<b>Meeting Date:</b>	5/18/2016
<b>Sponsor(s):</b>	Reilly (42)
<b>Type:</b>	Ordinance
<b>Title:</b>	Grant(s) of privilege in public way for Kick@55 Fitness LLC
<b>Committee(s) Assignment:</b>	Committee on Transportation and Public Way

 

ORDINANCE  
KICK@55 FITNESS LLC  
Acct. No. 402650 - 1  
Permit No. 1122396

*Be It Ordained by the City Council of the City of Chicago:*

SECTION 1. Permission and authority are hereby given and granted to KICK@55 FITNESS LLC, upon the terms and subject to the conditions of this ordinance to maintain and use two (2) sign(s) projecting over the public right-of-way attached to its premises known as 108 W. Hubbard St..

Said sign structure(s) measures as follows; along W. Hubbard:

One (1) at one point two nine (1.29) feet in length, four point nine two (4.92) feet in height and eight point five (8.5) feet above grade level.

One (1) at three point one seven (3.17) feet in length, two point six seven (2.67) feet in height and nine point eight three (9.83) feet above grade level.

The location of said privilege shall be as shown on prints kept on file with the Department of Business Affairs and Consumer Protection and the Office of the City Clerk.

Said privilege shall be constructed in accordance with plans and specifications approved by the Department of Transportation (Division of Project Development) and Zoning Department - Signs.


This grant of privilege in the public way shall be subject to the provisions of Section 10-28-015 and all other required provisions of the Municipal Code of Chicago.

The grantee shall pay to the City of Chicago as compensation for the privilege #1122396 herein granted the sum of one hundred seventy-five (\$175.00) per annum in advance.

A 25% penalty will be added for payments received after due date.

The permit holder agrees to hold the City of Chicago harmless for any damage, relocation or replacement costs associated with damage, relocation or removal of private property caused by the City performing work in the public way.

Authority herein given and granted for a period of five (5) years from and after Date of Passage.

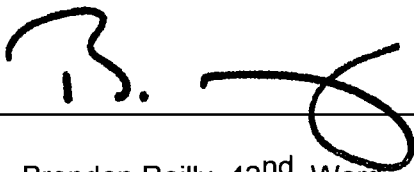
Alderman  \_\_\_\_\_  
Brendan Reilly 42<sup>nd</sup> Ward

Handwritten scribbles or marks at the bottom of the page.

32 X 38 X 8 DEEP ILLUMINATED DOUBLE SIDED BLADE SIGN  
 PAINTED SILVER / BRUSHED ALLUMINUM FACES  
 WITH ROUTED LOGO AND BACKED UP WITH WHITE ACRYLIC

SIGN MOUNTS TO BUILDING WITH  
 3 X 3 MOUNTING ARMS  
 AND 8 X 32 X 25 THICK MOUNTING PLATE

3 EDGES ILLUMINATE  
 WITH APPLIED  
 TRANSLUCENT PURPLE  
 VINYL (PMS266C)  
 APPLIED TO  
 SIGN WHITE ACRYLIC  
  
 ALTERNATE PURPLE  
 TRANSLUCENT COLOR  
 OPTION PMS 2622C

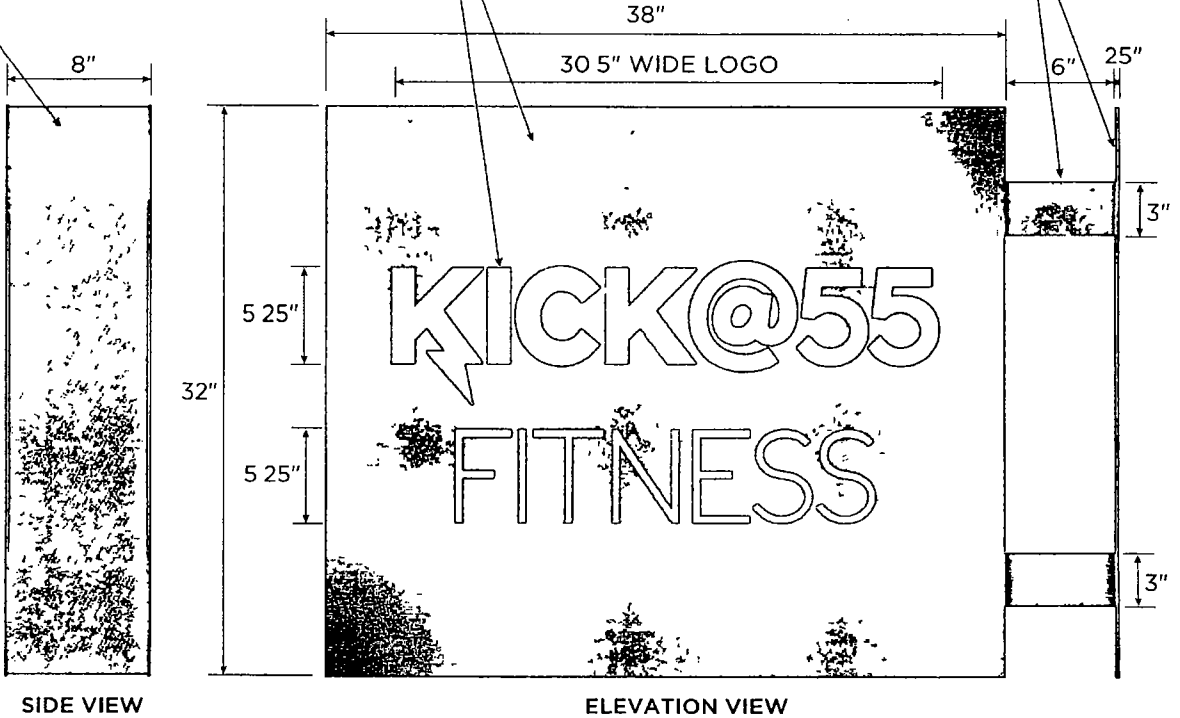

SIDE VIEW

ELEVATION VIEW

**H.M. WITT & CO.**  
*Signs*  
 FINE SIGNAGE SINCE 1894

3313 West Newport Ave. Chicago, IL 60618  
 office | 773 250 5000 fax | 773 250 5100  
 toll free | 1 888 427 0703 web | www.hm Witt.com

APPROVED AS IS <input type="radio"/> APPROVED W/CHANGES <input type="radio"/> REVISE AND RESUBMIT <input type="radio"/> APPROVAL DATE	REVISIONS	CLIENT KICK@55 FITNESS DATE 02.23.16 JOB # K5516001 DRAWN BY ns/bf SCALE 1-1/2" = 1'-0"
THIS IS AN ORIGINAL DRAWING BY H.M. WITT & CO. SIGNS AND IS NOT TO BE REPRODUCED WITHOUT PERMISSION OF H.M. WITT & CO. SIGNS		

