



# City of Chicago



O2016-2183

Office of the City Clerk

## Document Tracking Sheet

<b>Meeting Date:</b>	3/16/2016
<b>Sponsor(s):</b>	Reilly (42)
<b>Type:</b>	Ordinance
<b>Title:</b>	Grant(s) of privilege in public way for Saks Fifth Avenue Off Fifth - sign
<b>Committee(s) Assignment:</b>	Committee on Transportation and Public Way

ORDINANCE  
Saks Fifth Avenue Off Fifth  
Acct. No. 350794 - 4  
Permit No. 1120995

*Be It Ordained by the City Council of the City of Chicago:*

SECTION 1. Permission and authority are hereby given and granted to Saks Fifth Avenue Off Fifth, upon the terms and subject to the conditions of this ordinance to maintain and use one (1) sign(s) projecting over the public right-of-way attached to its premises known as 6 S. State St..

Said sign structure(s) measures as follows; along S.State Street:

One (1) at fourteen (14) feet in length, seven (7) feet in height and forty (40) feet above grade level.

The location of said privilege shall be as shown on prints kept on file with the Department of Business Affairs and Consumer Protection and the Office of the City Clerk.

Said privilege shall be constructed in accordance with plans and specifications approved by the Department of Transportation (Division of Project Development) and Zoning Department - Signs.

This grant of privilege in the public way shall be subject to the provisions of Section 10-28-015 and all other required provisions of the Municipal Code of Chicago.


The grantee shall pay to the City of Chicago as compensation for the privilege #1120995 herein granted the sum of three hundred (\$300.00) per annum in advance.

A 25% penalty will be added for payments received after due date.

The permit holder agrees to hold the City of Chicago harmless for any damage, relocation or replacement costs associated with damage, relocation or removal of private property caused by the City performing work in the public way.

Authority herein given and granted for a period of five (5) years from and after Date of Passage.

Alderman   
Brendan Reilly 42<sup>nd</sup> Ward

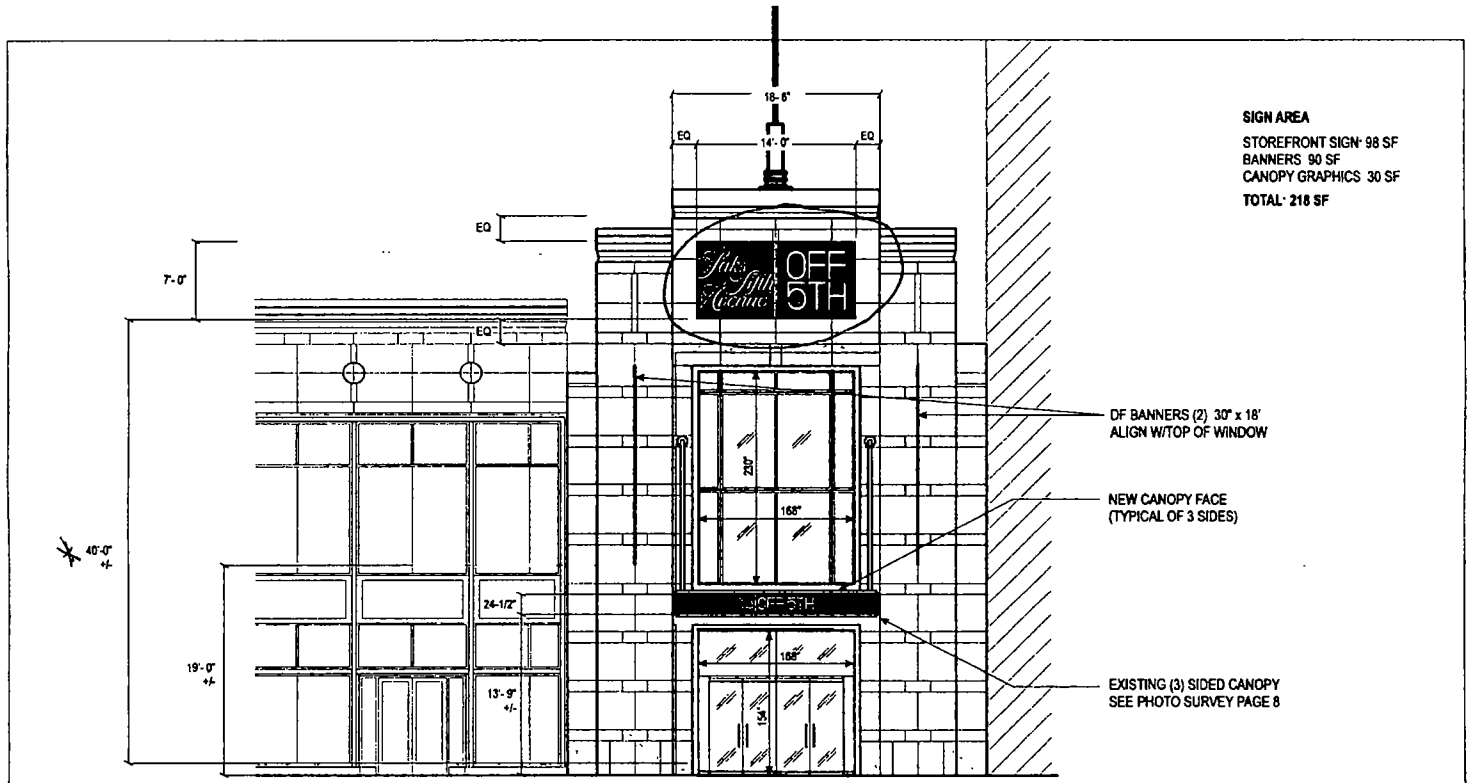

**SIGN AREA**  
 STOREFRONT SIGN 98 SF  
 BANNERS 90 SF  
 CANOPY GRAPHICS 30 SF  
**TOTAL 218 SF**

- DF BANNERS (2) 30" x 18"  
ALIGN W/TOP OF WINDOW
- NEW CANOPY FACE  
(TYPICAL OF 3 SIDES)
- EXISTING (3) SIDED CANOPY  
SEE PHOTO SURVEY PAGE 8

SCALE 1/8" = 1'-0"

**STOREFRONT ELEVATION**

© 2015 SIGN CRAFTERS INC ALL RIGHTS RESERVED

Dwg File Location Design 2LUNDA\Design\SAKS\ Saks State Street Chicago, IL\Saks State Street Chicago, IL R12 Page 2 of 9

**SIGN CRAFTERS**  
 INCORPORATED  
 2401 I-35 S San Marcos, TX 78666  
 (512) 382-0900 (512) 382-3353 Fax  
 signcrafters@sanmarcos.net  
 www.signcrafters.net

The original unpublished drawing is the property of Sign Crafters and is submitted for approval only. It is not to be reproduced, copied or substituted in any manner without permission from Sign Crafters. Unpublished and unpublished customer approval of all associated creative, drafting and engineering fees. This representation is for illustrative purposes only and does not accurately reflect actual site or specifications. Sign Crafters shall not be held responsible or liable for any discrepancy whatsoever between the Submission and the actual signage installed.

CLIENT	SAKS OFF FIFTH
APPROVAL	
TYPE OF SIGNAGE	As Shown
INSTALL	As Indicated

PLN	Saks State Street Chicago, IL R12	DATE	11/19/15
DWG		WITH CHANGES	AS NOTED
LOCATION	10 State Street, Chicago, IL		

SCALE: Noted