



City of Chicago



O2020-5966

Office of the City Clerk

Document Tracking Sheet

Meeting Date:	12/16/2020
Sponsor(s):	Sigcho-Lopez (25)
Type:	Ordinance
Title:	Grant(s) of privilege in public way for 600 S. Wells (Chicago) 11 LLC - vault
Committee(s) Assignment:	Committee on Transportation and Public Way

ORDINANCE
600 S.WELLS (CHICAGO) 11, LLC
Acct. No. 471817 - 1
Permit No. 1147349

Be It Ordained by the City Council of the City of Chicago:

SECTION 1. Permission and authority are hereby given and granted to 600 S.WELLS (CHICAGO) 11, LLC, upon the terms and subject to the conditions of this ordinance to construct, install, maintain and use one (1) Vault(s) under the public right-of-way adjacent to its premises known as 234 W. Polk St..

Said Vault(s) at W. Polk Street measure(s):

One (1) at twelve (12) feet in length, and eight (8) feet in width for a total of ninety-six (96) square feet.

The location of said privilege shall be as shown on prints kept on file with the Department of Business Affairs and Consumer Protection and the Office of the City Clerk.

Said privilege shall be constructed in accordance with plans and specifications approved by the Department of Transportation (Office of Underground Coordination).

This grant of privilege in the public way shall be subject to the provisions of Section 10-28-015 and all other required provisions of the Municipal Code of Chicago.

The grantee shall pay to the City of Chicago as compensation for the privilege #1147349 herein granted the sum of four hundred (\$400.00) per annum in advance.

A 25% penalty will be added for payments received after due date.


The permit holder agrees to hold the City of Chicago harmless for any damage, relocation or replacement costs associated with damage, relocation or removal of private property caused by the City performing work in the public way.

Authority herein given and granted for a period of five (5) years from and after Date of Passage.

Alderman _____

Byron Sigcho-Lopez 25th Ward

N:\Projects\8749\8749_20WS\EXHIBITS\8749_20WS_EXH 3.dgn Default User=mmwanicki

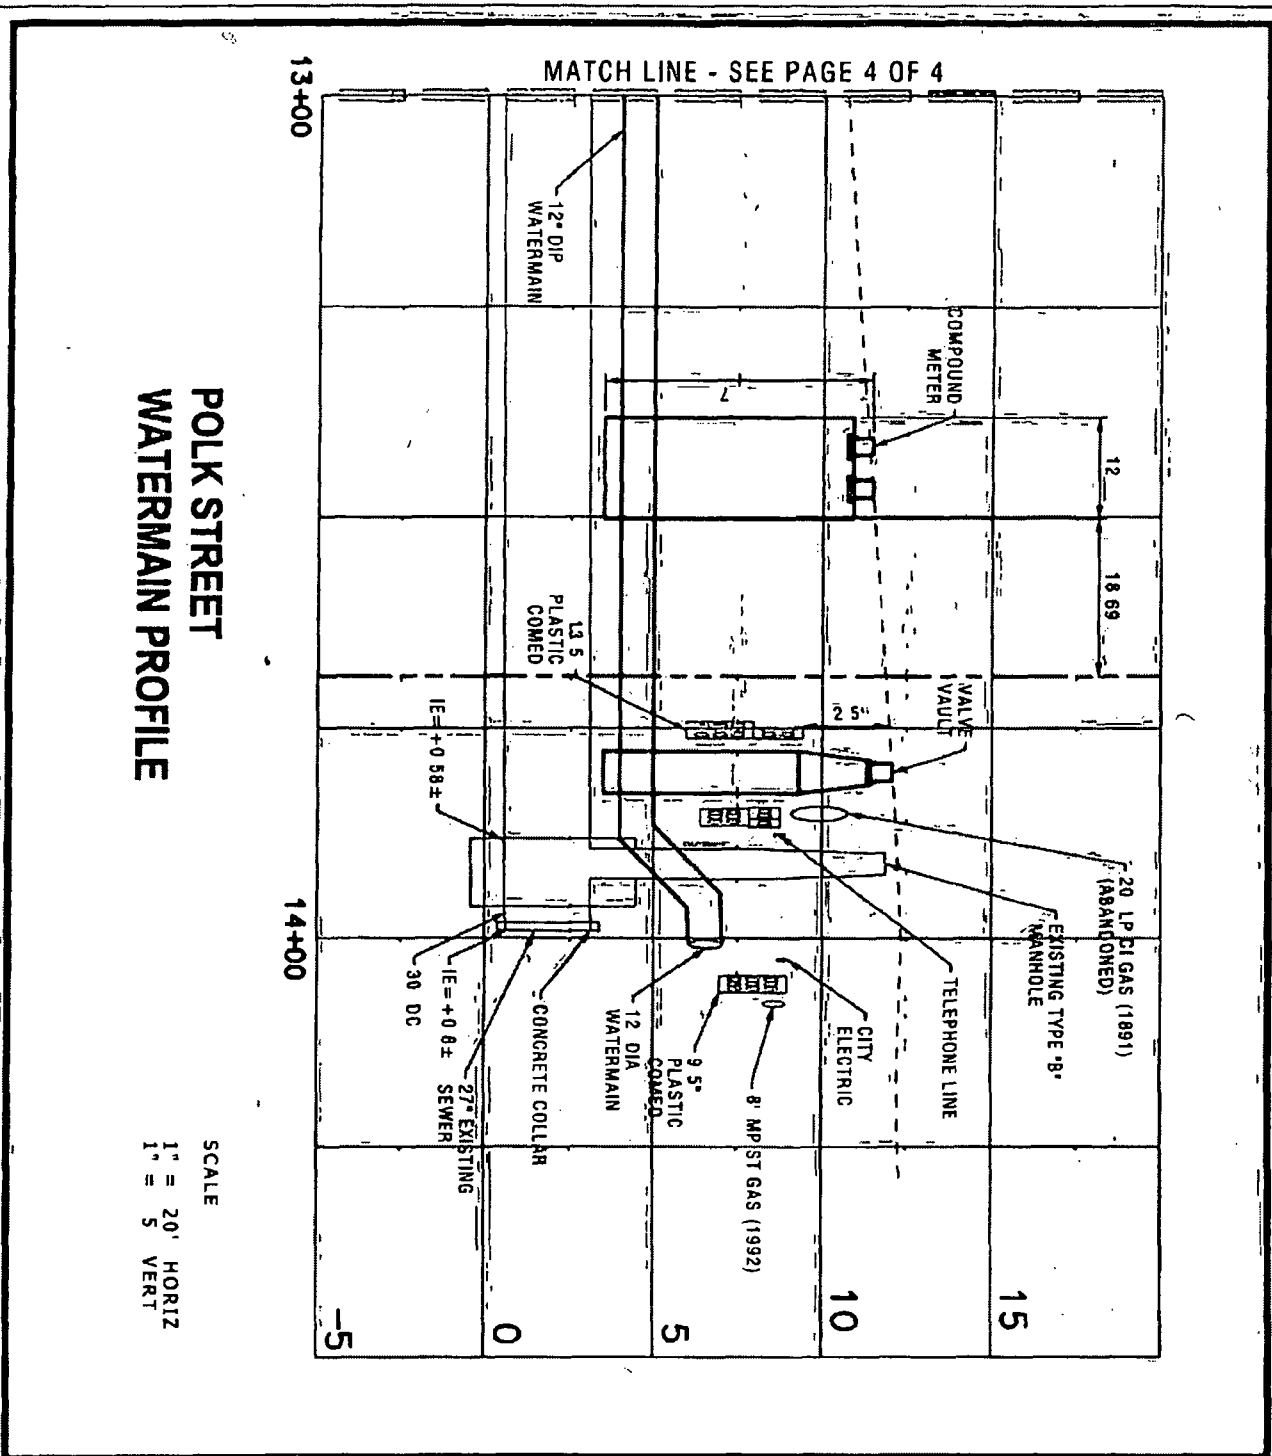

**POLK STREET
WATERMAIN PROFILE**

SCALE
1" = 20' HORIZ
1" = 5' VERT



**CONSULTING ENGINEERS
SITE DEVELOPMENT ENGINEERS
LAND SURVEYORS**

9575 W Higgins Road Suite 700
Rosemont Illinois 60018
Phone (847) 696 4060 Fax (847) 696-4065

**COMPOUND METER VAULT
WATER SERVICE [PAGE 3 OF 4]
SOUTHBANK
BUILDING E
CHICAGO, IL**

DATE 10/27/20 FILENAME 8749.20WS-EXH-3 JOB NO 8749 20



Department of Business Affairs and Consumer Protection
Small Business Center - Public Way Use Unit
City Hall - 121 N LaSalle Street, Room 800 • Chicago, IL 60602
312-74-GOBIZ / 312-744-6249 • (312) 744-1944 (TTY)
<http://www.cityofchicago.org/bacp>

12/16/2020

Alderman Byron Sigcho-Lopez
Ward # 25
City of Chicago
City Hall, Room 304
121 North LaSalle Street
Chicago, Illinois 60602

Re: An ordinance to use and maintain a portion of the public right-of-way for one (1) vault(s) for 600 S.WELLS (CHICAGO) 11, LLC, adjacent to the premises known as 234 W. Polk St..

Dear Alderman Byron Sigcho-Lopez:

The applicant referenced above has requested the use of the public right-of-way for a **vault(s)**. An ordinance has been prepared by the Department of Business Affairs and Consumer Protection – Small Business Center - Public Way Use Unit for presentation to the City Council. Because this request was made for properties located in your ward, as approved by you as per the attached, I respectfully request that you introduce the attached ordinance at the next City Council meeting.

If you have any questions regarding this ordinance, please contact Anthony Bertuca at (312) 744-5506.

Department of Business Affairs and Consumer Protection