



City of Chicago



O2016-4376

Office of the City Clerk

Document Tracking Sheet

Meeting Date:	5/18/2016
Sponsor(s):	Smith (43)
Type:	Ordinance
Title:	Grant(s) of privilege in public way for General Nutrition Center No. 9810
Committee(s) Assignment:	Committee on Transportation and Public Way

ORDINANCE
GENERAL NUTRITION CENTER #9810
Acct. No. 2156 - 31
Permit No. 1120726

Be It Ordained by the City Council of the City of Chicago:

SECTION 1. Permission and authority are hereby given and granted to GENERAL NUTRITION CENTER #9810, upon the terms and subject to the conditions of this ordinance to maintain and use three (3) sign(s) projecting over the public right-of-way attached to its premises known as 2740 N. Clark St..

Said sign structure(s) measures as follows; along N Clark St:
One (1) at fifteen point nine two (15.92) feet in length, three (3) feet in height and twenty-five (25) feet above grade level.
Two (2) at two point five (2.5) feet in length, two (2) feet in height and ten (10) feet above grade level.

The location of said privilege shall be as shown on prints kept on file with the Department of Business Affairs and Consumer Protection and the Office of the City Clerk.

Said privilege shall be constructed in accordance with plans and specifications approved by the Department of Transportation (Division of Project Development) and Zoning Department - Signs.

This grant of privilege in the public way shall be subject to the provisions of Section 10-28-015 and all other required provisions of the Municipal Code of Chicago.

The grantee shall pay to the City of Chicago as compensation for the privilege #1120726 herein granted the sum of four hundred seventy-five (\$475.00) per annum in advance.

A 25% penalty will be added for payments received after due date.


The permit holder agrees to hold the City of Chicago harmless for any damage, relocation or replacement costs associated with damage, relocation or removal of private property caused by the City performing work in the public way.


Authority herein given and granted for a period of five (5) years from and after Date of Passage.

Alderman



Michele Smith 43rd Ward

 

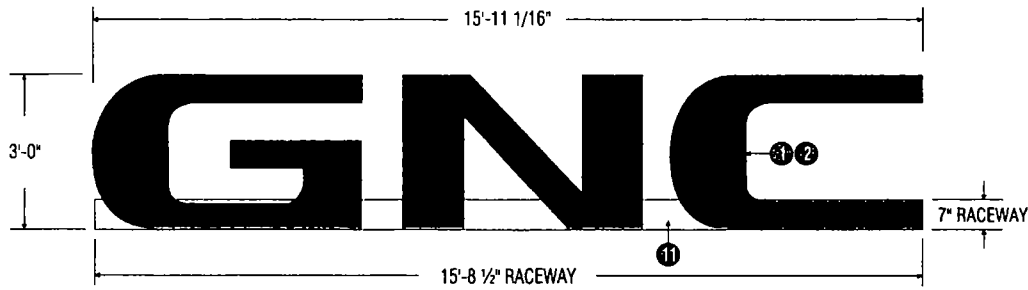

address 5107 Kissell Avenue
Altoona PA 16601
telephone 814 949 8287
fax 814 949 8293
web blaircompanies.com


project information

client GNC
address 2740 Clark Street
Chicago, IL 60606
store # 09810
m number 51887
date 05 26 15
rendered JJD
file name GNC 51887_15
category

revisions

VIEW OF COMPLETED SIGN

SQUARE FOOTAGE: 48
SCALE 3/8"=1'

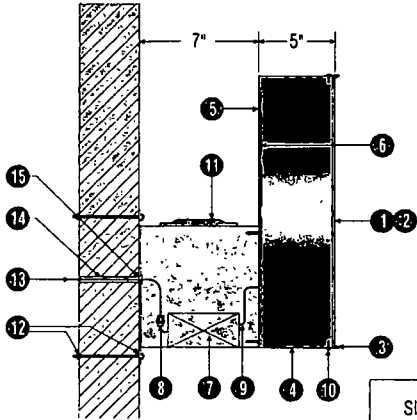

ENLARGED SECTION VIEW

SIGNAGE IS 120v

NOTE 8" minimum clearance required behind fascia for electrical connections

NOTE Letters are not pre-wired and will need to be wired letter to letter during installation

MATERIAL SCHEDULE

- 1 3/16" ACRYLIC FACE
- 2 VINYL DIFFUSER APPLIED 2nd SURFACE
- 3 1" TRIM CAP
- 4 .040" thk. ALUMINUM RETURNS
- 5 .063" thk. ALUMINUM BACKS (POP RIVET)
- 6 LED
7. LED POWER SUPPLY 120v
8. 20amp DISCONNECT SWITCH
- 9 LOW VOLTAGE SECONDARY WIRING
- 10 FACE SCREW
11. 7" X 7" EXTRUDED ALUMINUM RACEWAY
12. MOUNTING HARDWARE (VARIES PER LOCATION)
13. PRIMARY WIRING
14. NON-METALLIC CONDUIT
15. NON-METALLIC CONNECTOR


COLOR SCHEDULE

- A FACE: RED #2415
- B TRIM CAP: PREFINISHED RED
- C. METAL LETTER PREFINISHED RED
- D. LED RED
- E VINYL DIFFUSER #3635-70
- F LETTER INTERIOR WHITE

These drawings are not for construction. The information contained herein is intended to express design intent only

This original design is the sole property of the Blair Companies, it cannot be reproduced, copied or exhibited, in whole or part, without first obtaining written consent from the Blair Companies



 

address 5107 Kissell Avenue
Altoona PA 16601
telephone 814 949 8287
fax 814 949 8293
web blaircompanies.com


project information

client **GNC**
address 2740 Clark Street
Chicago, IL 60606
store # 09810
m number 51887
date 05 26 15
rendered JJD
file name GNC 51887_15
category

REVISIONS

These drawings are not for construction. The information contained herein is intended to express design intent only

This original design is the sole property of the Blair Companies, it cannot be reproduced, copied or exhibited, in whole or part, without first obtaining written consent from the Blair Companies

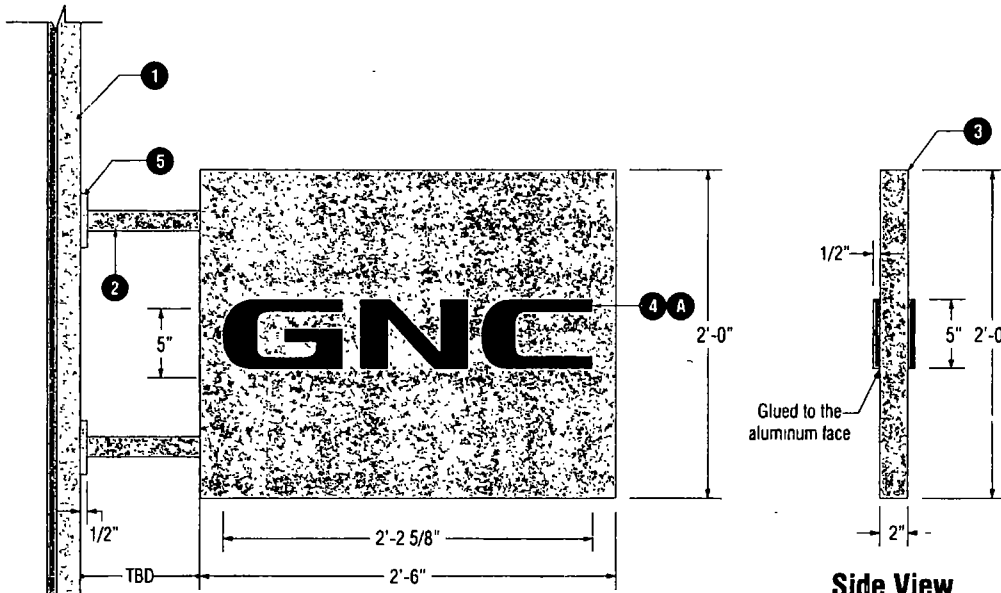

Blade Sign Layout Detail
2 REQUIRED

Side View

NOTE: BLADE SIGN TO BE VERIFIED

VERIFY IN FIELD

COLOR SCHEDULE

A COPY RED PMS 201c

MATERIAL:

1. Existing Facade. Varies per location
2. 1 1/2" Square brushed Aluminum tubing
3. 2" Deep brushed aluminum cabinet
4. 1/2" Thk Sintra copy
5. 4" x 4" x 1/2" Plates

