



Office of the Chicago City  
Clerk



O2011-10138

Office of the City Clerk

City Council Document Tracking Sheet

<b>Meeting Date:</b>	12/14/2011
<b>Sponsor(s):</b>	Silverstein, Debra L. (50)
<b>Type:</b>	Ordinance
<b>Title:</b>	Grant(s) of Privilege in Public Way for Candlelight
<b>Committee(s) Assignment:</b>	Committee on Transportation and Public Way

ORDINANCE  
CANDLELIGHT  
Acct. No. 252471 - 1  
Permit No. 1098266

*Be It Ordained by the City Council of the City of Chicago:*

SECTION 1. Permission and authority are hereby given and granted to CANDLELIGHT, upon the terms and subject to the conditions of this ordinance to maintain and use, as now constructed, one (1) Wind Screen(s) on the public right-of-way adjacent to its premises known as 7452 N. Western Ave..

Said Wind Screen(s) at N. Western Avenue measure(s):

One (1) at nine (9) feet in length, and three point nine (3.9) feet in width for a total of thirty-five point one (35.1) square feet.

The location of said privilege shall be as shown on prints kept on file with the Department of Business Affairs and Consumer Protection and the Office of the City Clerk.

Said privilege shall be constructed in accordance with plans and specifications approved by the Department of Transportation (Division of Project Development).

This grant of privilege in the public way shall be subject to the provisions of Section 10-28-015 and all other required provisions of the Municipal Code of Chicago.


The grantee shall pay to the City of Chicago as compensation for the privilege #1098266 herein granted the sum of four hundred (\$400.00) per annum in advance.

A 25% penalty will be added for payments received after due date.


The permit holder agrees to hold the City of Chicago harmless for any damage, relocation or replacement costs associated with damage, relocation or removal of private property caused by the City performing work in the public way.

Authority herein given and granted for a period of five (5) years from and after 06/28/2011.

Alderman

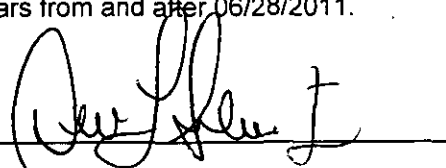A handwritten signature in black ink, appearing to read 'Debra L. Silverstein', written over a horizontal line.

Debra L. Silverstein 50th Ward

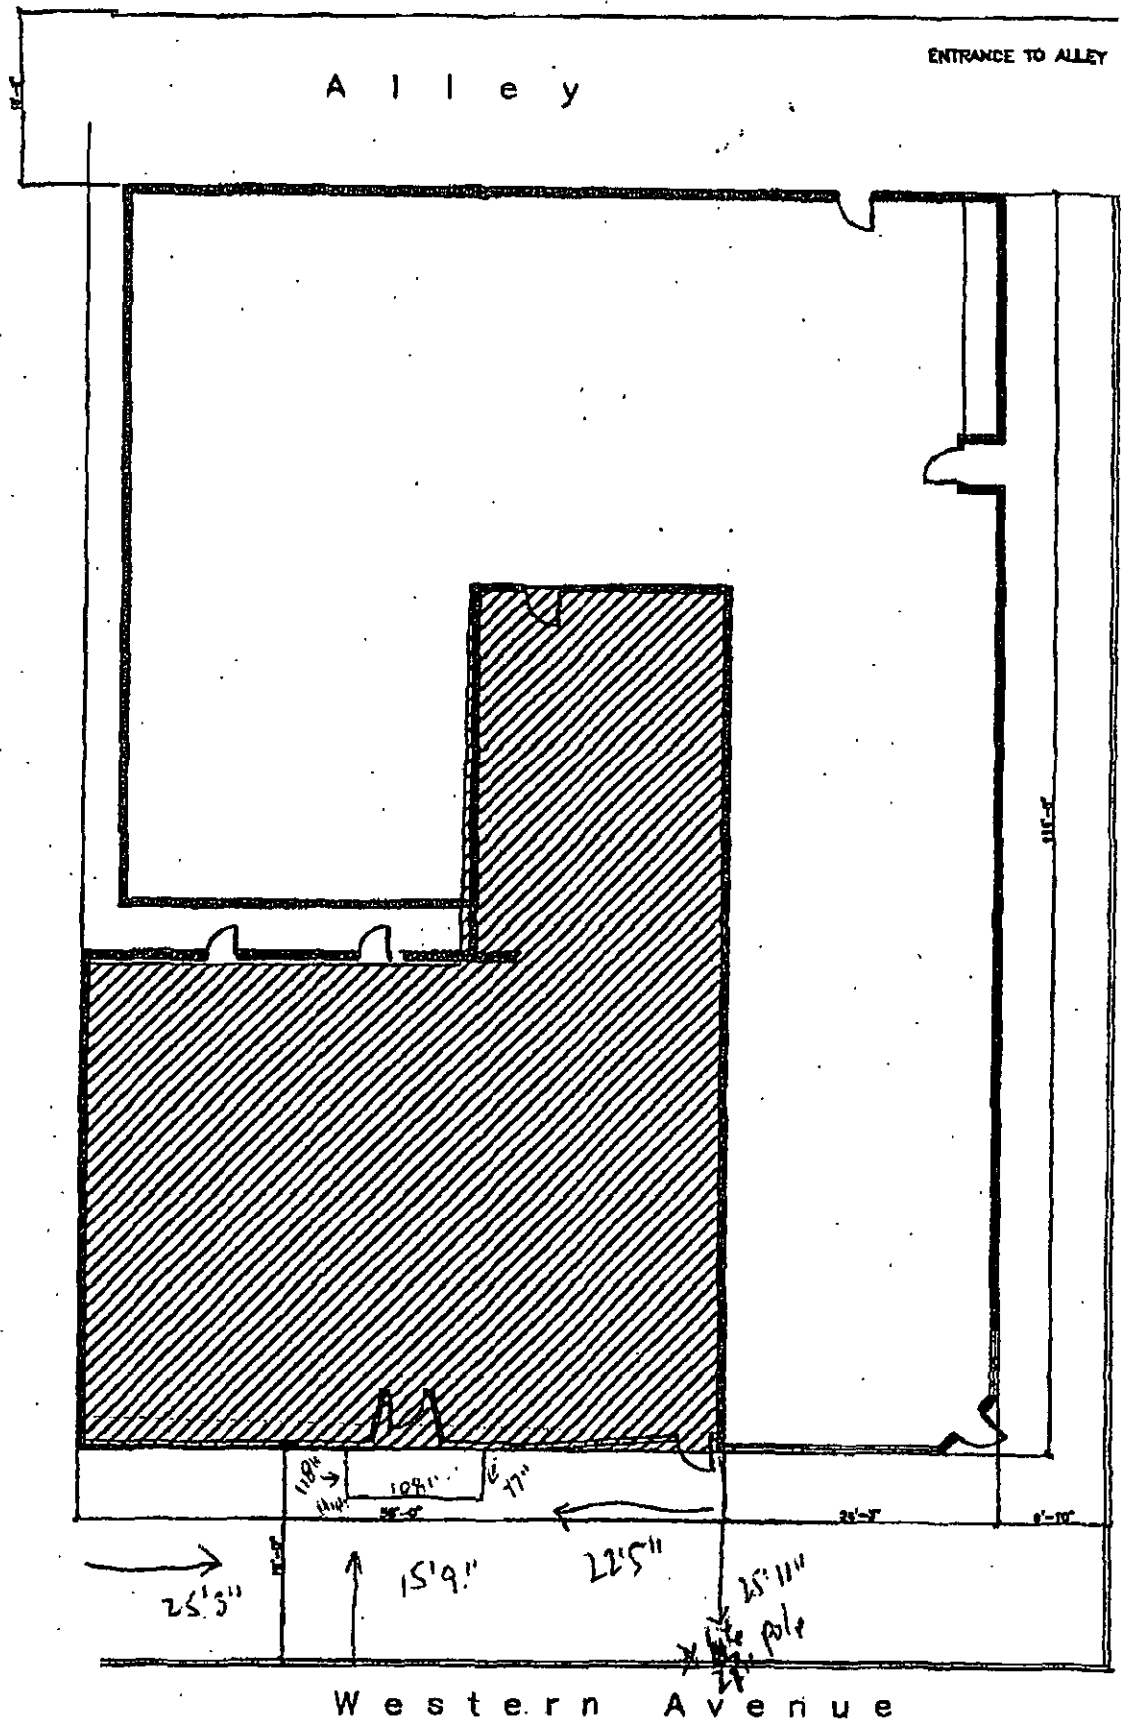

SITE PLAN

NOT TO SCALE

312 554 5204 1 1 12

MARC REALTY

APR-07-2005 15:46



12/14/2011

Alderman **Debra L. Silverstein**  
Ward # 50  
City of Chicago  
City Hall, Room 203  
121 North LaSalle Street  
Chicago, Illinois 60602

Re: An ordinance to use and maintain a portion of the public right-of-way for **one (1) wind screen(s)** for **CANDLELIGHT**, adjacent to the premises known as **7452 N. Western Ave.**

Dear Alderman **Debra L. Silverstein**:

The applicant referenced above has requested the use of the public right-of-way for a **wind screen(s)**. An ordinance has been prepared by the Department of Business Affairs and Consumer Protection – Business Assistance Center - Public Way Use Unit for presentation to the City Council. Because this request was made for properties located in your ward, as approved by you as per the attached, I respectfully request that you introduce the attached ordinance at the next City Council meeting.

If you have any questions regarding this ordinance, please contact Anthony Bertuca at (312) 744-5506.

**Department of Business Affairs and Consumer Protection**