



City of Chicago



O2016-4360

Office of the City Clerk

Document Tracking Sheet

Meeting Date:	5/18/2016
Sponsor(s):	Smith (43)
Type:	Ordinance
Title:	Grant(s) of privilege in public way for Baker Lincoln Hrd LLC - caissons
Committee(s) Assignment:	Committee on Transportation and Public Way



ORDINANCE
BAKER LINCOLN HRD, LLC
Acct. No. 405473 - 1
Permit No. 1122974

Be It Ordained by the City Council of the City of Chicago:

SECTION 1. Permission and authority are hereby given and granted to BAKER LINCOLN HRD, LLC, upon the terms and subject to the conditions of this ordinance to construct, install, maintain and use two (2) Caisson(s) under the public right-of-way adjacent to its premises known as 930 W Altgeld St..

Said Caisson(s) at W. Altgeld Street measure(s):

One (1) at six point three three (6.33) feet in length, and one point seven five (1.75) foot in width for a total of eleven point zero eight (11.08) square feet.

One (1) at six point nine two (6.92) feet in length, and one point seven five (1.75) foot in width for a total of twelve point one one (12.11) square feet.

The location of said privilege shall be as shown on prints kept on file with the Department of Business Affairs and Consumer Protection and the Office of the City Clerk.

Said privilege shall be constructed in accordance with plans and specifications approved by the Department of Planning and Development and Department of Transportation (Office of Underground Coordination).

This grant of privilege in the public way shall be subject to the provisions of Section 10-28-015 and all other required provisions of the Municipal Code of Chicago.

The grantee shall pay to the City of Chicago as compensation for the privilege #1122974 herein granted the sum of four hundred (\$400.00) per annum in advance.


A 25% penalty will be added for payments received after due date.


The permit holder agrees to hold the City of Chicago harmless for any damage, relocation or replacement costs associated with damage, relocation or removal of private property caused by the City performing work in the public way.

Authority herein given and granted for a period of five (5) years from and after Date of Passage.

Alderman 

Michele Smith 43rd Ward

 

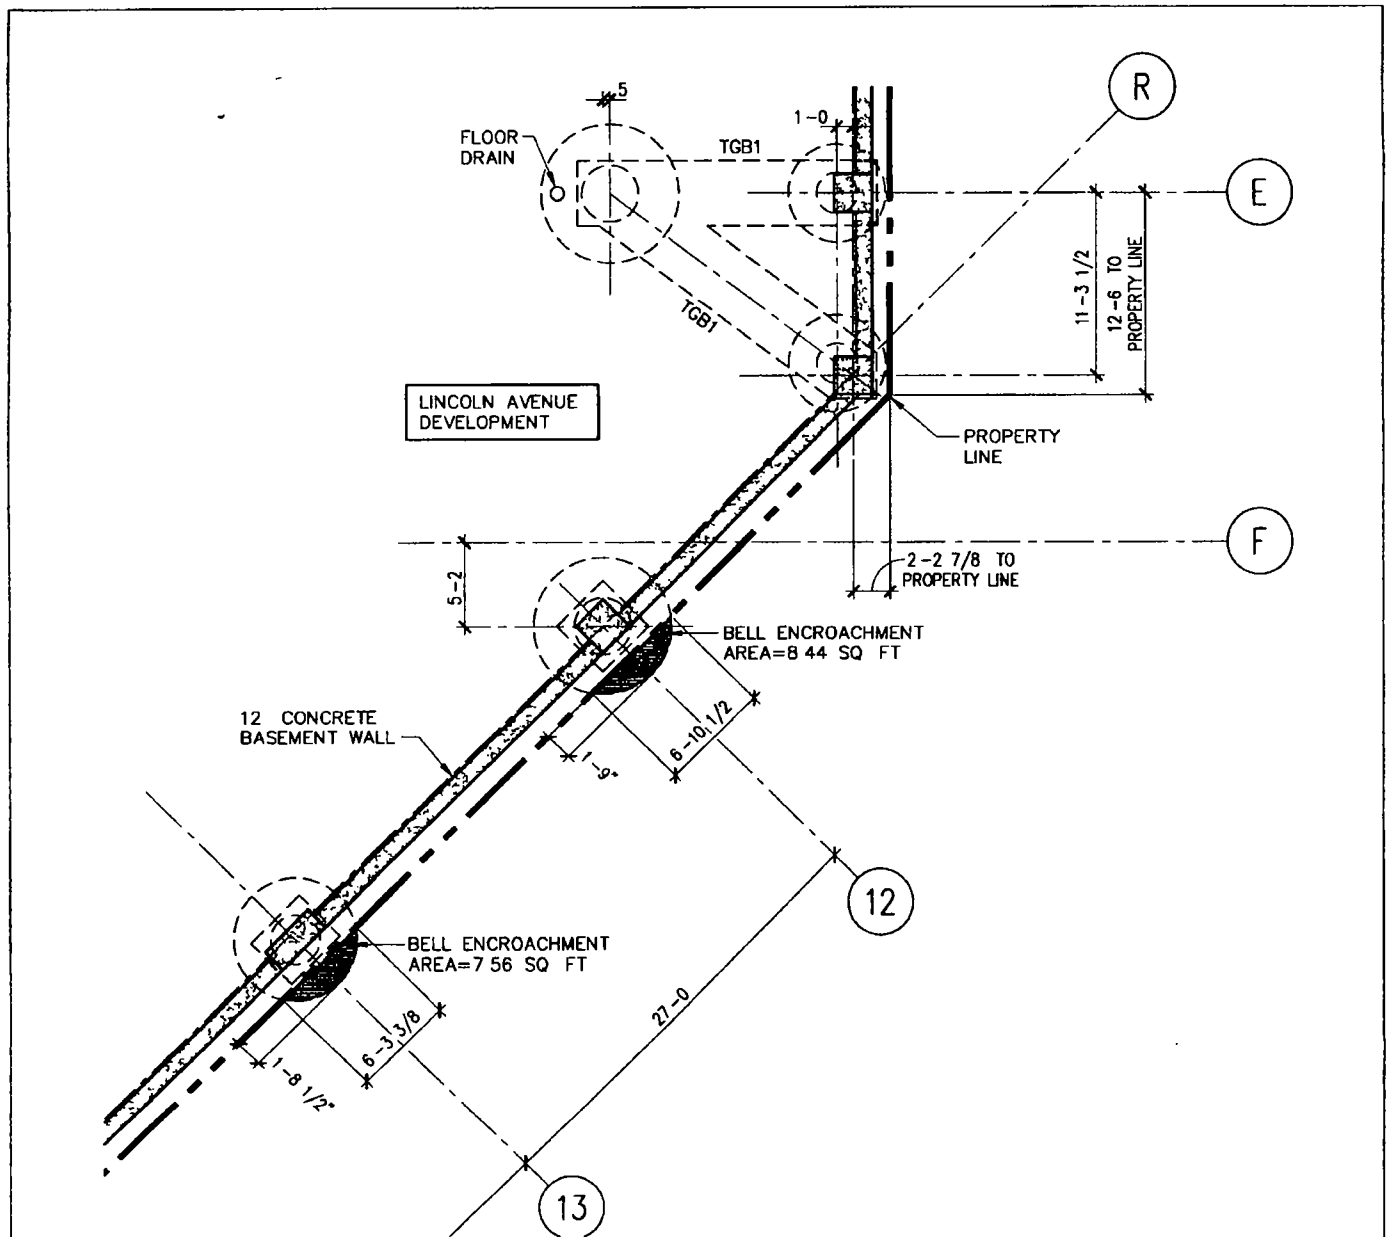

PARTIAL PLAN

NTS



CSA CS Associates, INC 4532 West 103rd Street Oak Lawn IL 60453 Phn (708) 422-5306 Fax (708)422-3982			Project	LINCOLN AVENUE DEVELOPMENT 930 W ALTGELD ST	Drawing Title	CAISSON ENCROACHMENT PLAN SHEET 1 OF 4												
			Project No	2015032	Date	01 05 2016												
REVISIONS <table border="1"> <thead> <tr> <th>No</th> <th>Date</th> <th>Description</th> </tr> </thead> <tbody> <tr> <td>△</td> <td></td> <td></td> </tr> <tr> <td>△</td> <td></td> <td></td> </tr> <tr> <td>△</td> <td></td> <td></td> </tr> </tbody> </table>			No	Date	Description	△			△			△			Drawn By	RBH	Drawing No	SSK16-0105-01
No	Date	Description																
△																		
△																		
△																		
			Scale	NTS														

1

2

3

4

5